



BUILDING PLANS


Tel 020 8330 4646
This drawing is for negotiations with the Local Authority Planning & Building Control departments. In the event that it is used for construction then the builder is responsible for checking on site all dimensions and relevant information prior to the commencement of works to ensure the accuracy of any information contained in the drawing. Any discrepancy must be notified before work commences. The drawing may only be used for the address shown and may not be copied without permission. Copyright Building Plans. ©

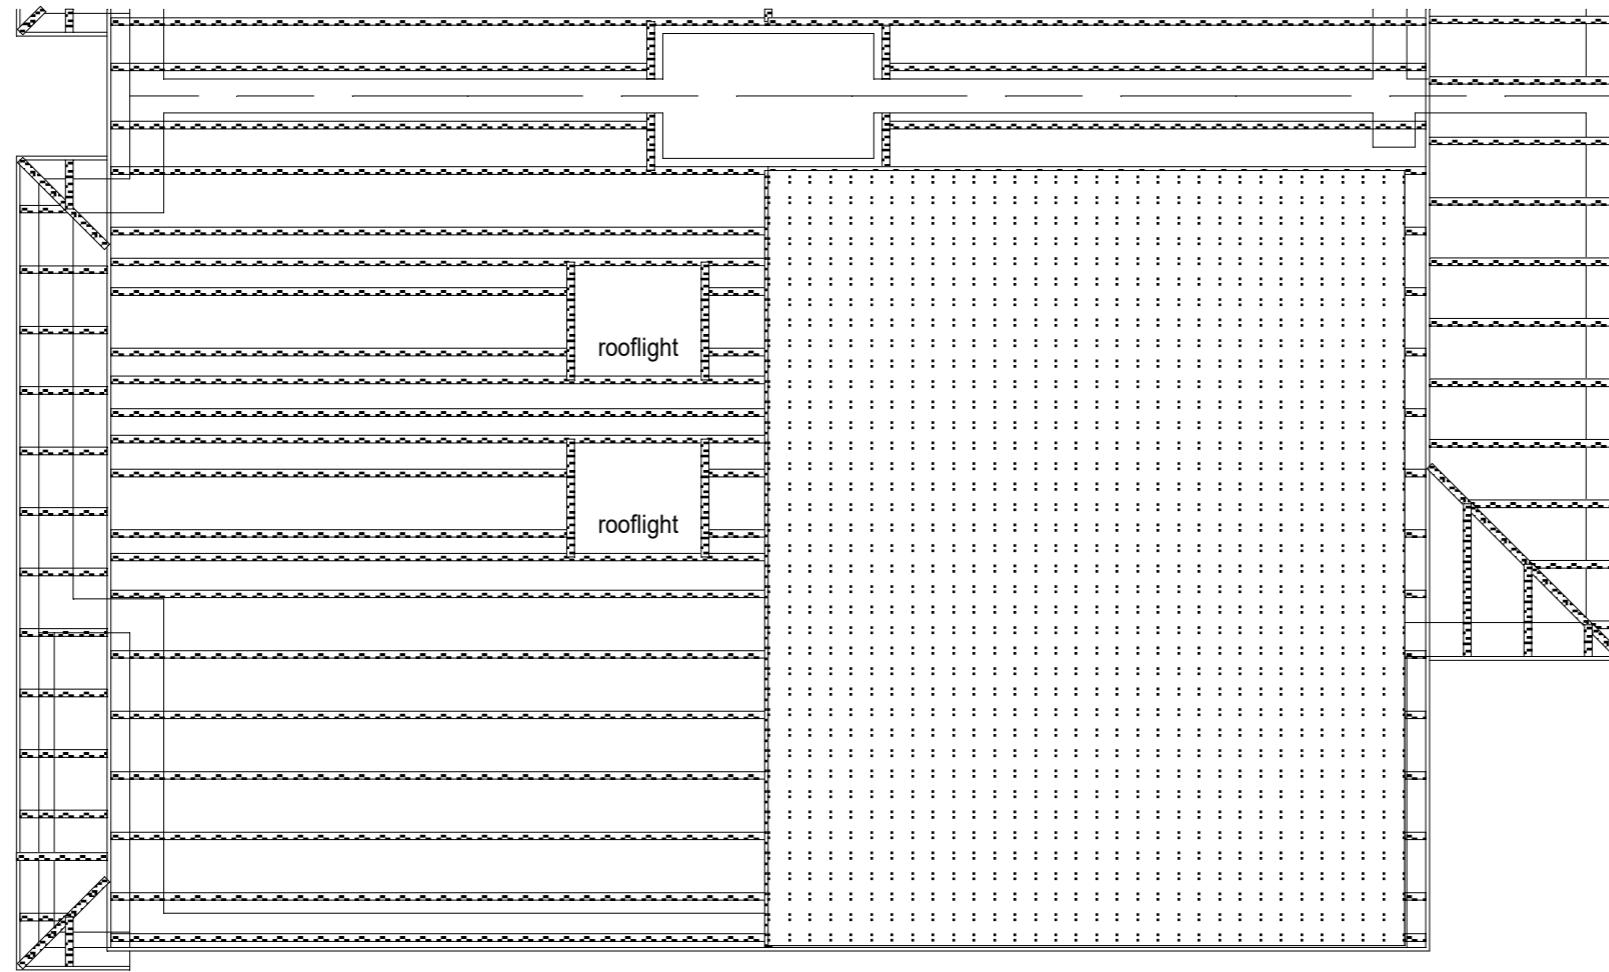

PROPOSED ROOF PLAN

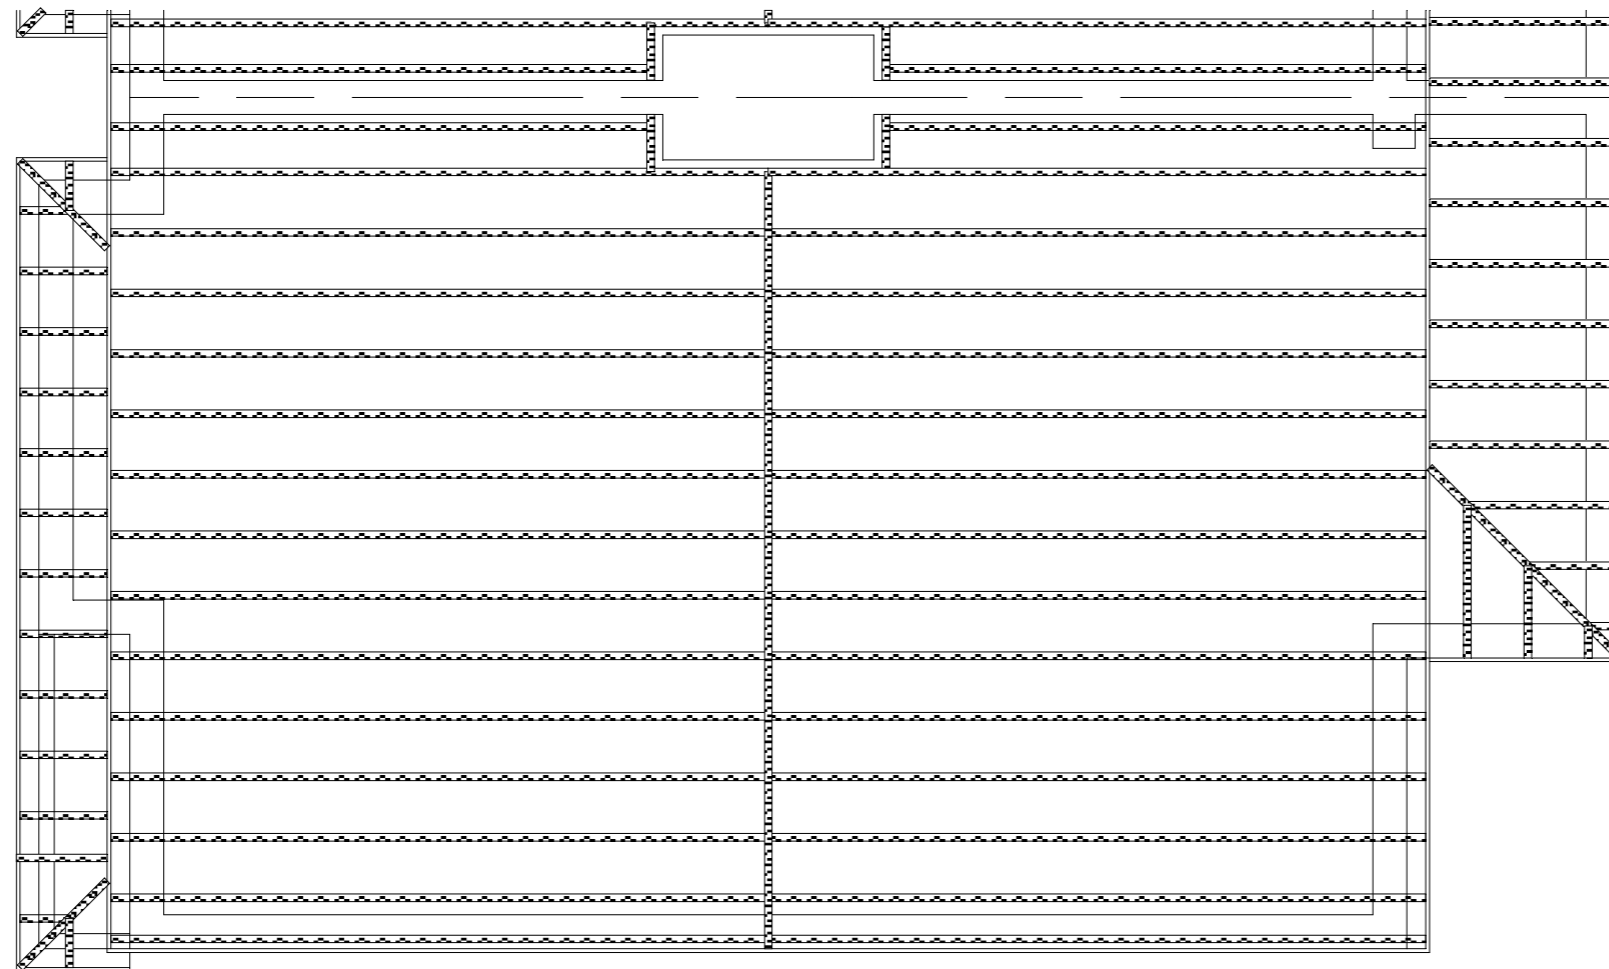

EXISTING ROOF PLAN

 

43 Moreton Road
Worcester Park
Surrey
KT4 8EY
Existing & Proposed Roof Plans

SCALE : 1:50 @ A3	date 27:03:2024
drw no morr-43-4	revised no