




FRONT ELEVATION
SCALE 1:100

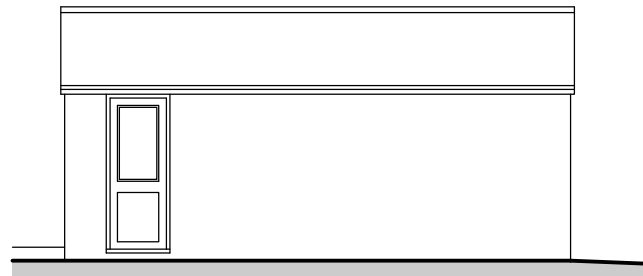


SIDE ELEVATION (1)
SCALE 1:100

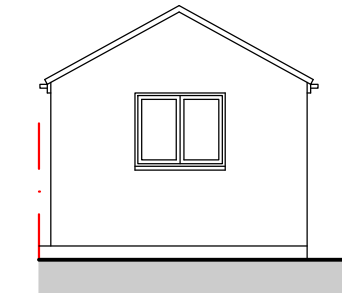


REAR ELEVATION
SCALE 1:100

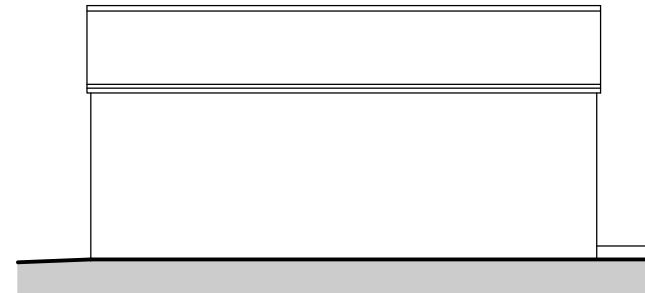


SIDE ELEVATION (2)
SCALE 1:100

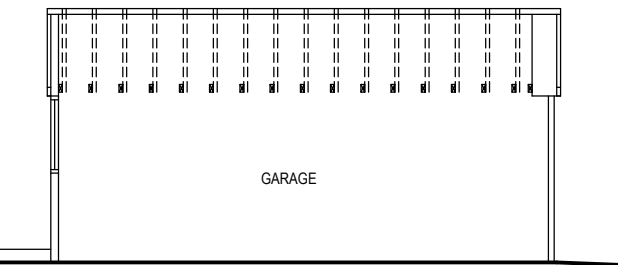


SECTION (1)
SCALE 1:100

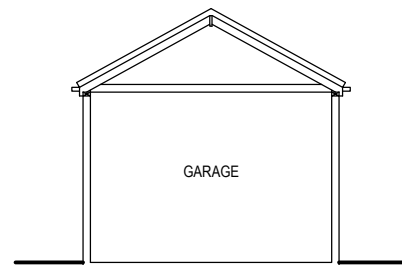

SECTION (2)
SCALE 1:100

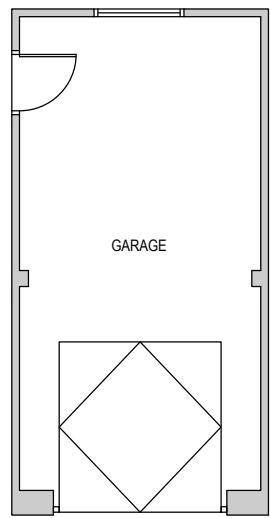


FLOOR PLAN
SCALE 1:100

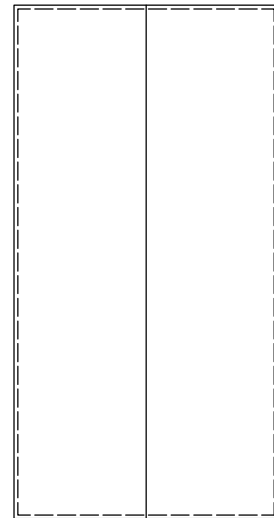


ROOF PLAN
SCALE 1:100


EXISTING

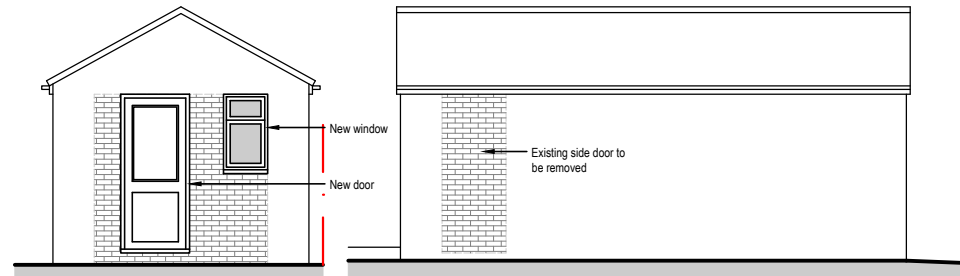


FRONT ELEVATION
SCALE 1:100

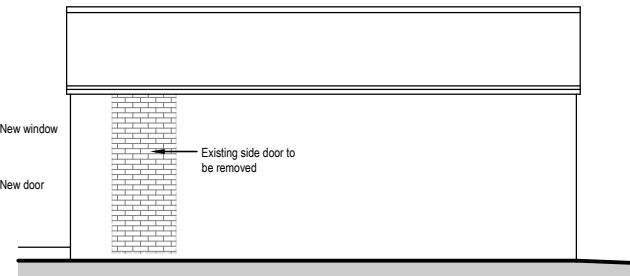


SIDE ELEVATION (1)
SCALE 1:100

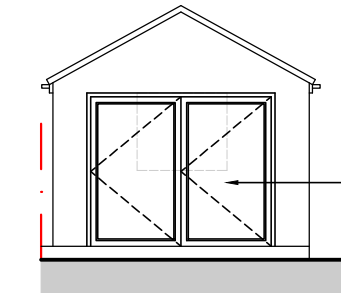


REAR ELEVATION
SCALE 1:100

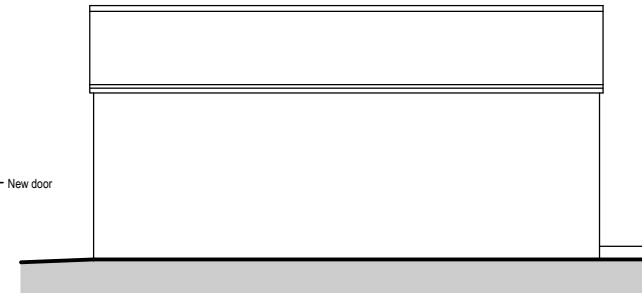


SIDE ELEVATION (2)
SCALE 1:100

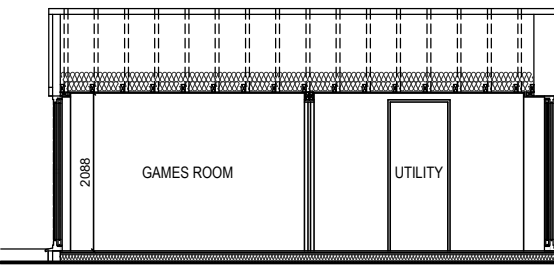


SECTION (1)
SCALE 1:100

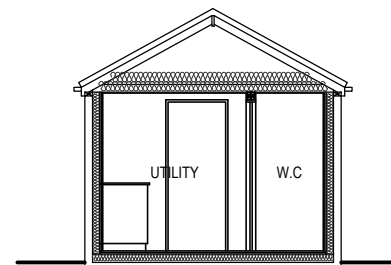

SECTION (2)
SCALE 1:100

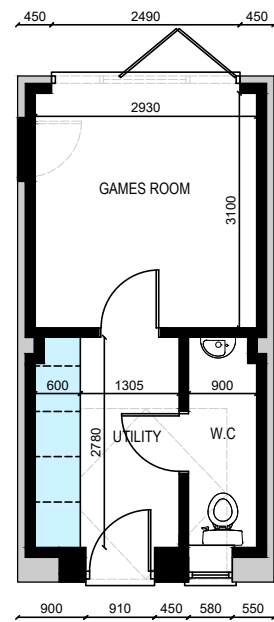

FLOOR PLAN
SCALE 1:100

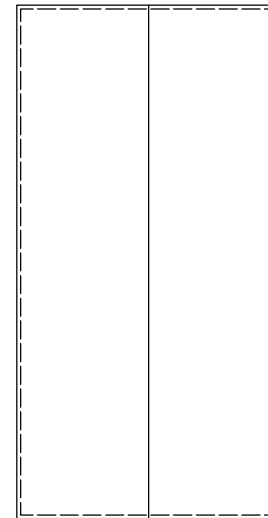

ROOF PLAN
SCALE 1:100

PROPOSED

Scale Bar 1:100



This drawing is copyright and can not be copied or reproduced or altered, no extracts or any elements of this drawing or supporting information unless written consent has been obtained first.
DO NOT SCALE OFF THIS DRAWING, IF IN DOUBT ASK

REV	DATE	DESCRIPTION
RTM Design Architectural Services Planning & Building Regulation Drawings		
27 St. Andrews Close, Slip End, LU1 4DE M 07979 575 456 E enquiries@rtmdesign.co.uk		
CLIENT MR & MRS C SLADE		
ADDRESS 63 RAVENBANK ROAD LUTON BEDFORDSHIRE LU2 8EJ		
TITLE PLANNING APPLICATION EXISTING/PROPOSED PLANS AND ELEVATIONS		
SCALE - 1:100 @ A3		DATE - MARCH '24
JOB No. 658	DRAWING No. 01_PL	REVISION