


GENERAL NOTES
 Do not scale from this drawing.
 This drawing has been prepared solely
 for planning purpose only.

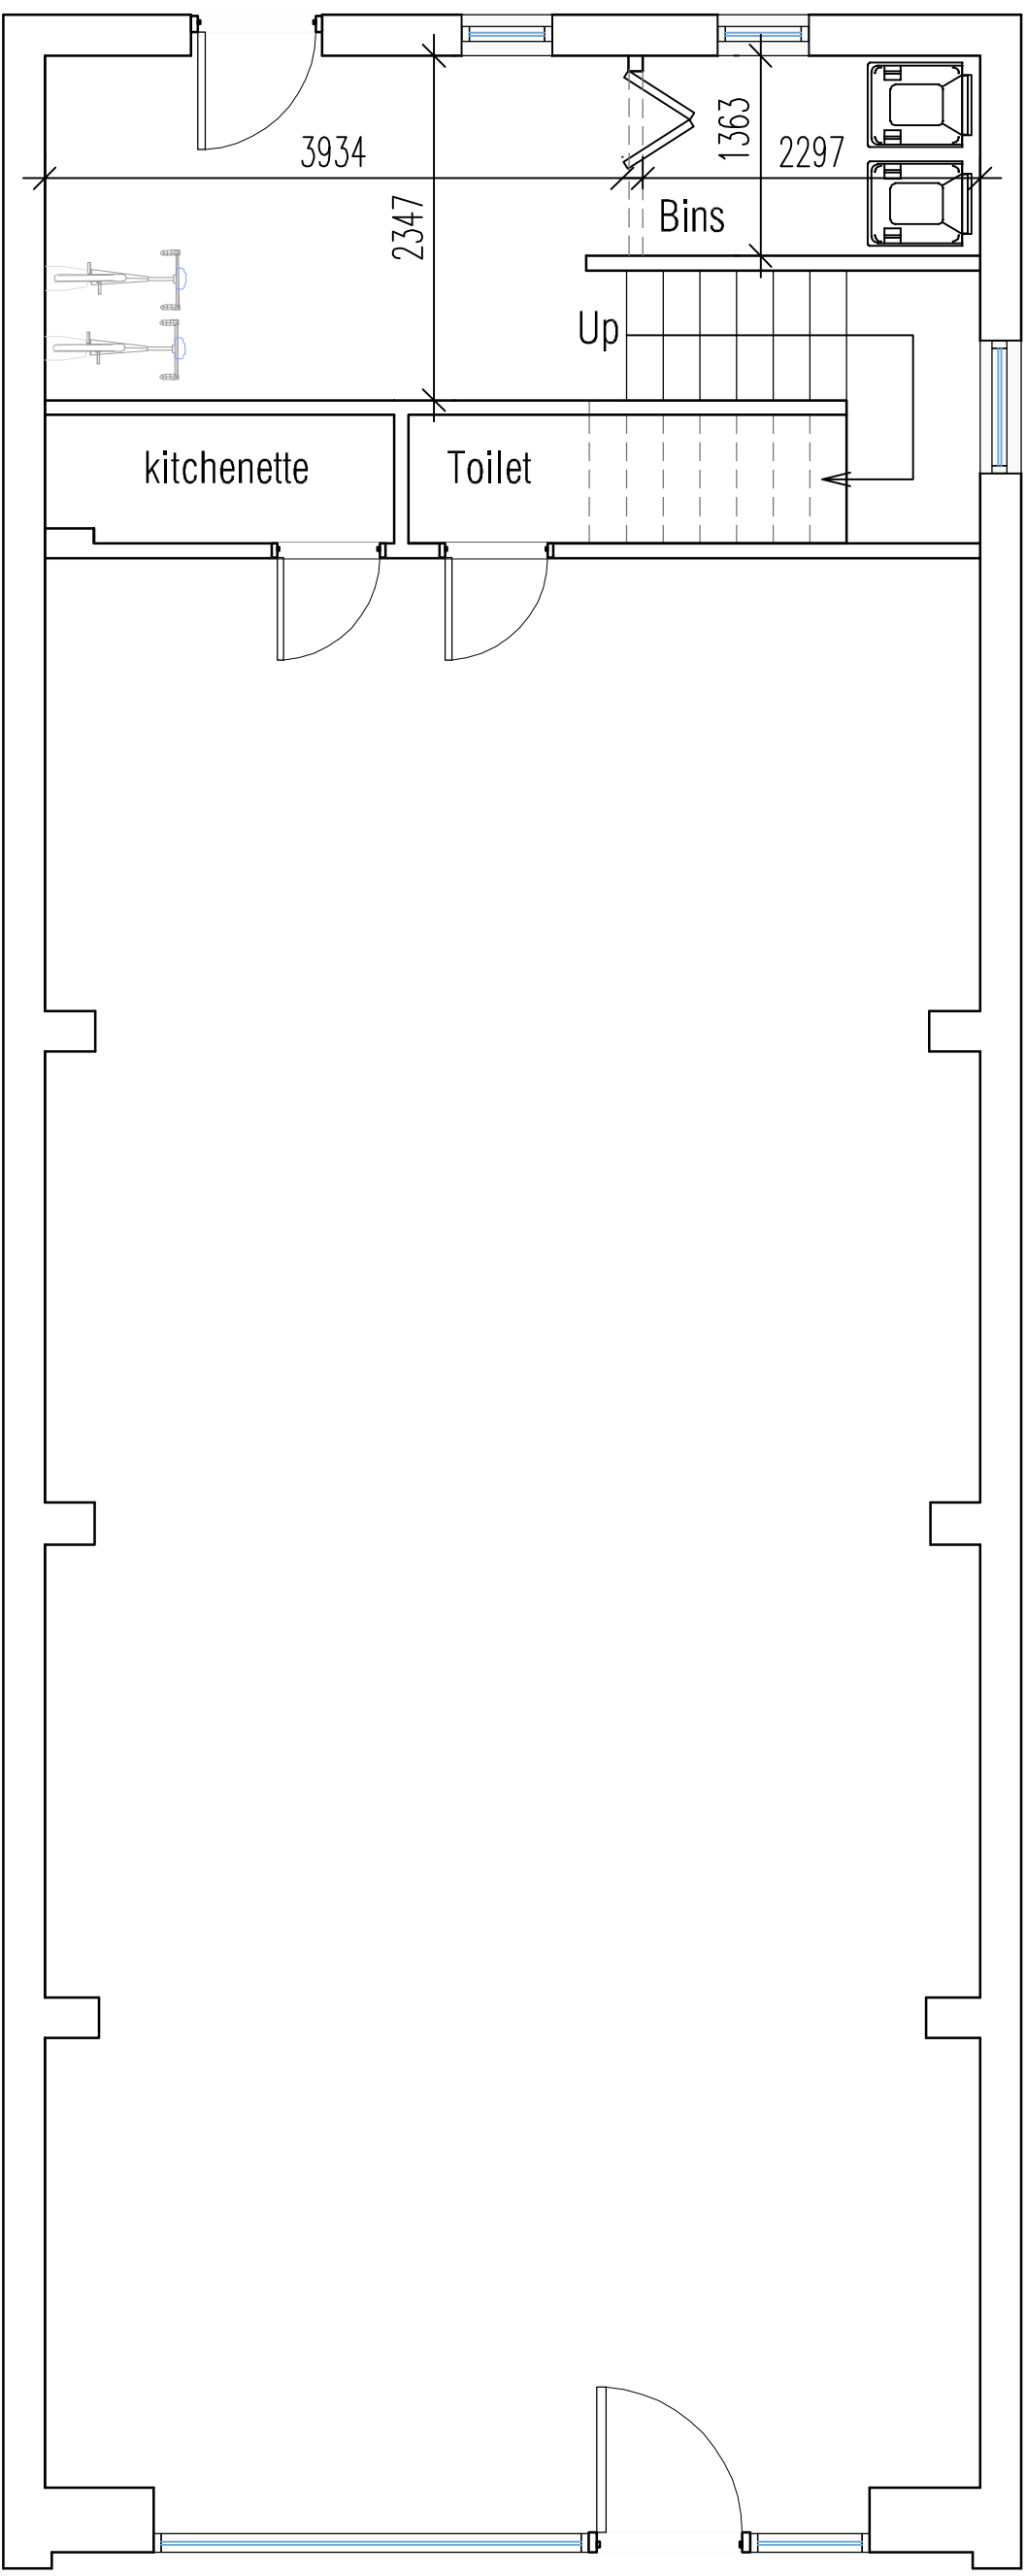

PROPOSED GROUND FLOOR PLAN

A	First Issue	18.03.2024
No.	Description	Date

architecture
365

+447983399646
 Architecture365 Ltd
 contact@architecture365.co.uk
 www.architecture365.co.uk
 20 Lynnmouth Road
 Leicester
 LE5 1NA

Project
 57-59 LEICESTER ROAD LE18 1NR

Drawing Title PROPOSED GROUND FLOOR PLAN	
Drawing No. PL57-59 A200	Rev A
Scale @ A3	1:50

