


GENERAL NOTES

Do not scale from this drawing.
This drawing has been prepared solely
for planning purpose only.

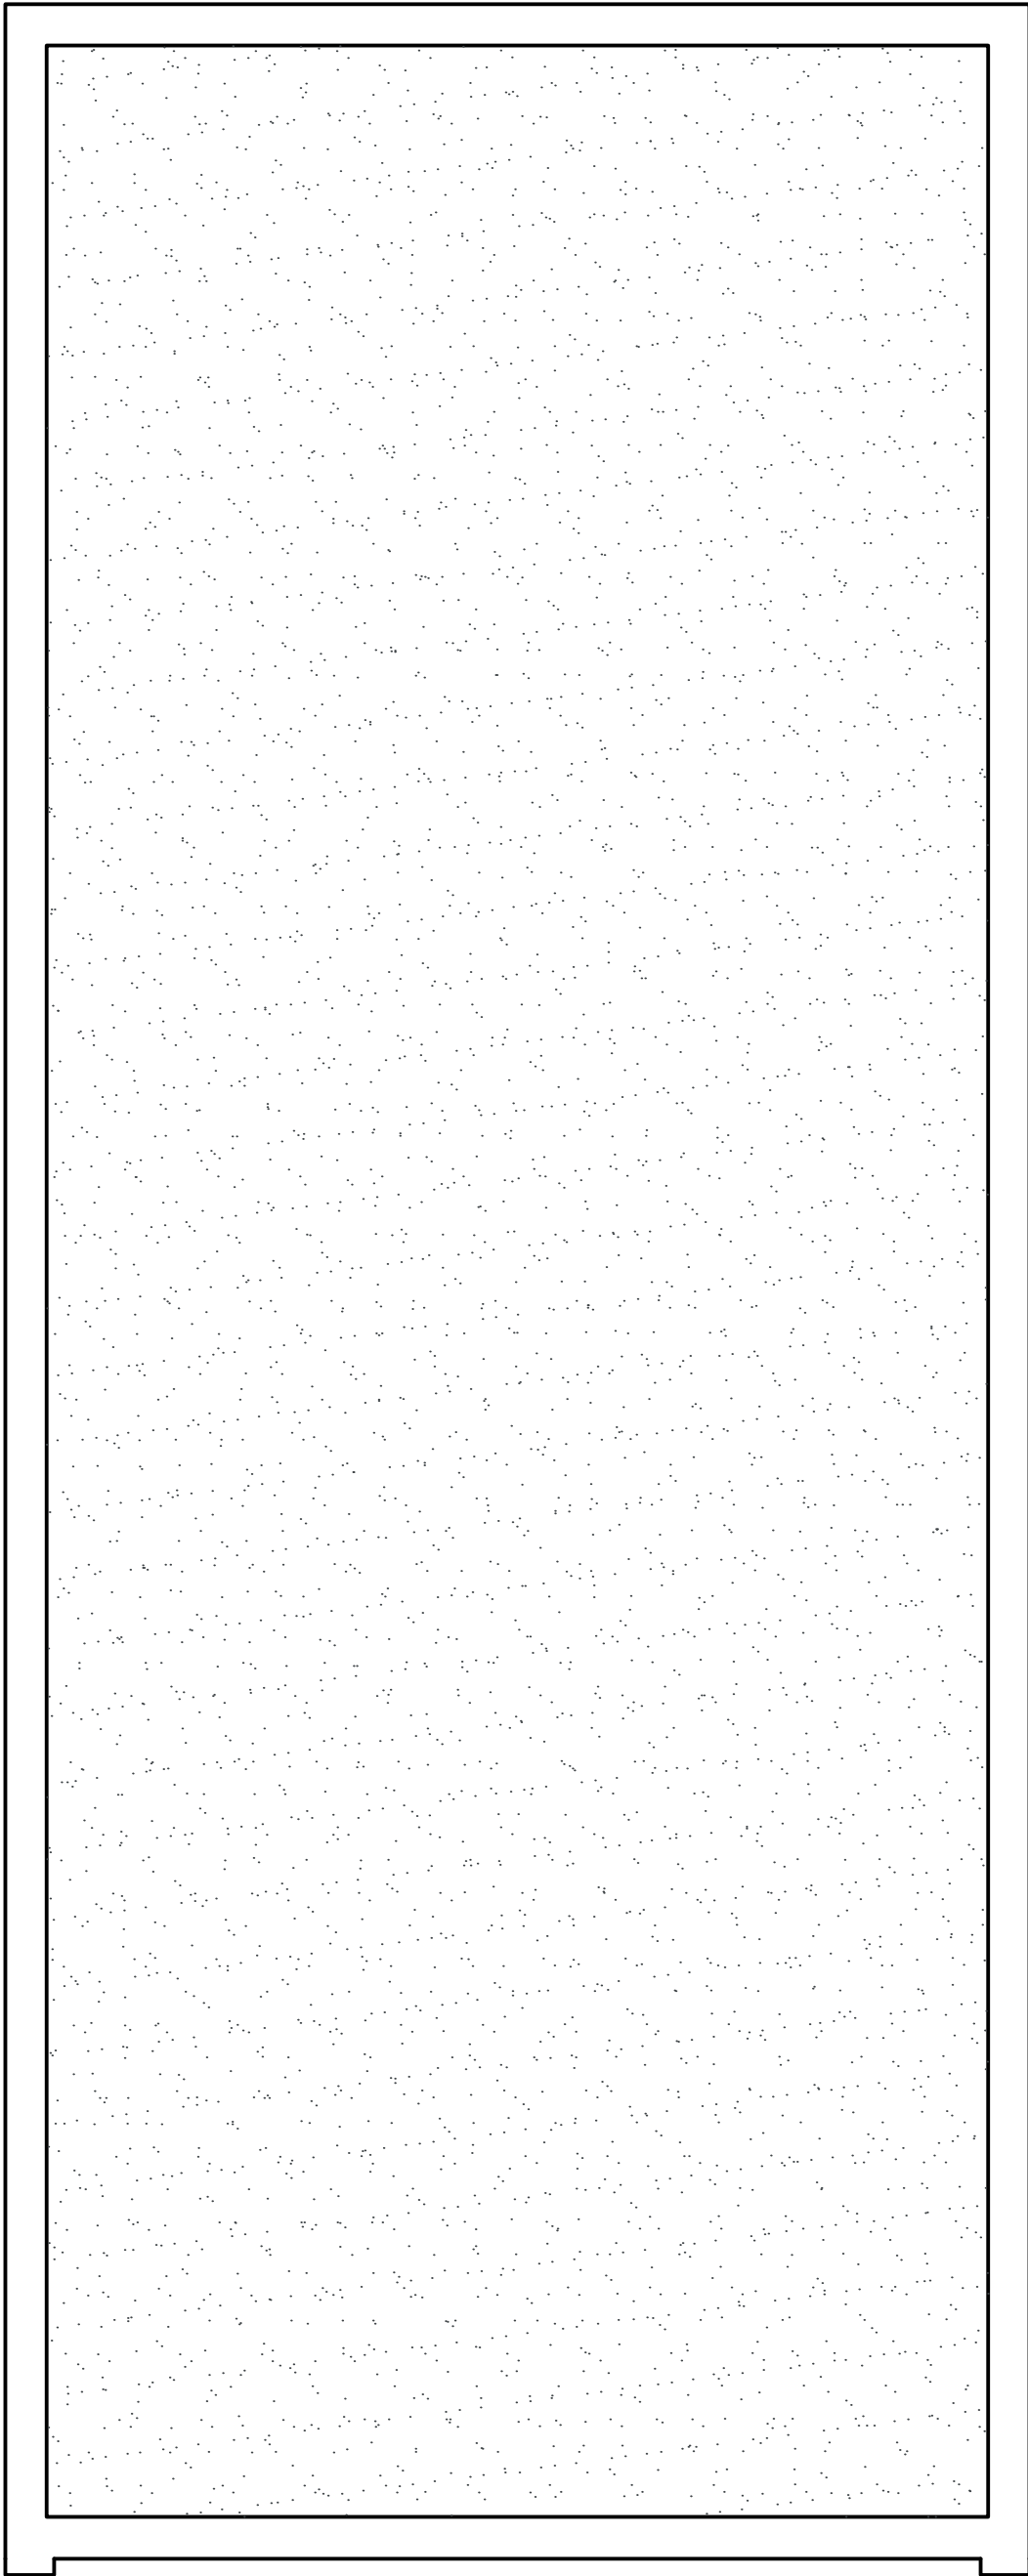

PROPOSED ROOF PLAN

A	First Issue	18.03.2024
No.	Description	Date

architecture
365

+447983399646
Architecture365 Ltd
contact@architecture365.co.uk
www.architecture365.co.uk
20 Lymouth Road
Leicester
LE5 1NA

Project
57-59 LEICESTER ROAD LE18 1NR

Drawing Title
PROPOSED ROOF PLAN

Drawing No.
PLS7-59 A202

Scale @ A3
1:50

