
 
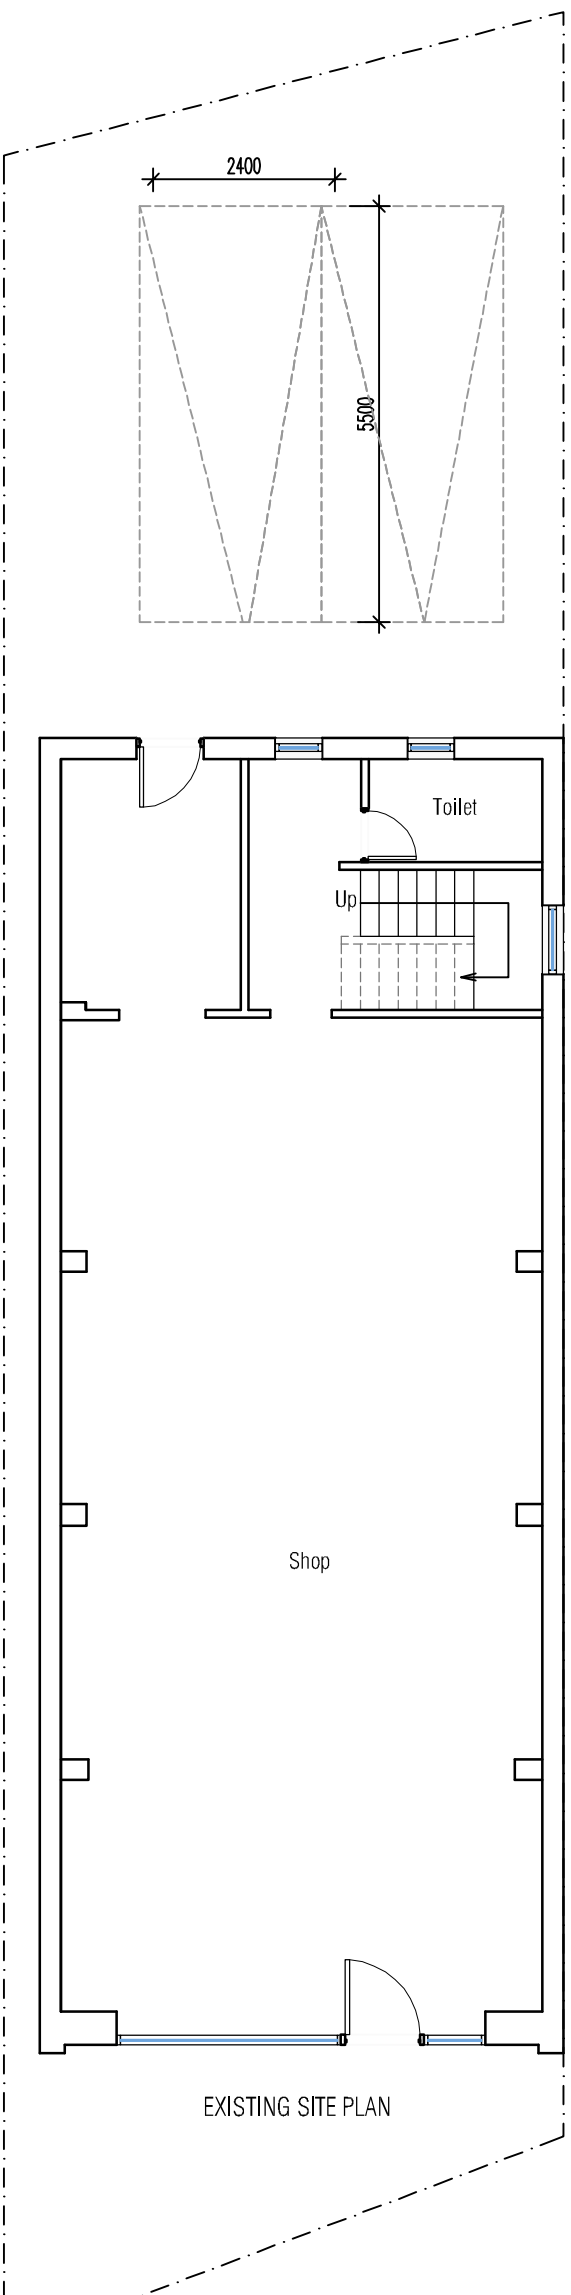


GENERAL NOTES

Do not scale from this drawing.

This drawing has been prepared solely for planning purpose only.

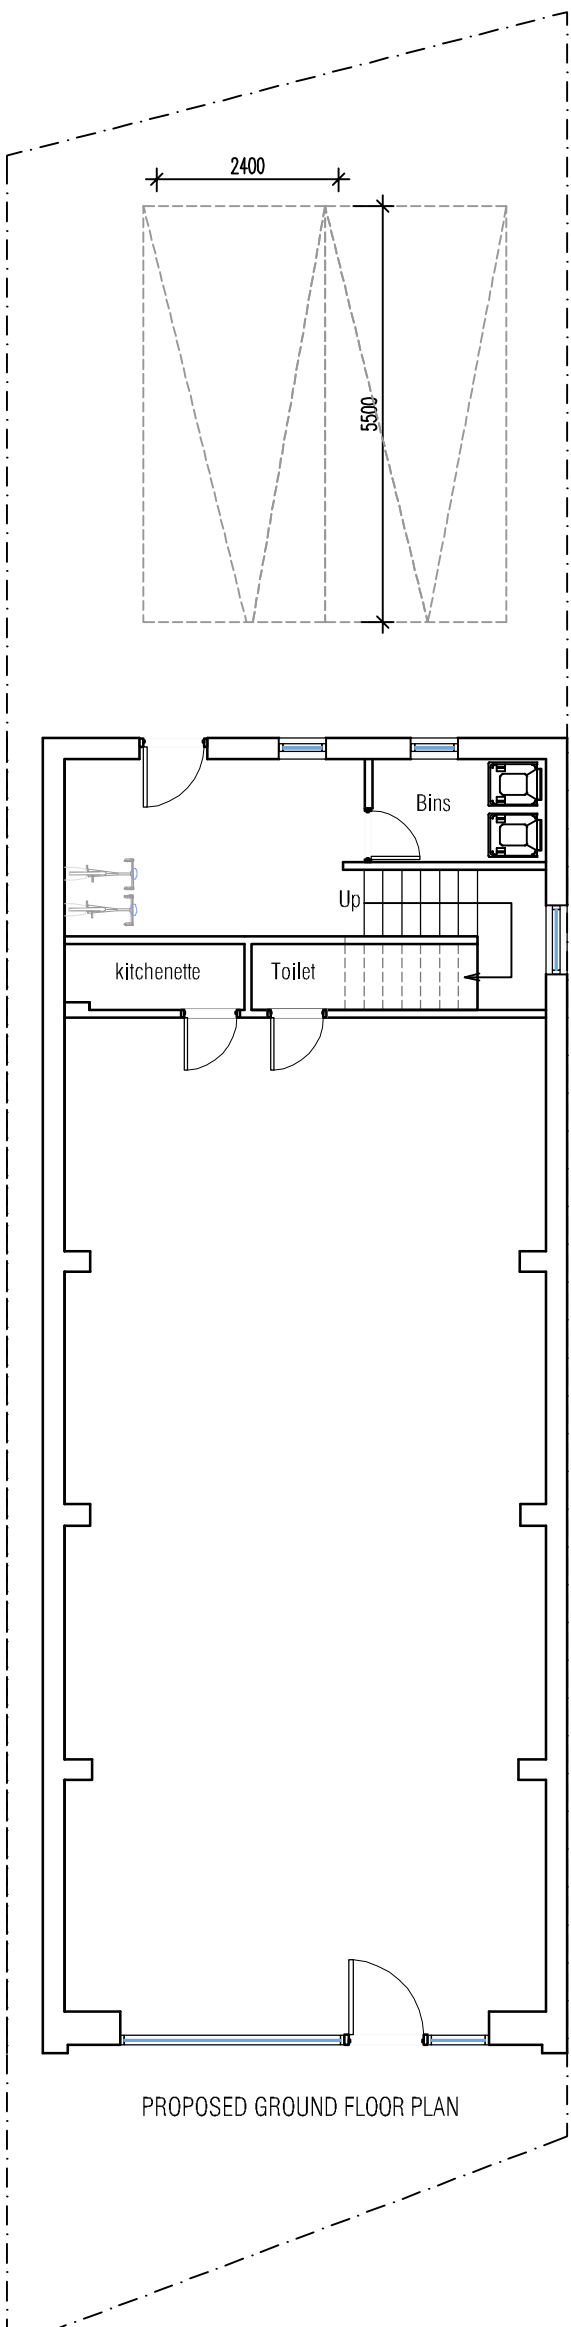

No.	Description	Date
A	First Issue	18.03.2024

architecture
365

+447983399646
Architecture365 Ltd
contact@architecture365.co.uk
www.architecture365.co.uk
20 Lymington Road
Leicester
LE5 1NA

Project
57-59 LEICESTER ROAD LE18 1NR

Drawing Title	
EXISTING AND PROPOSED SITE PLAN	
Drawing No.	Rev
PL57-59 A207	A
Scale @ A3	
1:100	