


GENERAL NOTES

Do not scale from this drawing.  
This drawing has been prepared solely for planning purpose only.

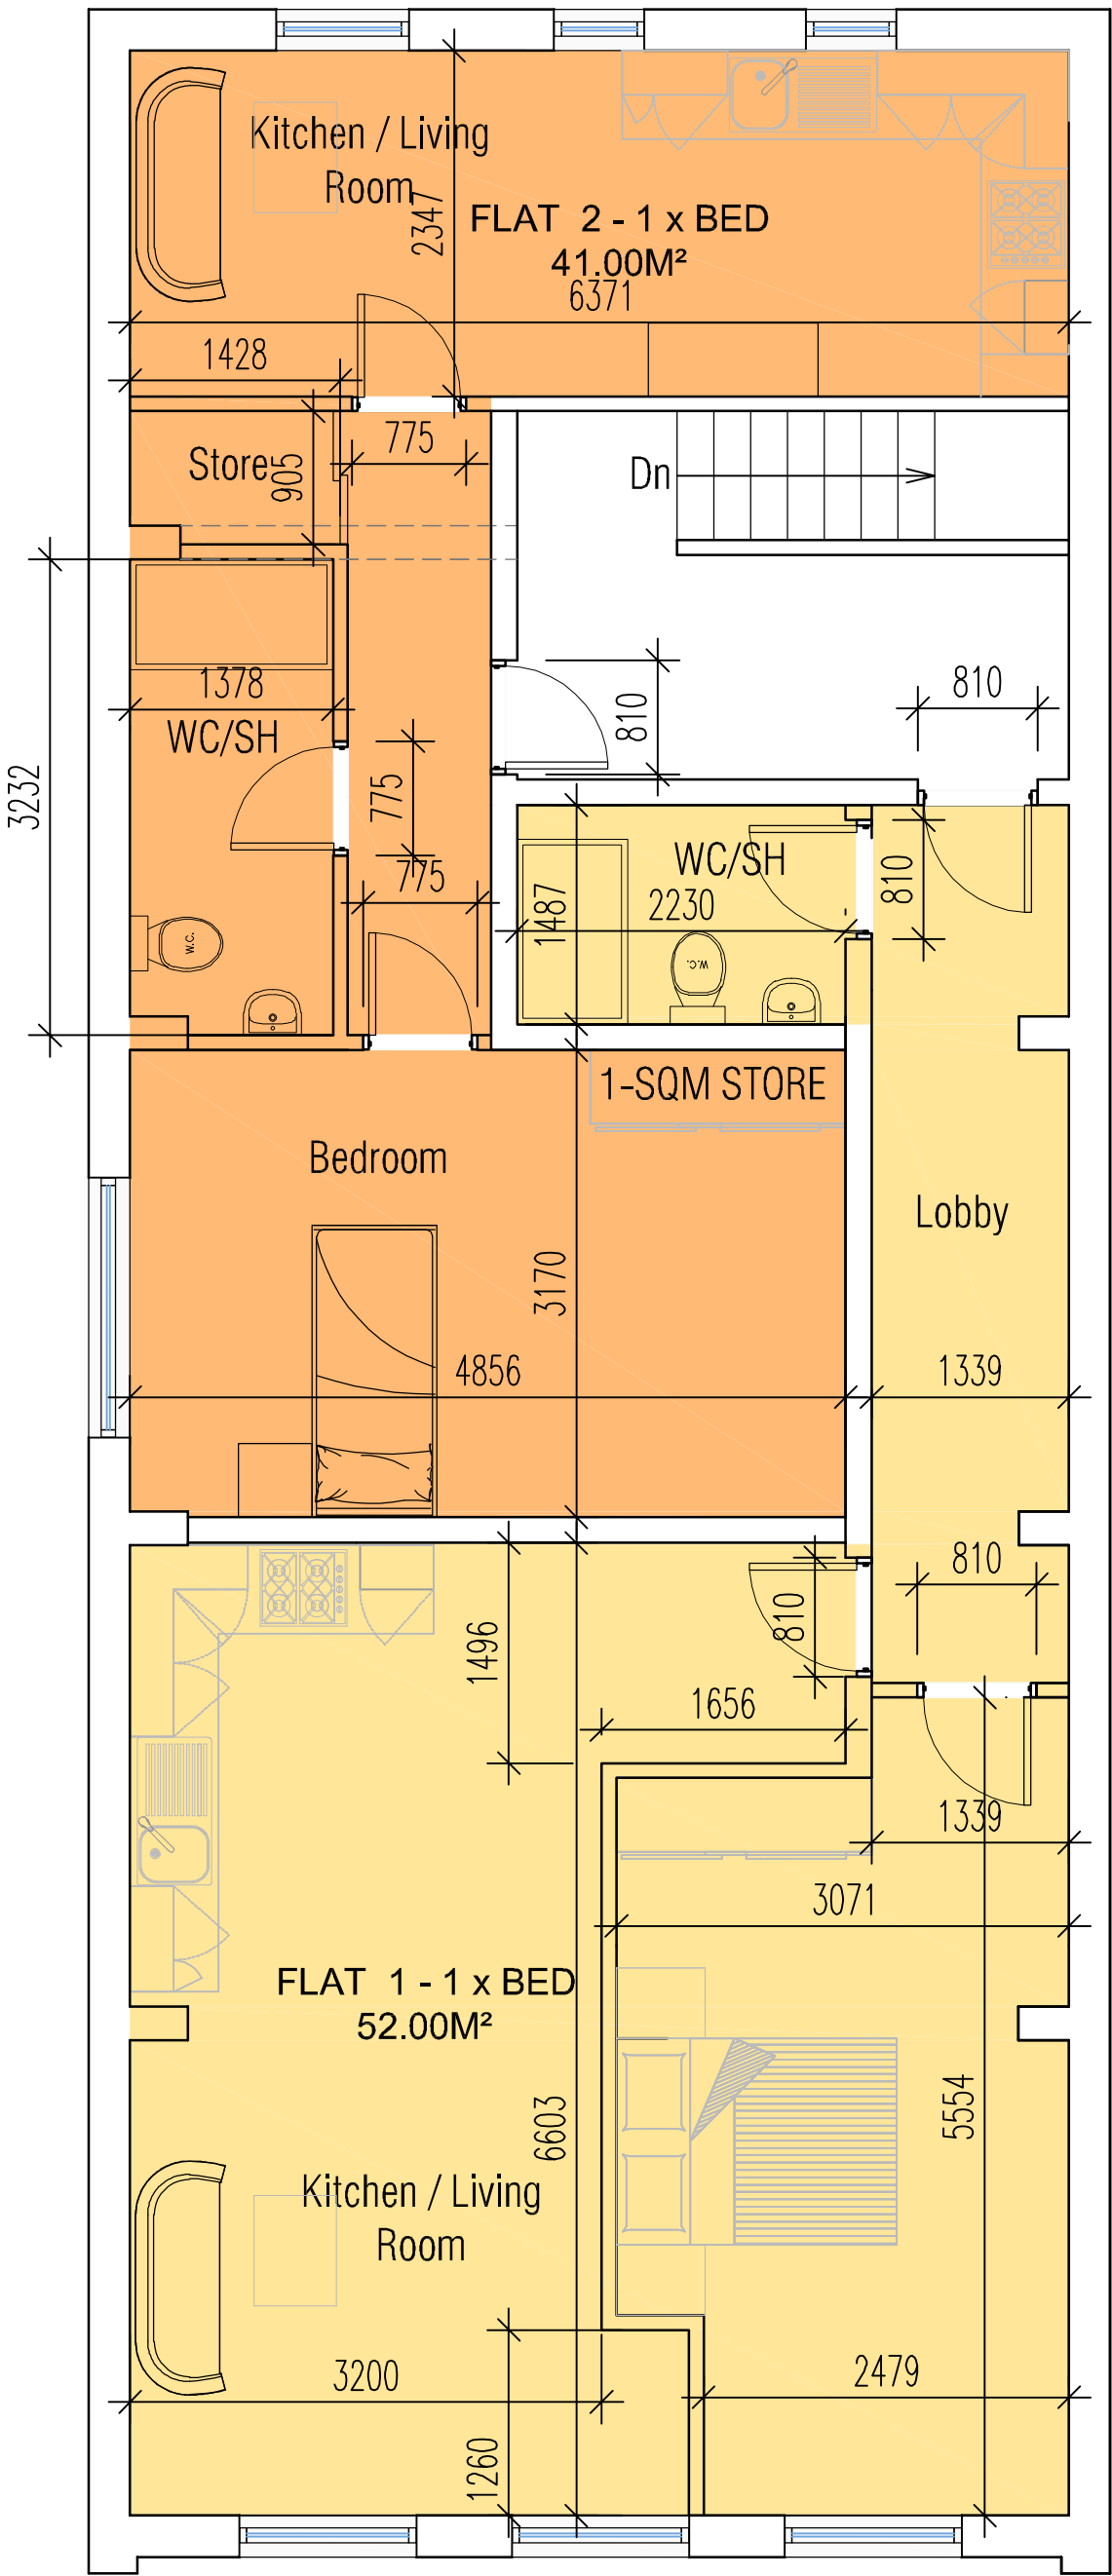

PROPOSED FIRST FLOOR PLAN



<p>                 +447983399646                  Architecture365 Ltd                  contact@architecture365.co.uk                  www.architecture365.co.uk                  20 Lymouth Road                  Leicester                  LE5 1NA  <b>Project</b>                  57-59 LEICESTER ROAD LE18 1NR             </p>		
<b>A</b>	First Issue	18.03.2024
<b>No.</b>	Description	Date
<b>Drawing Title</b>		
PROPOSED FIRST FLOOR PLAN		
<b>Drawing No.</b>	<b>Rev</b>	
PL57-59 A201	A	1:50
<b>Scale @ A3</b>		