


Existing Ground Floor Plan,
Scale 1:100 @A2

- Room Legend**
- G1 - Hall
 - G2 - Living
 - G3 - Lounge
 - G4 - Kitchen
 - G5 - Garage

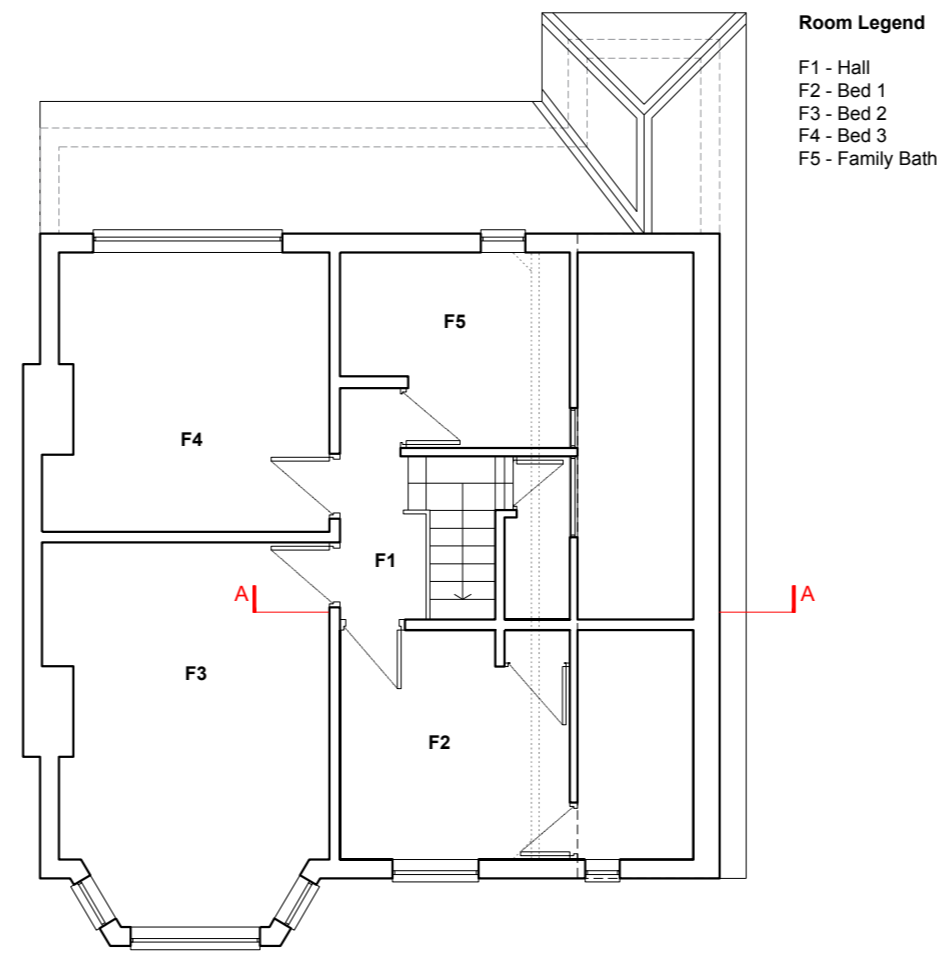

Existing First Floor Plan,
Scale 1:100 @A2

- Room Legend**
- F1 - Hall
 - F2 - Bed 1
 - F3 - Bed 2
 - F4 - Bed 3
 - F5 - Family Bath




Existing Elevation A,
Scale 1:100 @A2



Existing Elevation B,
Scale 1:100 @A2



Existing Elevation C,
Scale 1:100 @A2

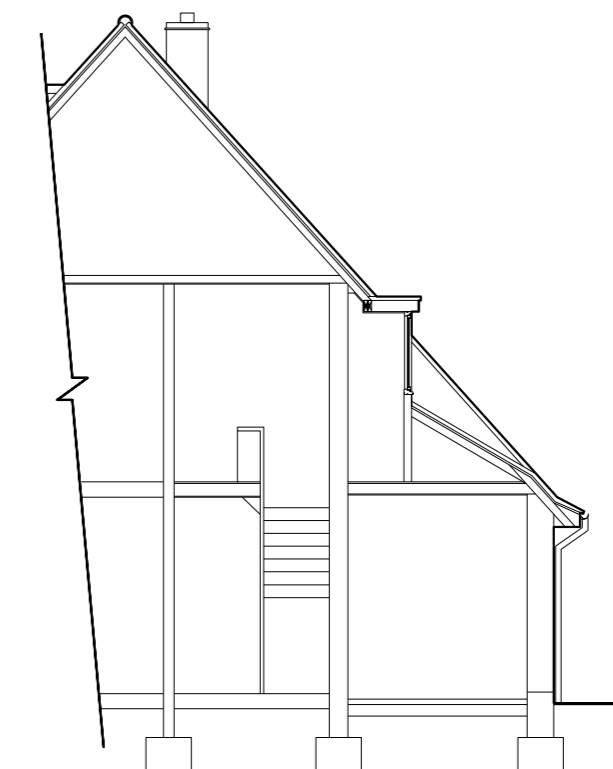

Existing Section AA,
Scale 1:100 @A2

Revision:
A - 10/04/24 - Elevation C revised.

Merkaba Studios
Architecture + Design

m: 07720528554
e: merkabastudiosltd@gmail.com
w: www.merkabastudios.co.uk

Client:
Mr Shkukani

Project:
2 Glen Way, Oadby, Leicester,
LE2 5YE

Drawing Title:
Existing Plans

Drawing Reference:
24-101-2GLENWY-PL-EX-01

Scale/Paper Size:
1:100/A2

Issue Type:
Planning

Date:
19/03/24

Revision:
A

This drawing is issued for the sole and exclusive use of the named recipient. Distribution to any third-party is on the strict understanding that no liability is accepted by Merkaba Studios Ltd for any discrepancies, errors or omissions that may be present. No guarantee is offered as to the accuracy of the information shown. This drawing is for reference only. Please report any discrepancies to the designer before any works commence.

Do not scale from paper size other than that which is denoted in the drawing. All dimensions to be checked on site before any works commence.

