


GENERAL NOTES

Do not scale from this drawing.

This drawing has been prepared solely for planning purpose only.

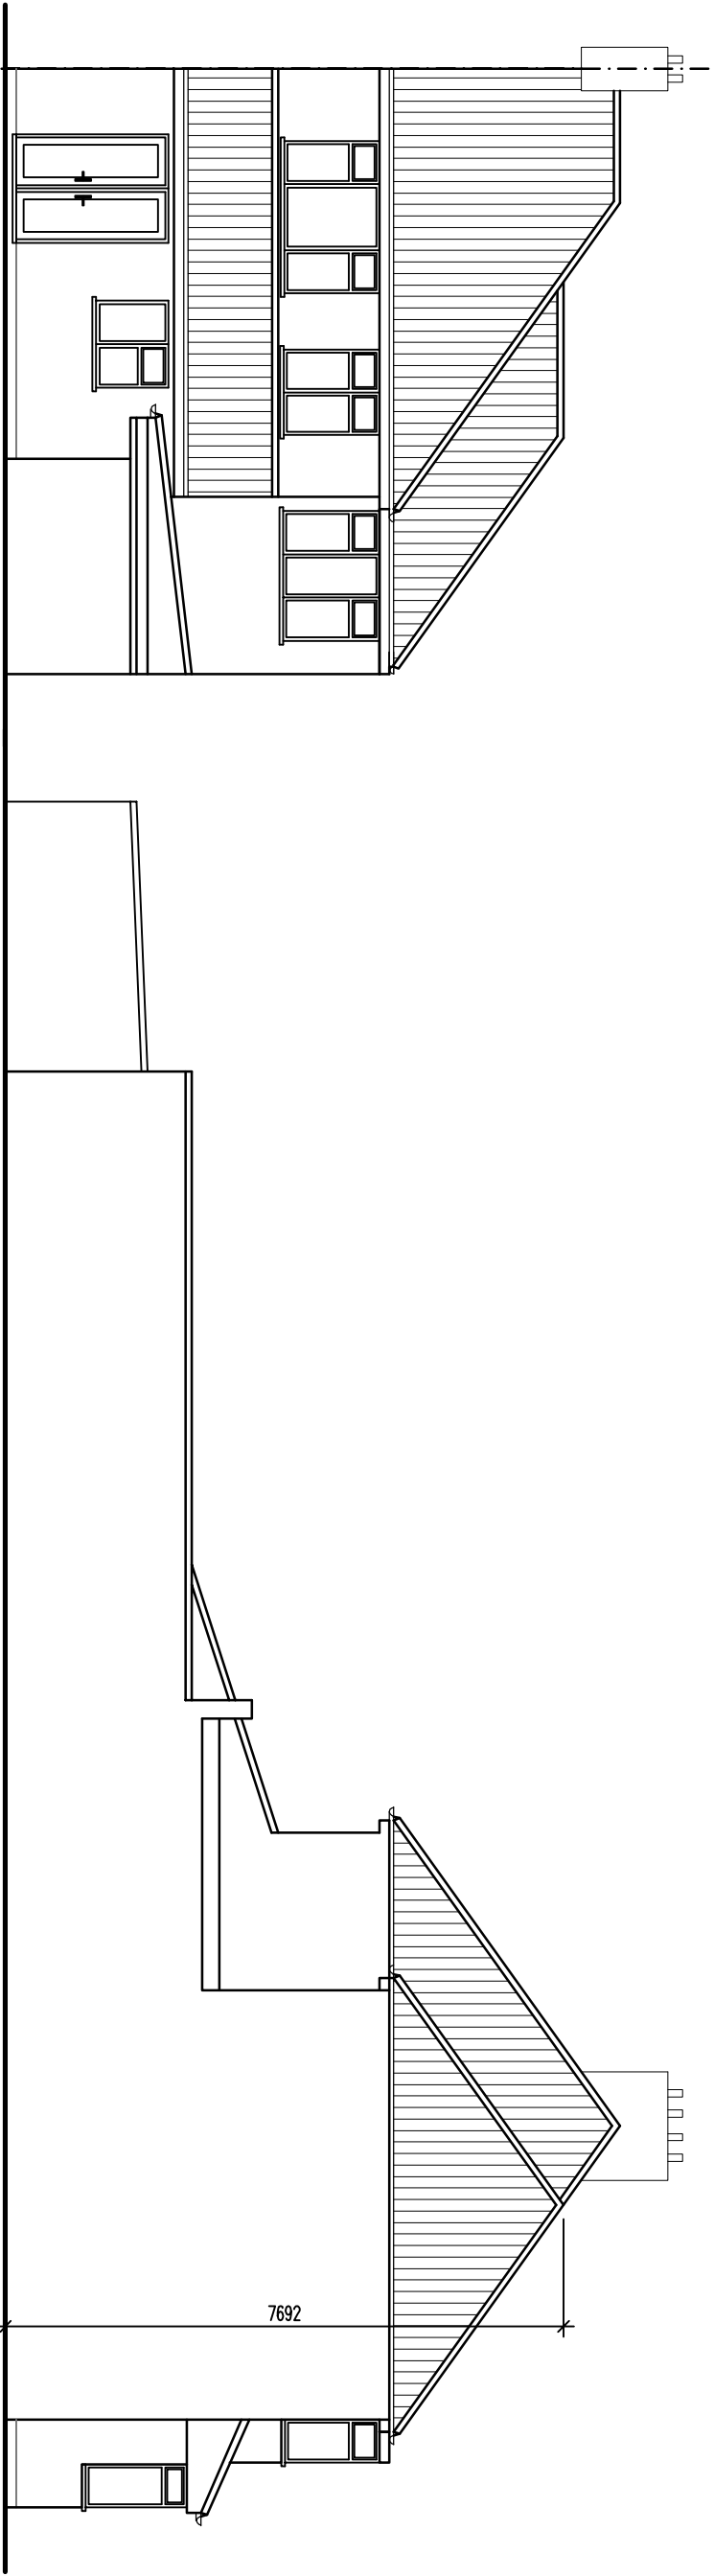

PROPOSED REAR ELEVATION

PROPOSED SIDE ELEVATION - B

A	First Issue	27.02.2024
No.	Description	Date

**arc**hitecture  
**365**

+447983399646  
Architecture365 Ltd  
contact@architecture365.co.uk  
www.architecture365.co.uk  
20 Lynnouth Road  
Leicester  
LE5 1NA

**Project**

36 ROEHAMPTON DRIVE LE18 1HS

**Drawing Title**

PROPOSED ELEVATIONS

**Drawing No.**  
PL36 A202

**Rev**  
A

**Scale @ A3**

1:100

