




GENERAL NOTES
 Do not scale from this drawing.
 This drawing has been prepared solely
 for planning purpose only.

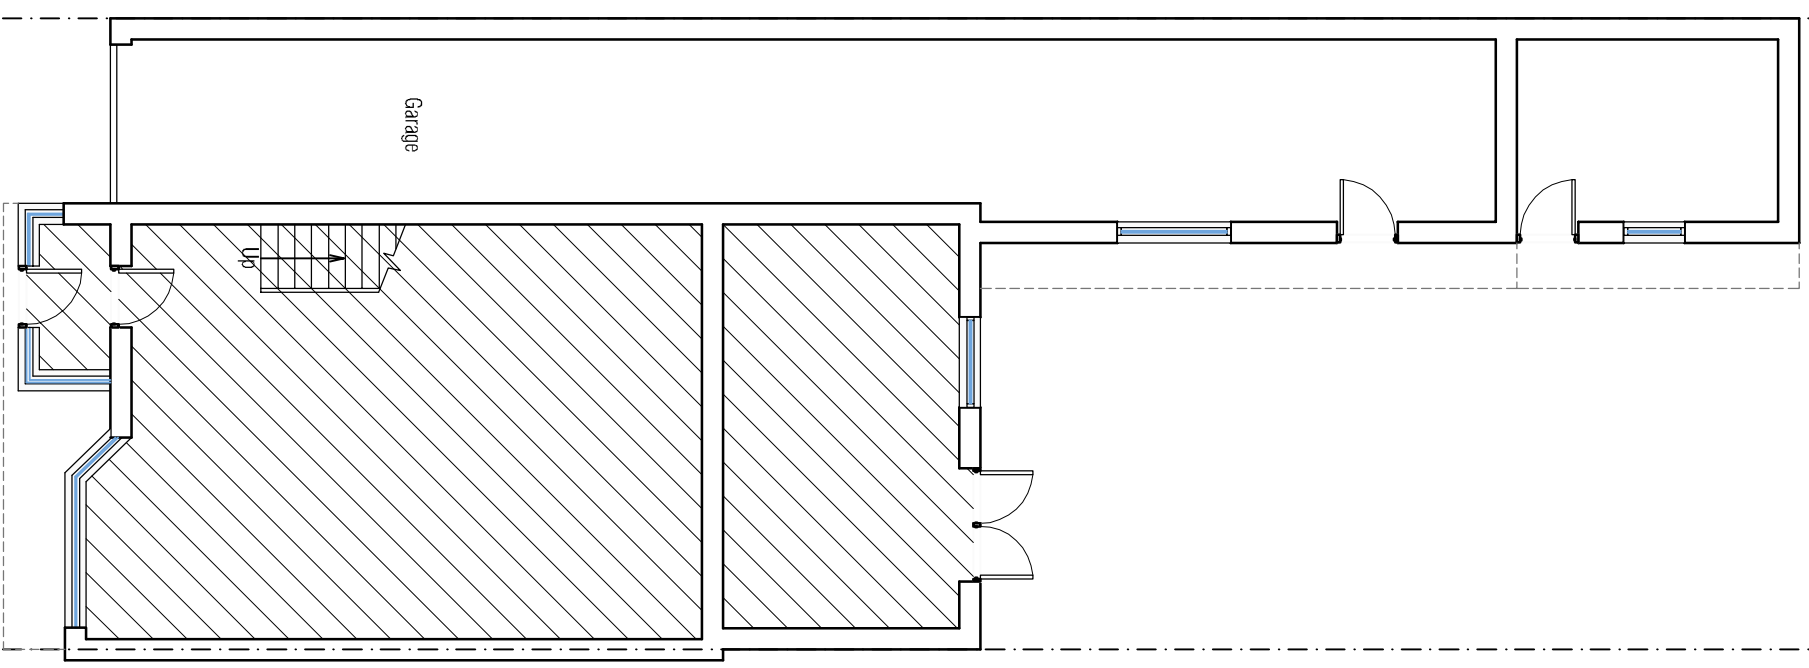

PROPOSED GROUND FLOOR PLAN

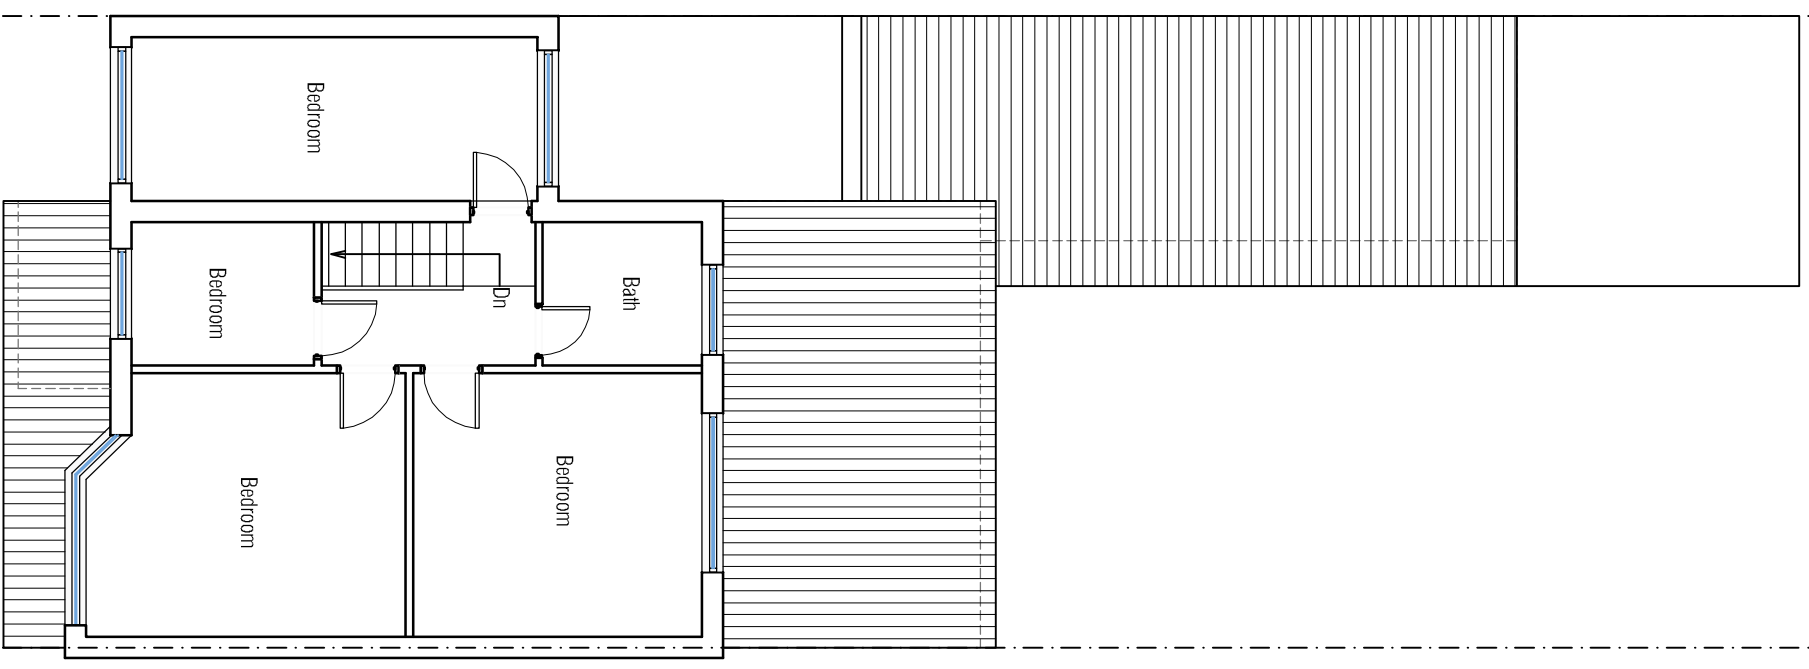

PROPOSED FIRST FLOOR PLAN

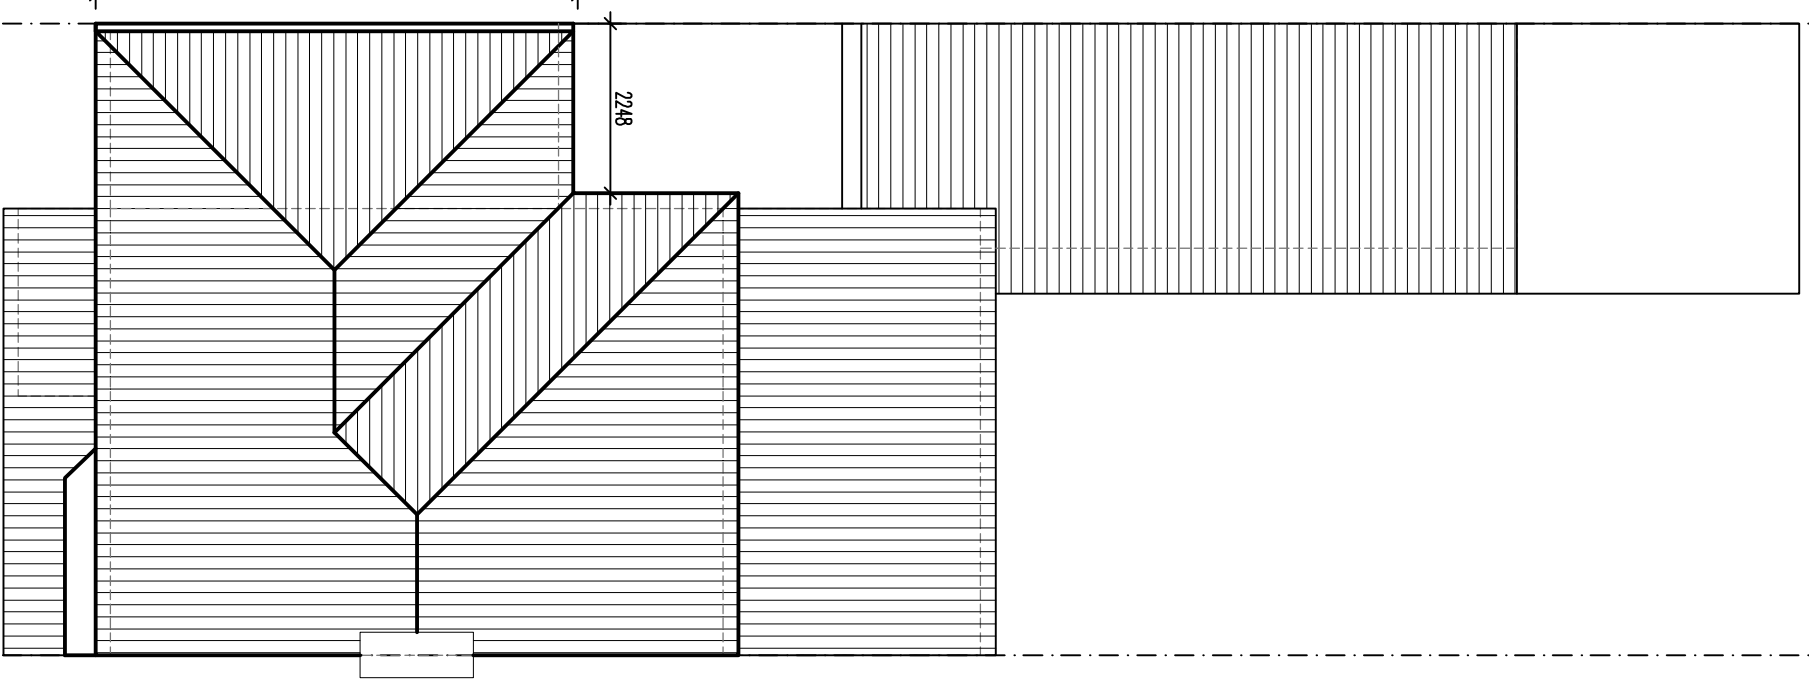

PROPOSED ROOF PLAN

Scale 1:100
 0 1 2.5 5 10m

No.	First Issue Description	Date
A		27.02.2024

architecture
365

+447983399646
 Architecture365 Ltd
 contact@architecture365.co.uk
 www.architecture365.co.uk
 20 Lymouth Road
 Leicester
 LE5 1NA
Project
 36 ROEHAMPTON DRIVE LE18 1HS

Drawing Title
 PROPOSED PLANS
Drawing No.
 PL36 A200
Scale @ A3
 1:100

Rev
 A