




Ground Floor Plan Scale 1/50

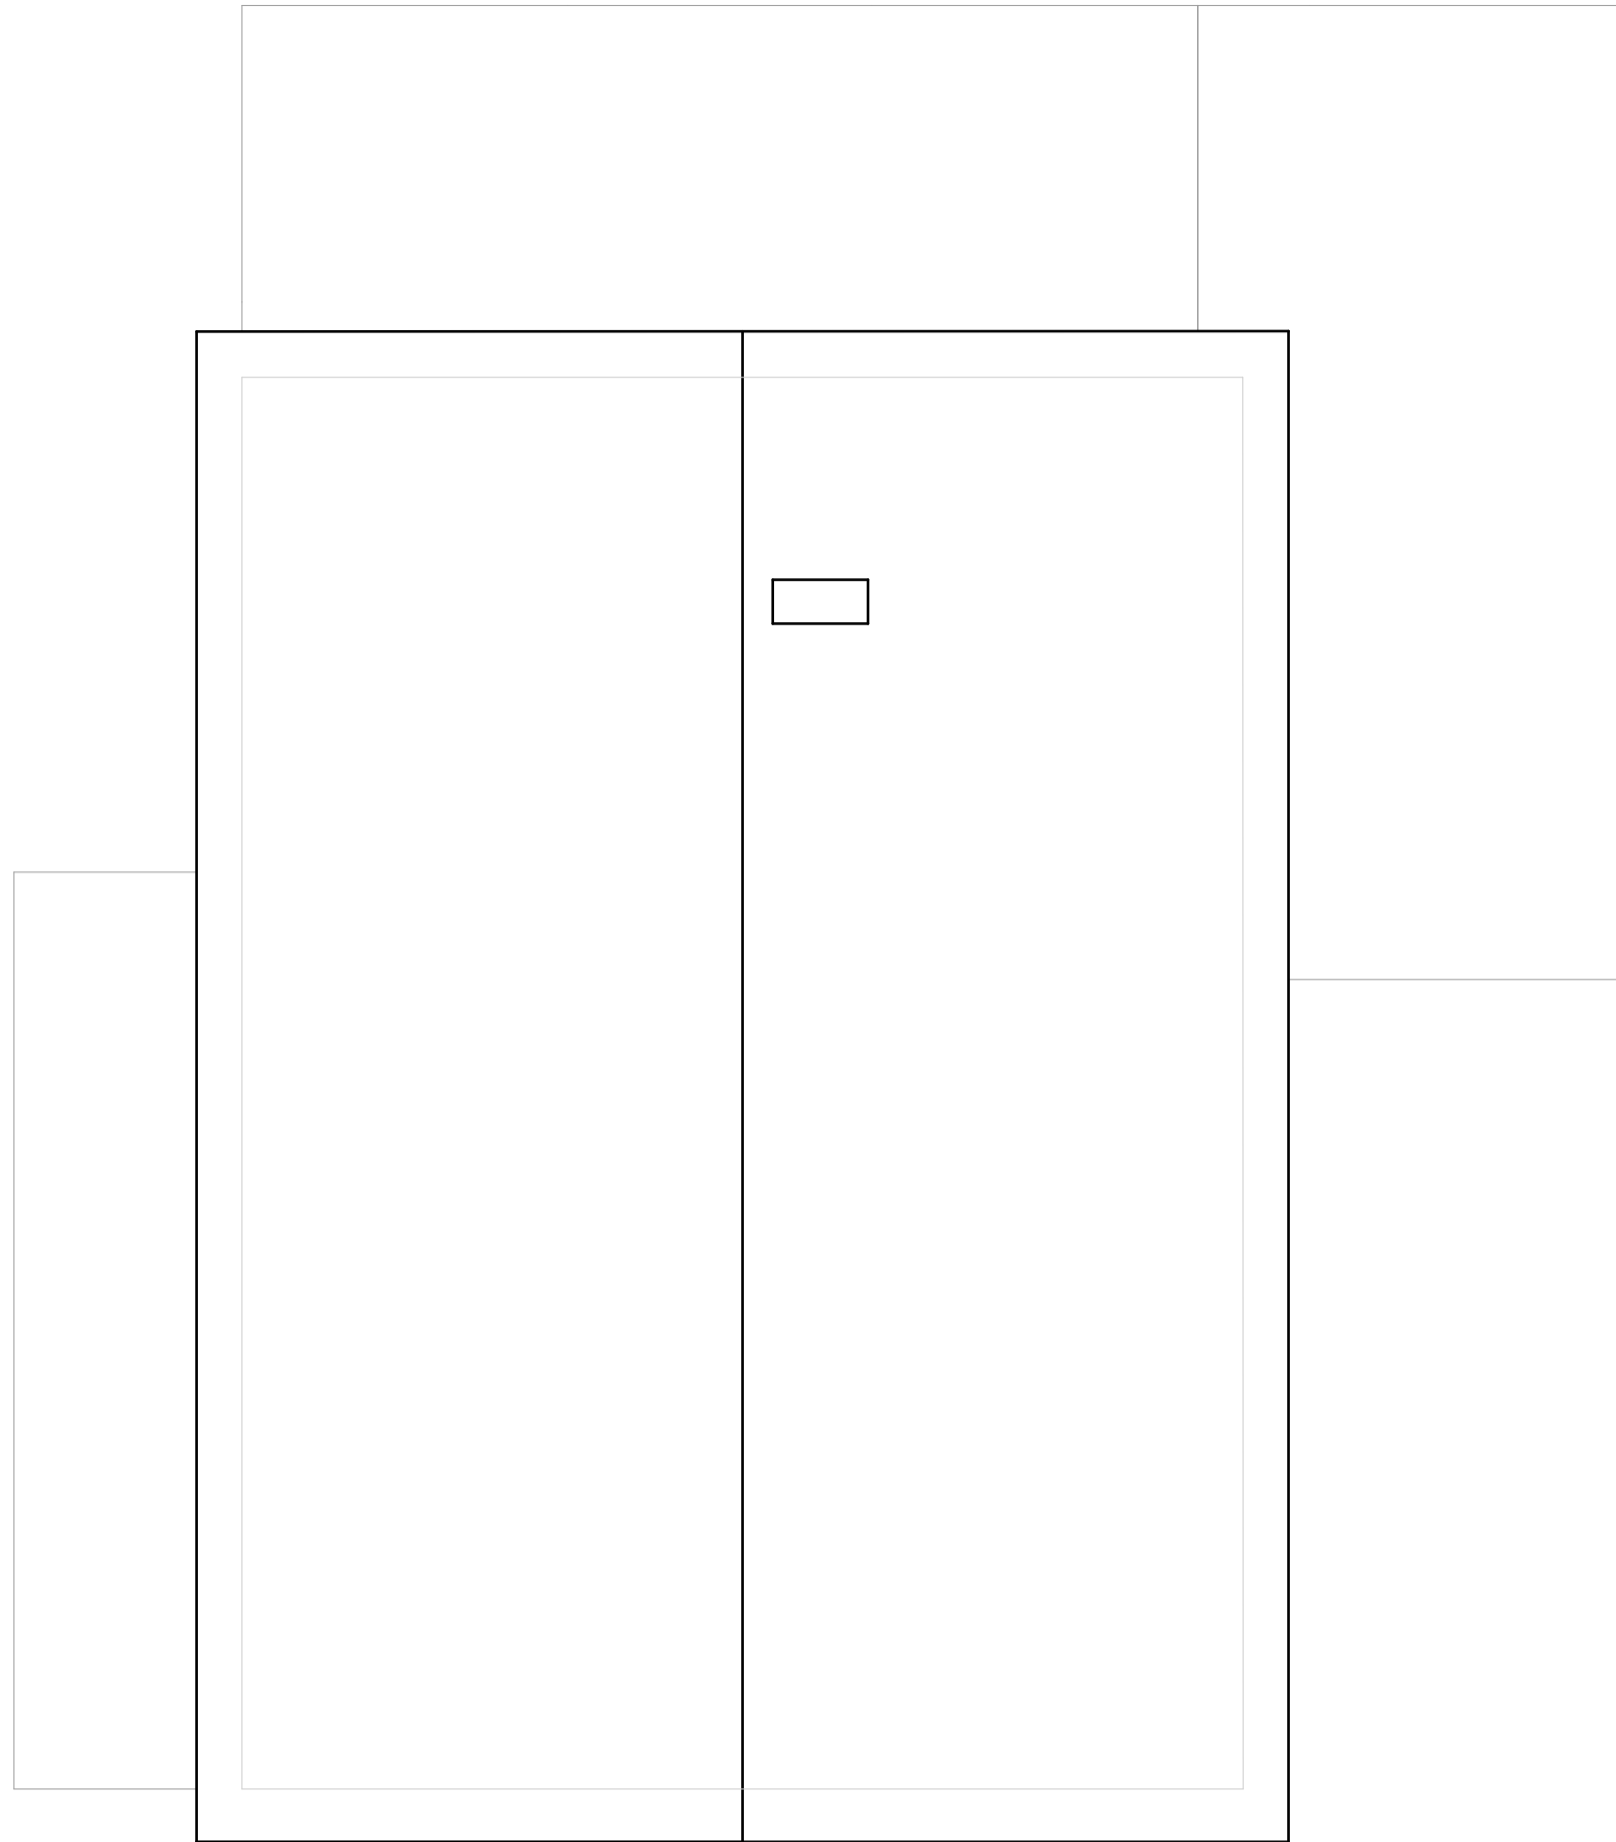


Roof Plan Scale 1/50

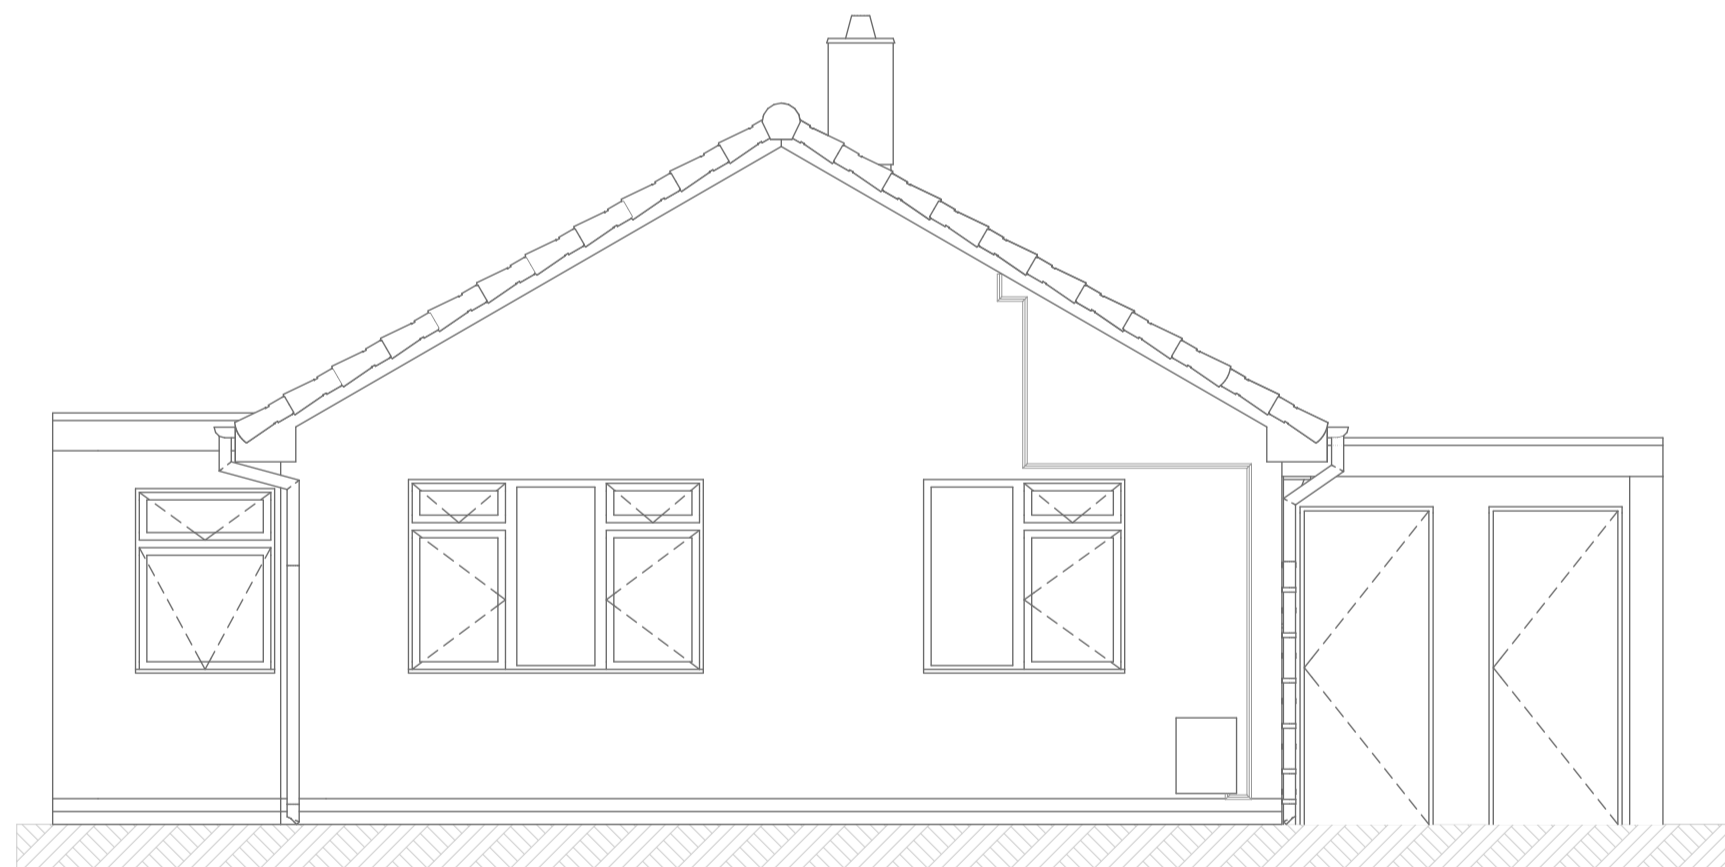


Front Elevation Scale 1/50

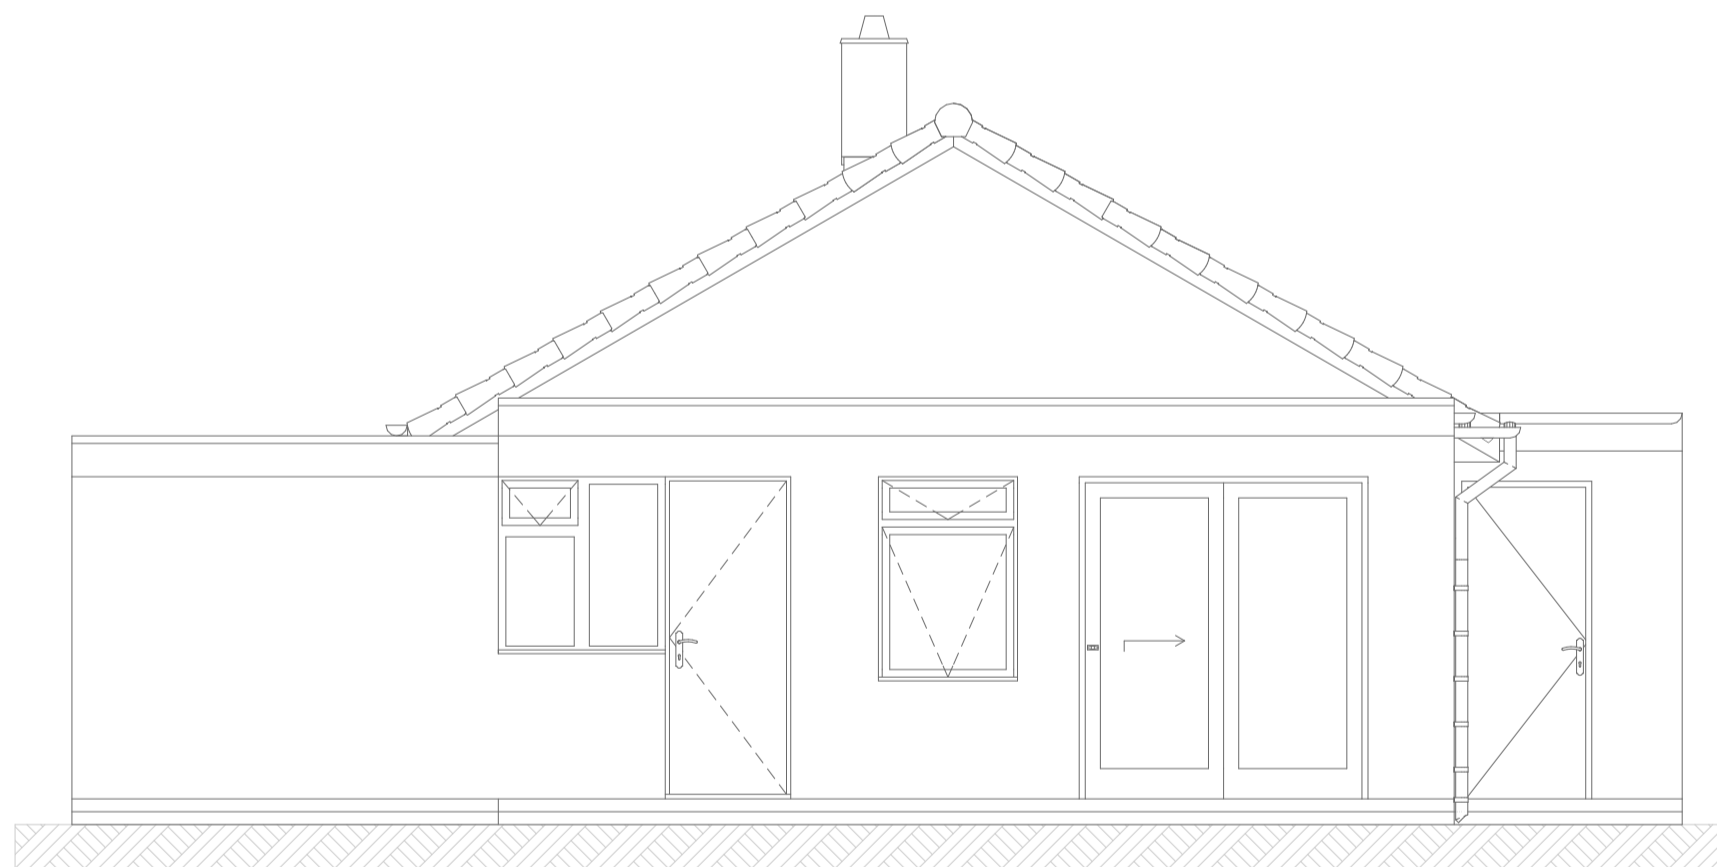


Rear Elevation Scale 1/50

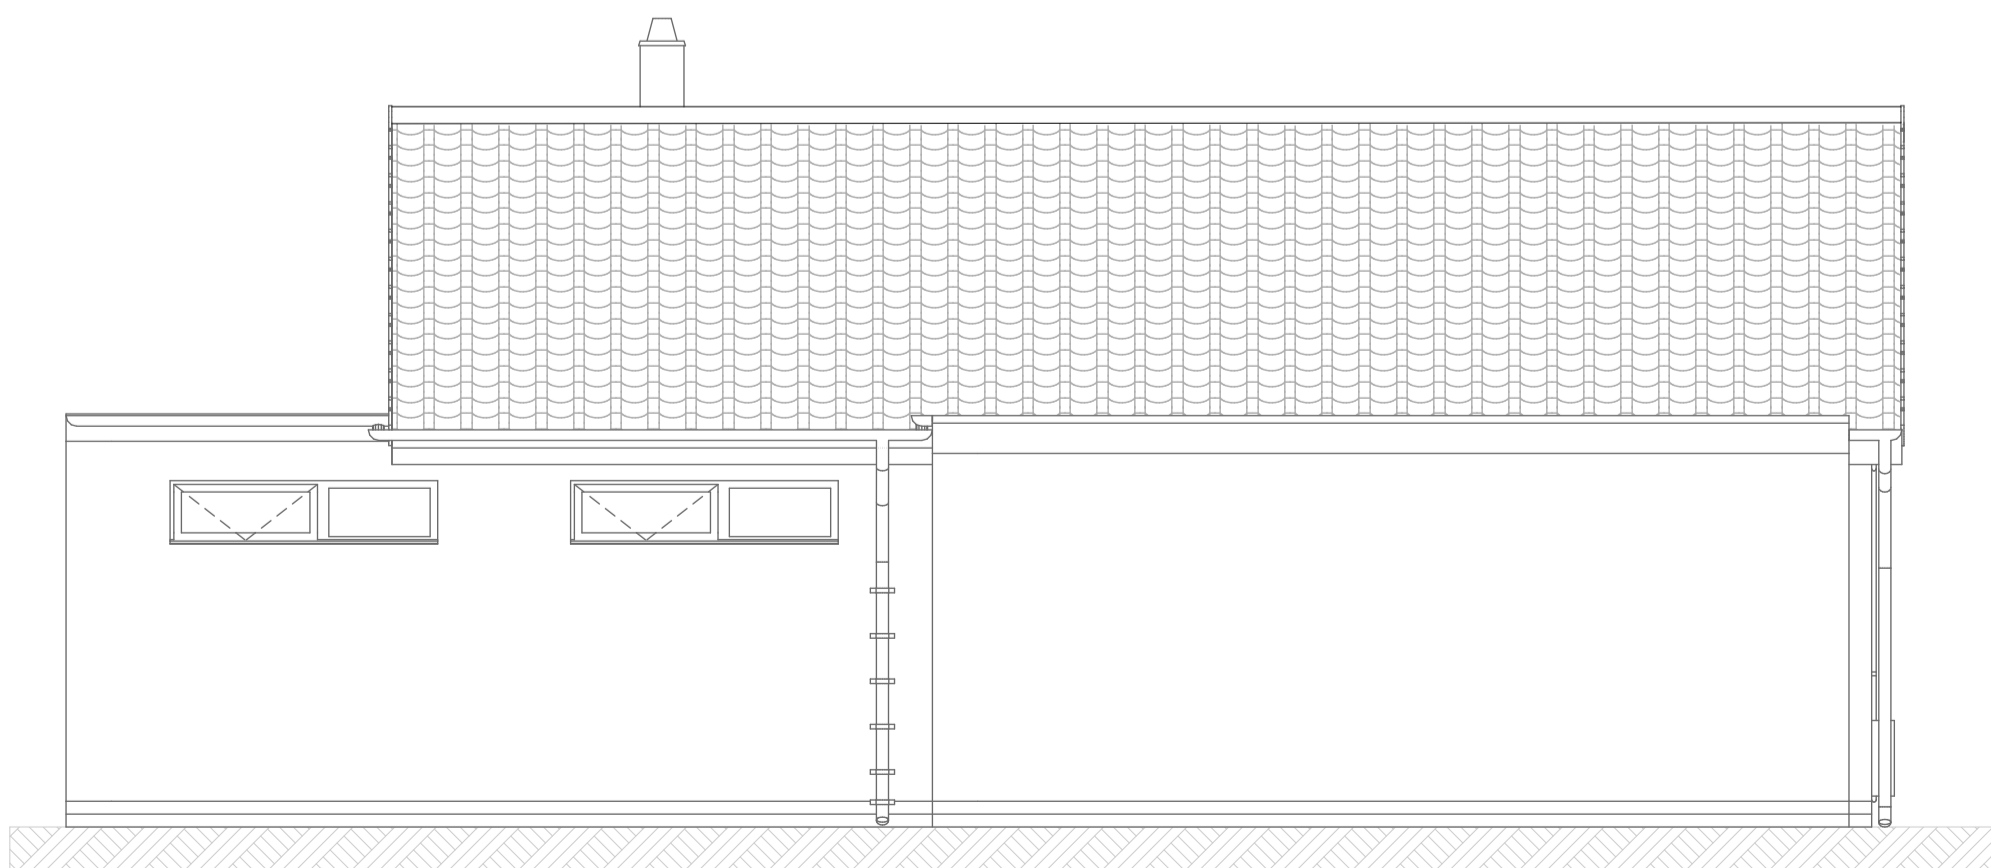

Left Elevation Scale 1/50

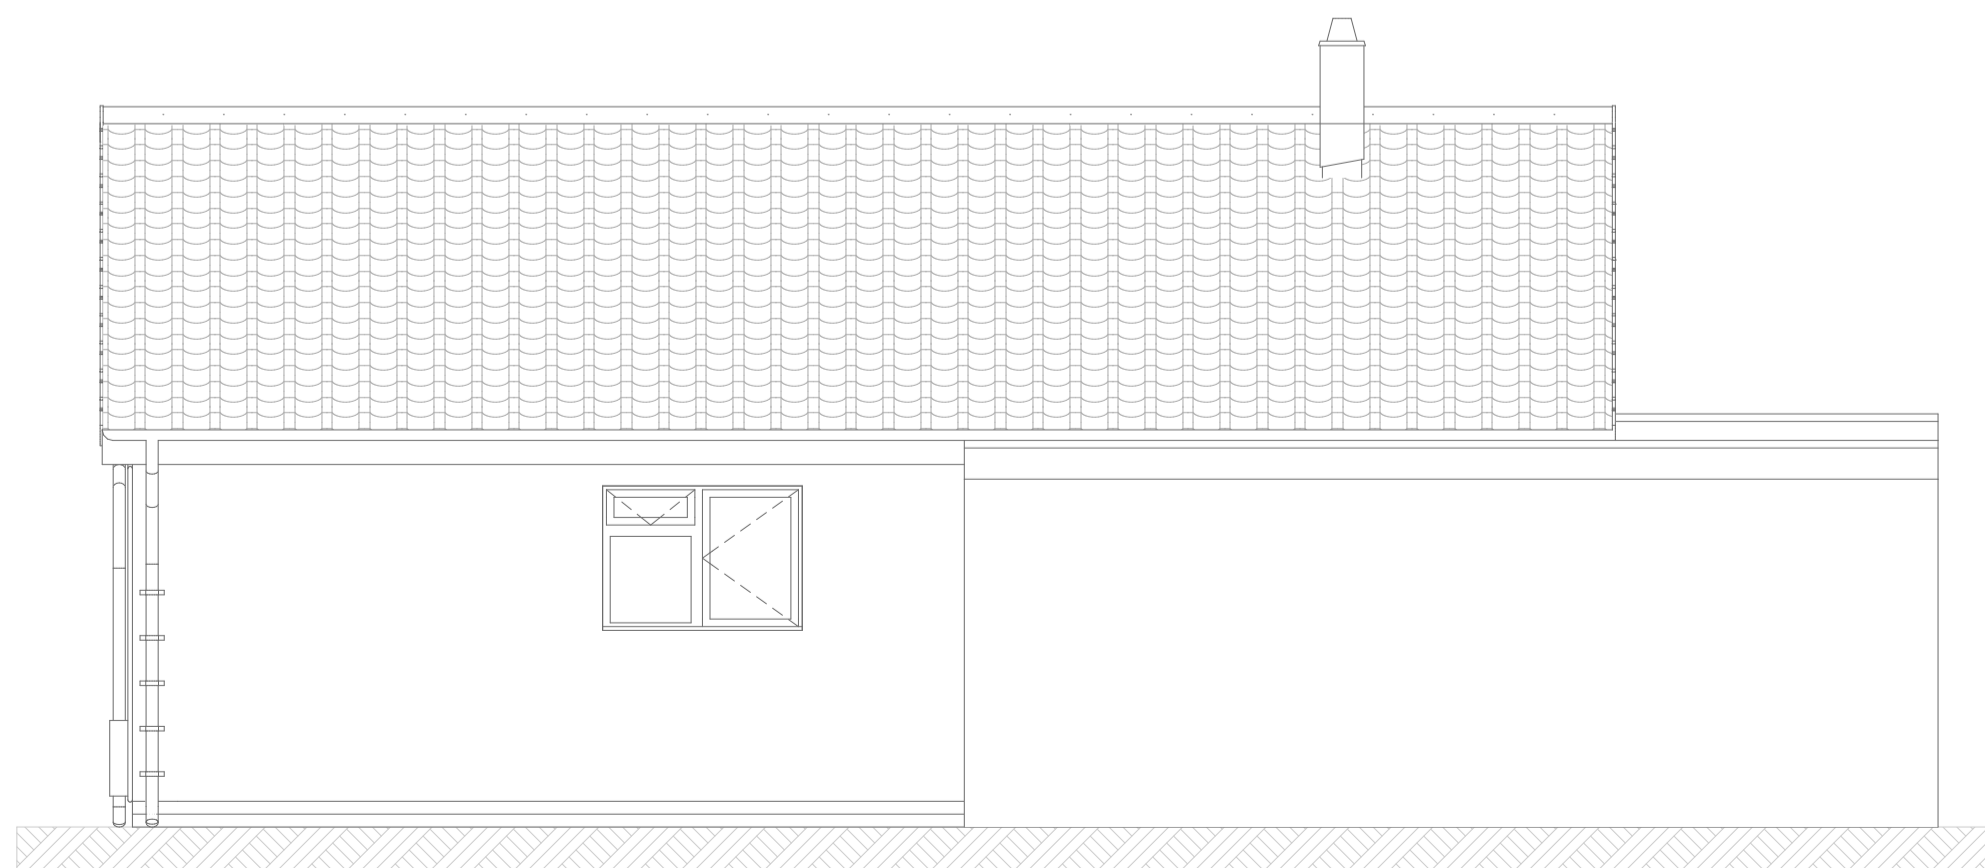

Right Elevation Scale 1/50

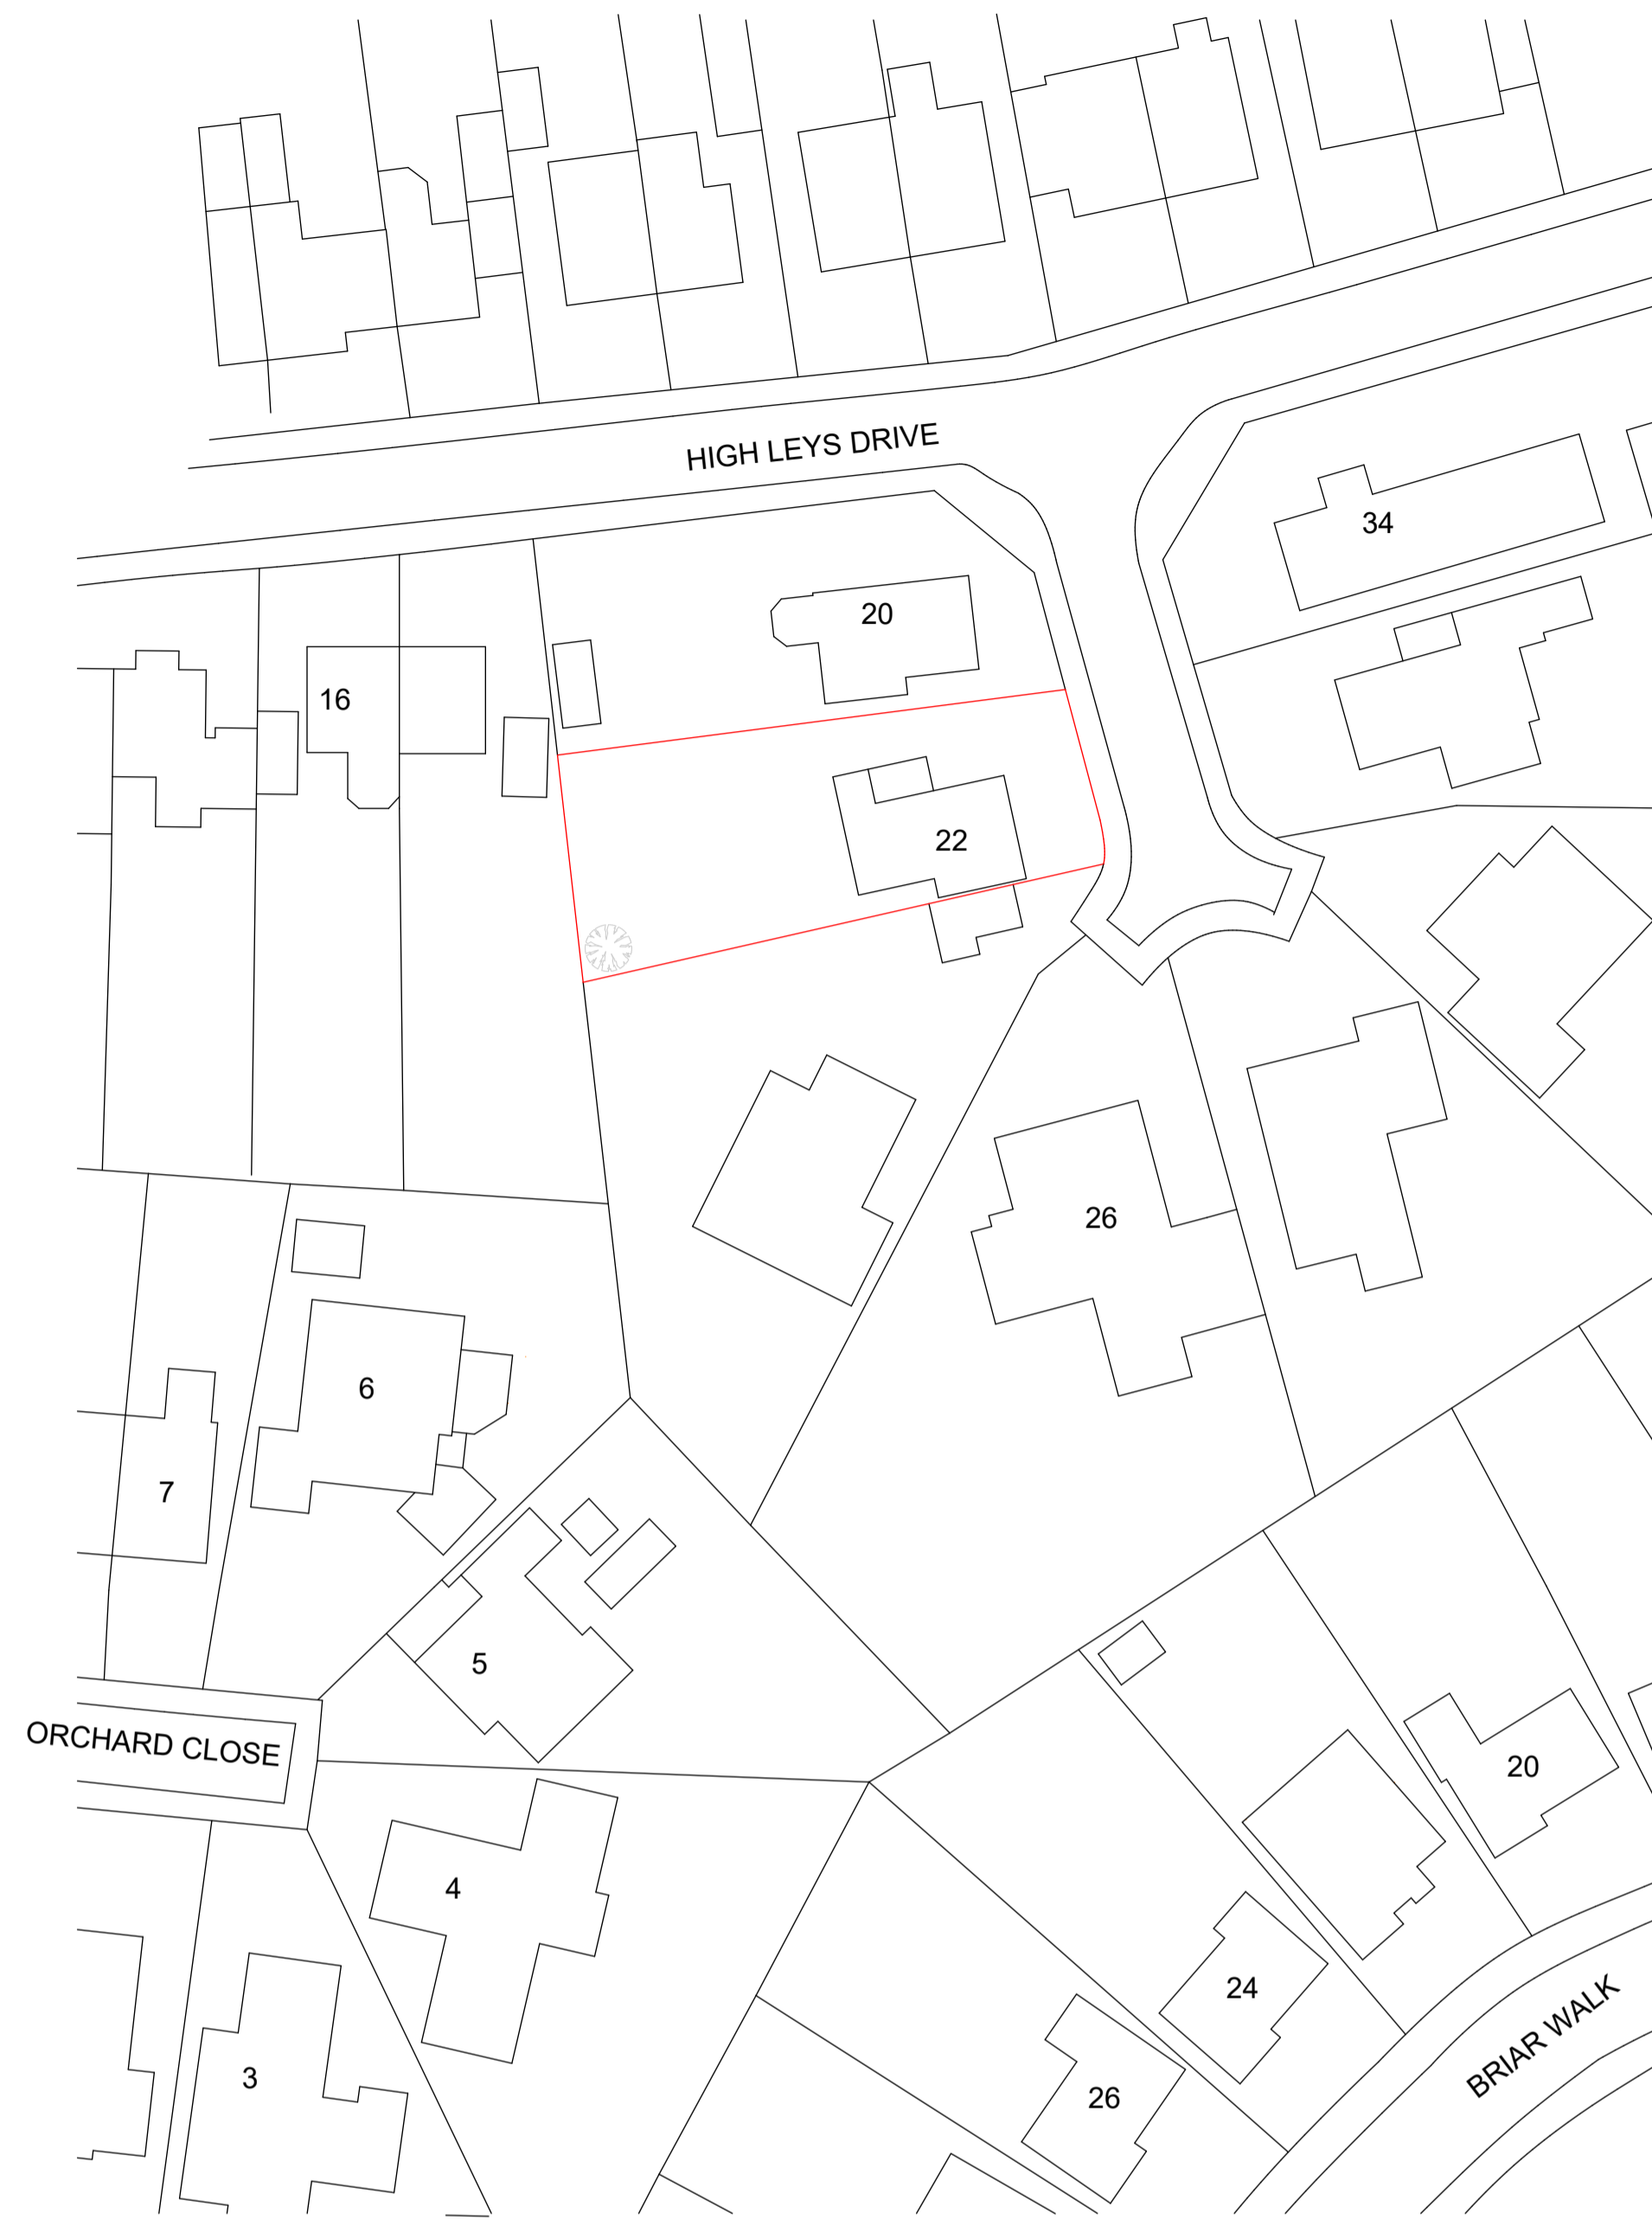

Requesta plan map number TORQM24077155635822, crown copyright and database rights 2024 OS 100042766

Site Plan Scale 1/500



Location Plan Scale 1/1250

Applicant Name		
Mr. M Cevik		
Applicant Address		
136 Windrush Drive, LE2 4GL		
Job Title		
Proposed Extension to: 22 High Leys Drive, LE2 5TL		
Dwg Title		
Existing Plans & Elevations		
Date		
13.03.2024		
Drawing Scale		
1:50, 1:500, 1:1250		
Dwg No	Size	Rev
1-01	A1	-