







FRONT ELEVATION
(EXISTING)

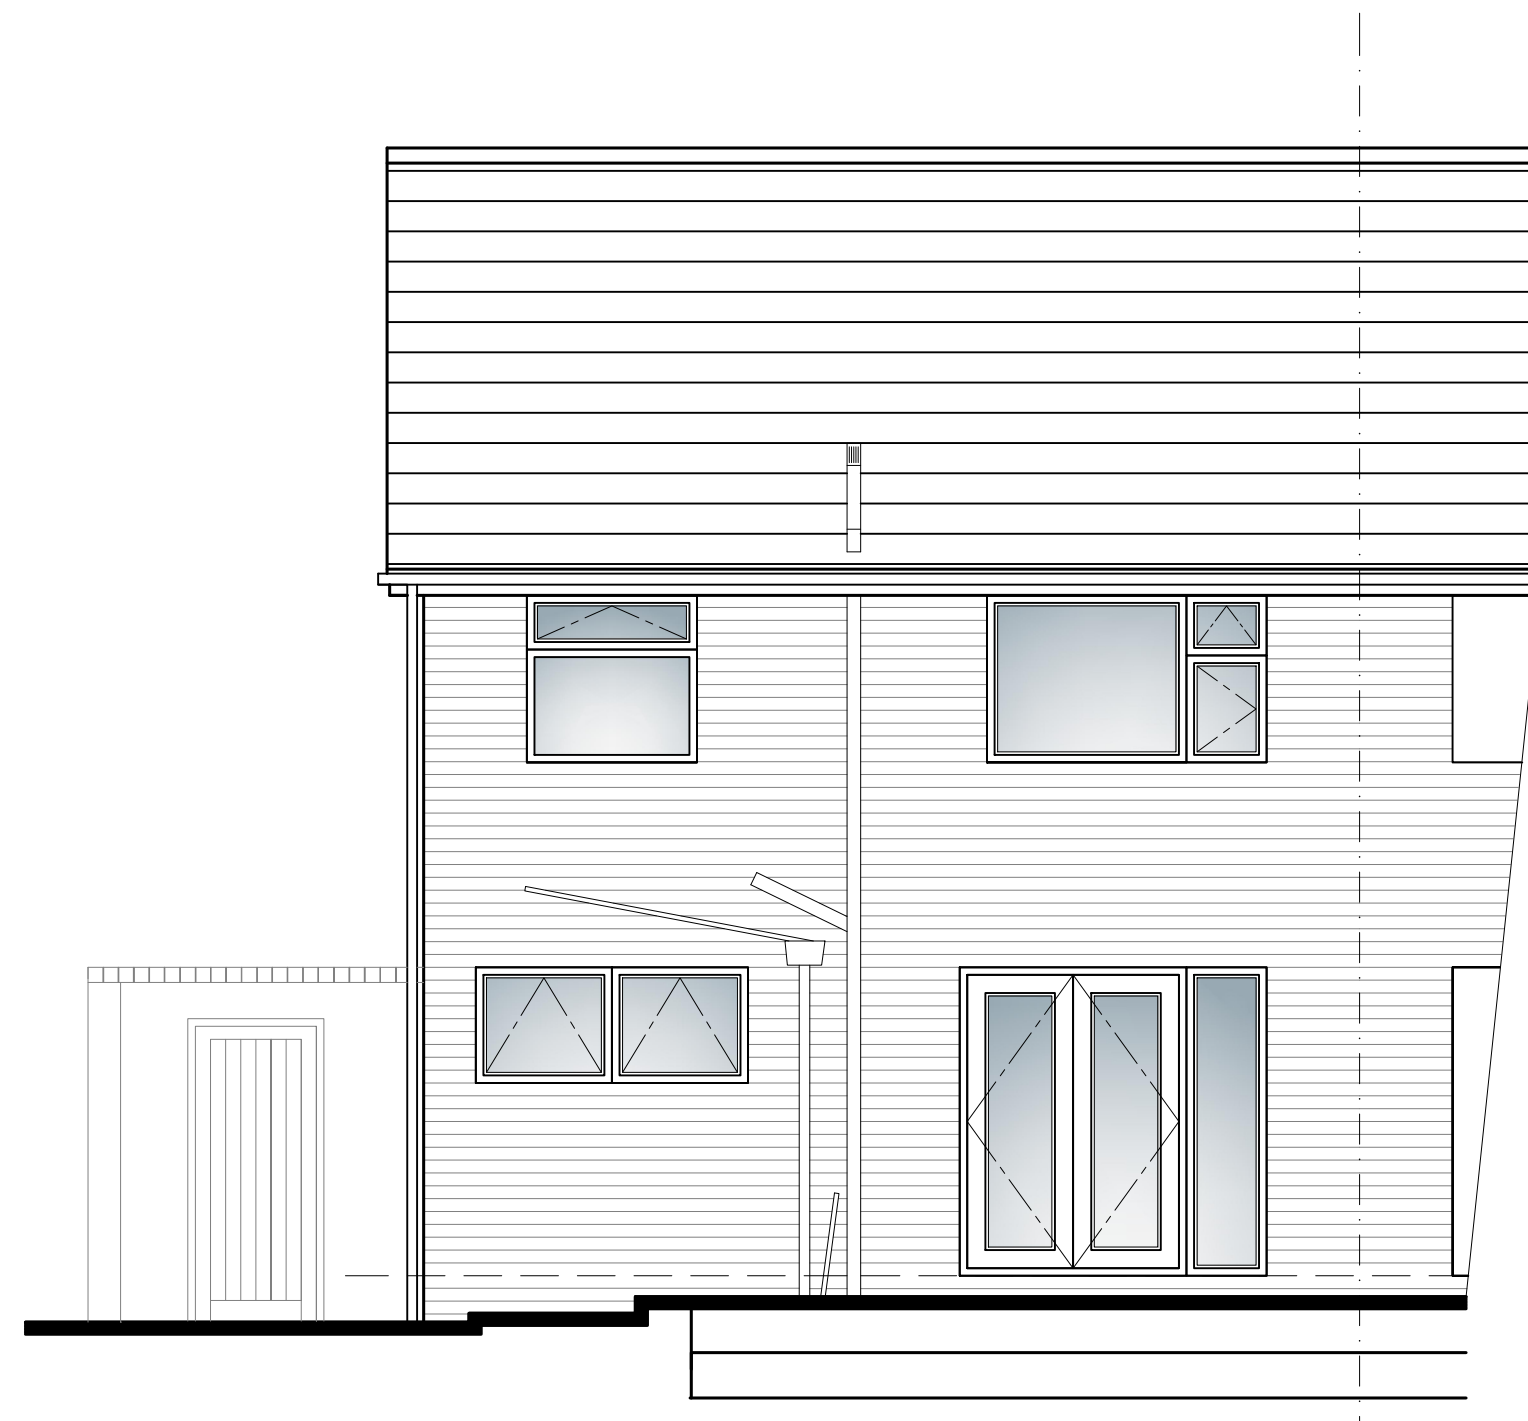


REAR ELEVATION
(EXISTING)

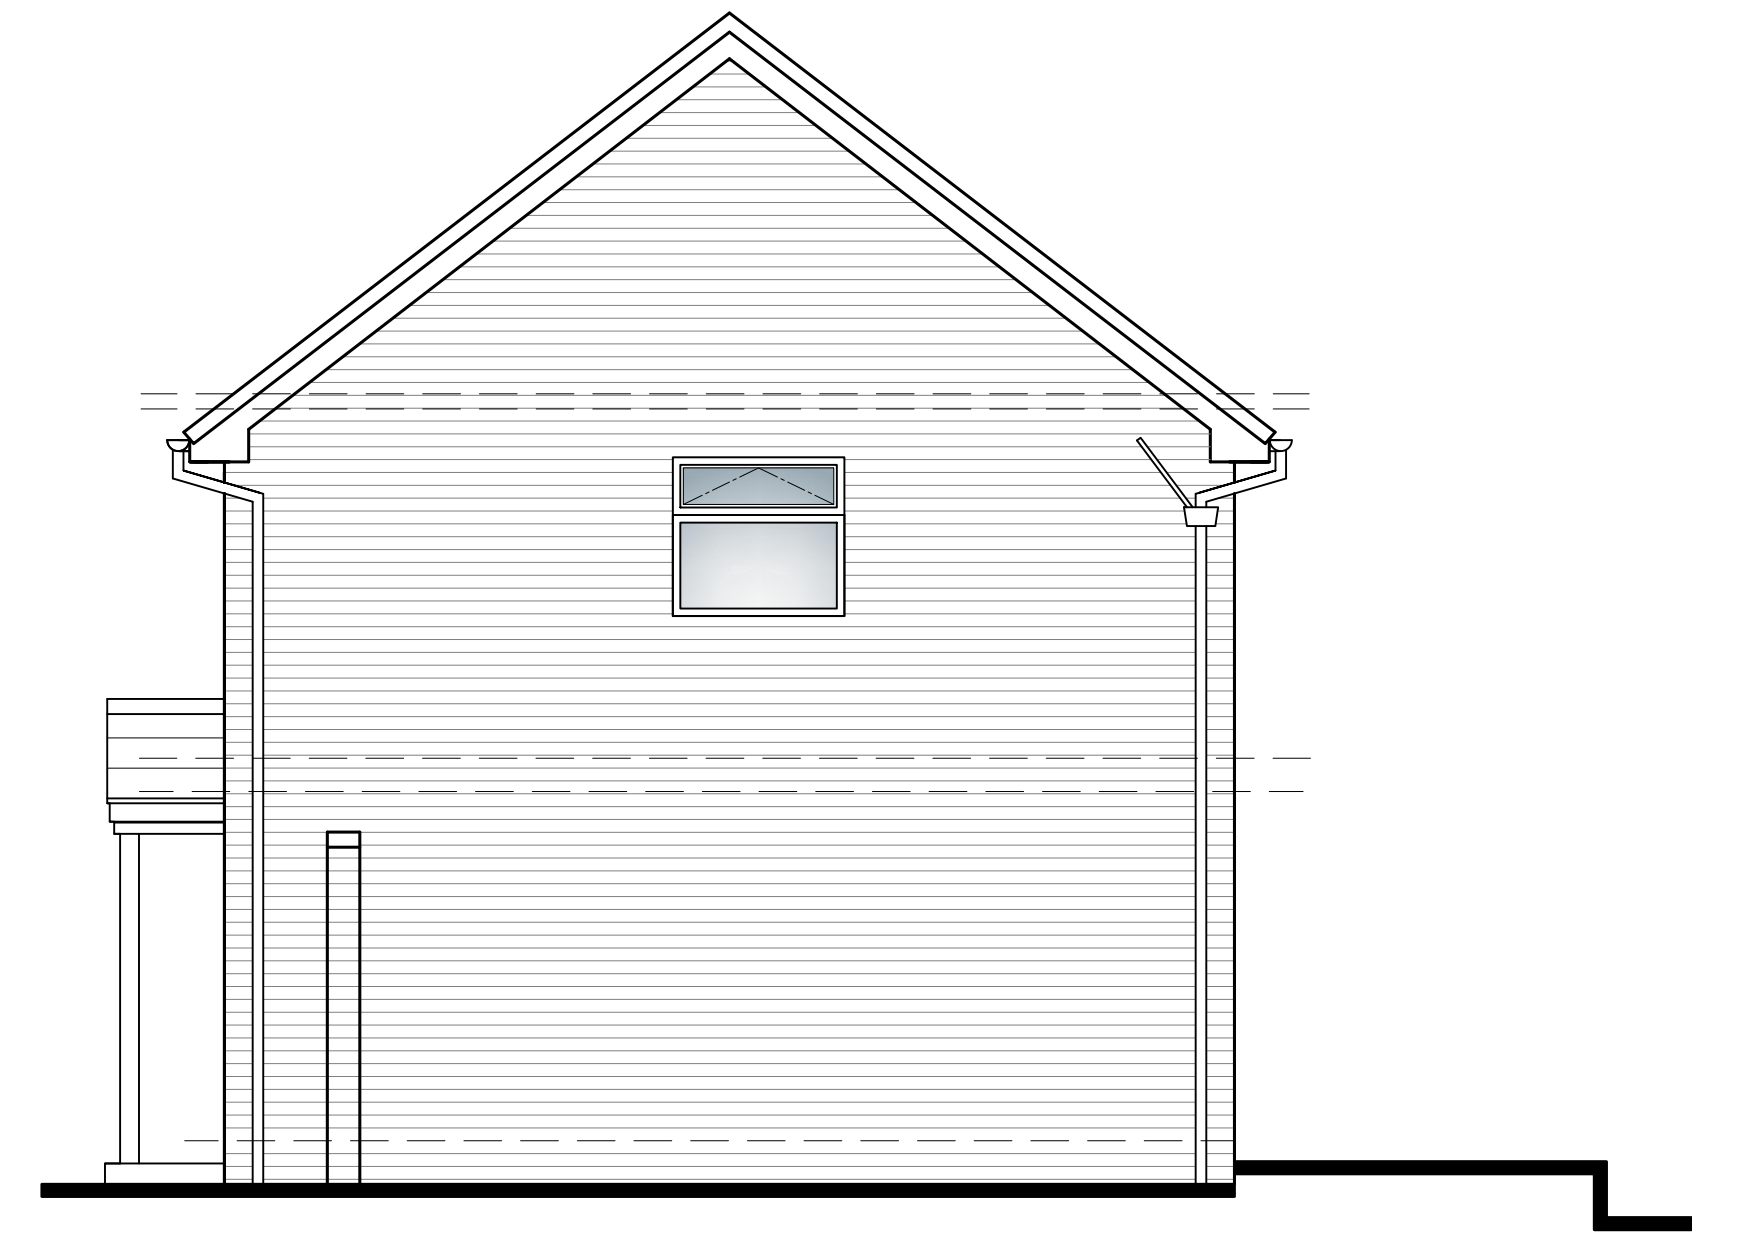

SIDE ELEVATION
(EXISTING)

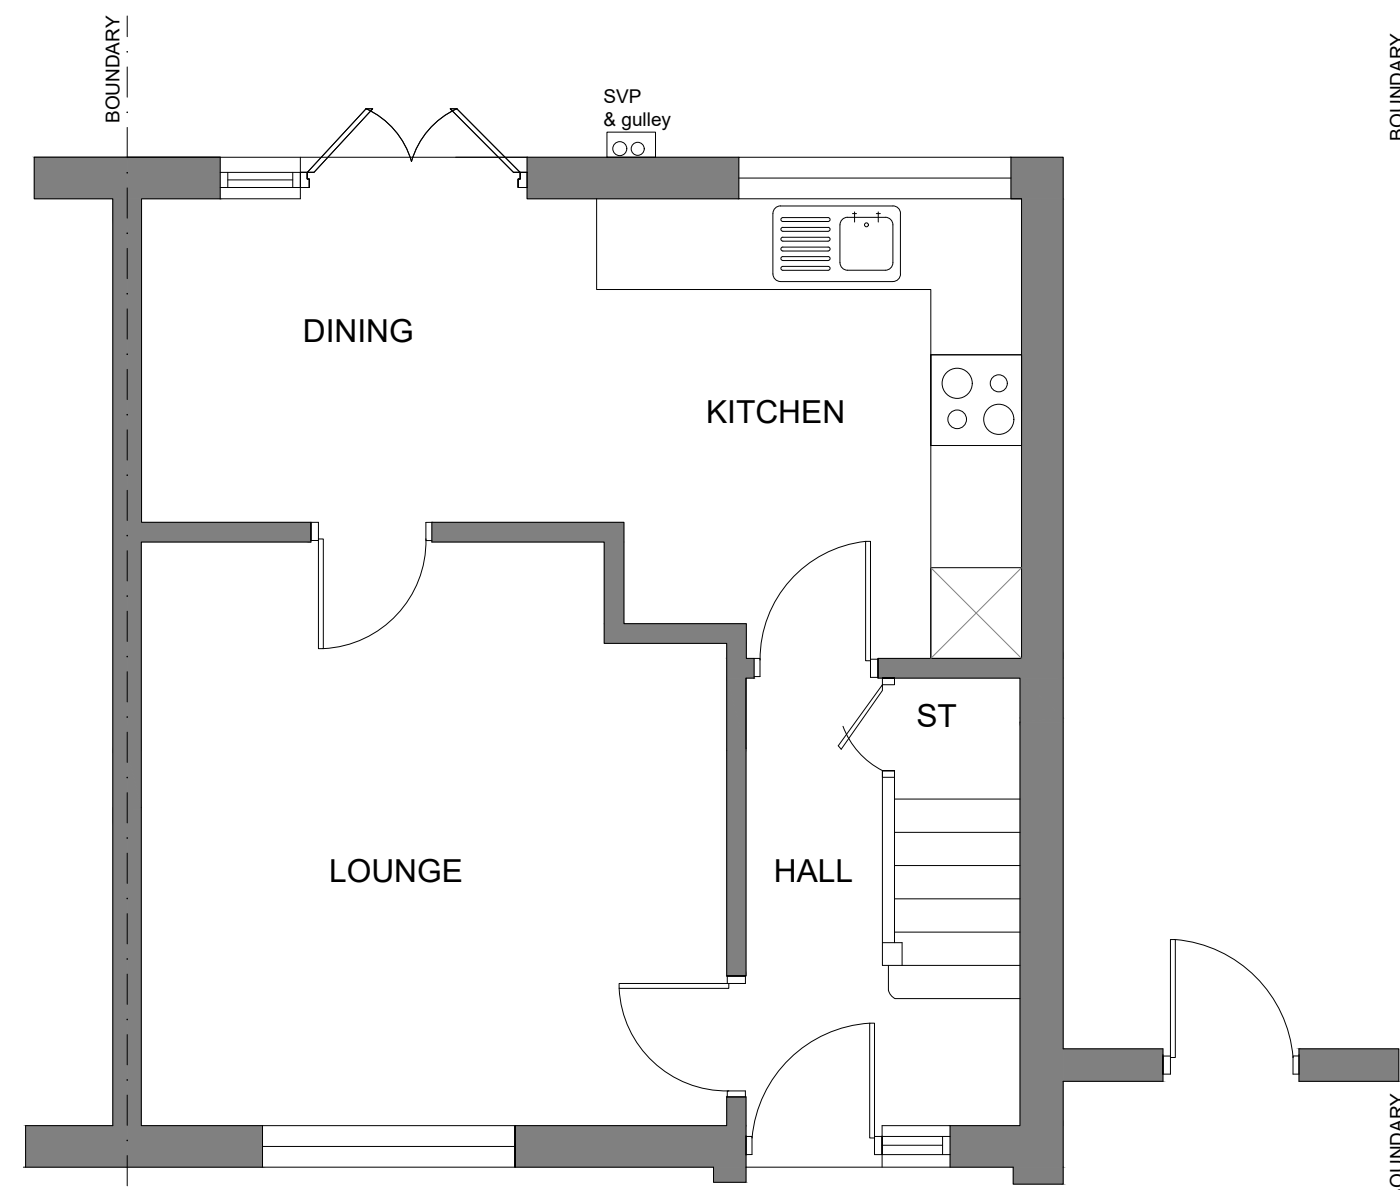 

EXISTING GROUND FLOOR PLAN (1:50)

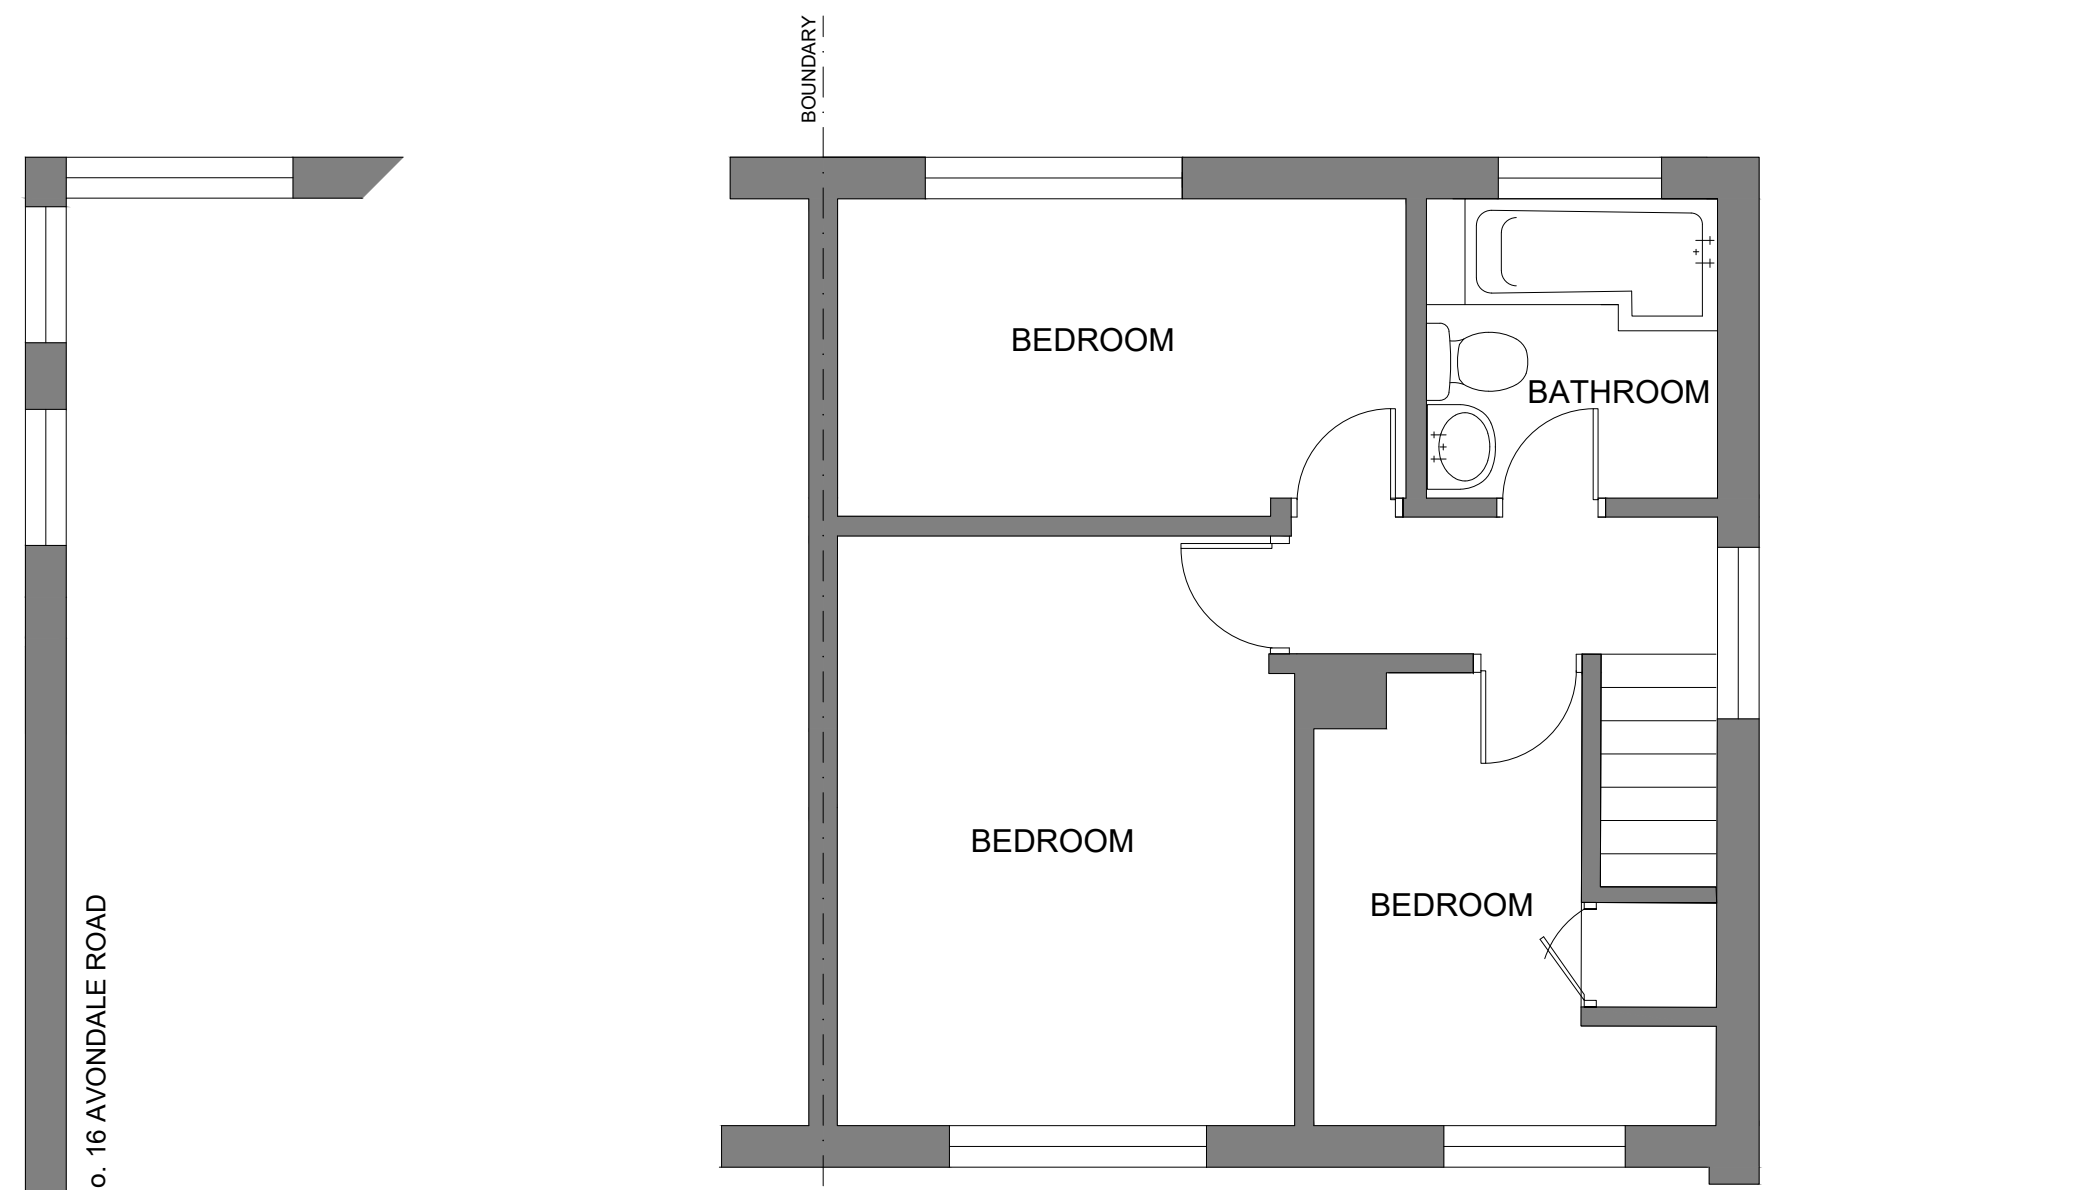

EXISTING FIRST FLOOR PLAN (1:50)


PODIUM
Architecture

www.podiumarchitecture.co.uk

JOB
Proposed extension to:
14 Avondale Road
Wigston
LE18 1NB

SHEET TITLE
Existing Floor Plans
and Elevations

job ref.
4065
drg. no.
P.01

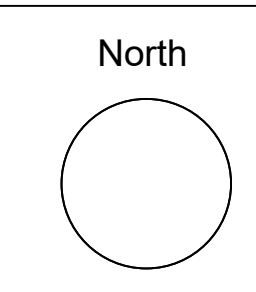

date
Feb 24
scale
1: 50
at A1