


Rev	Date	Description
A	Jan 24	General
C	08/04/24	GARAGE REPOSITION
D	09/04/24	alter dimensions
E	11/04/24	sheet boundary line

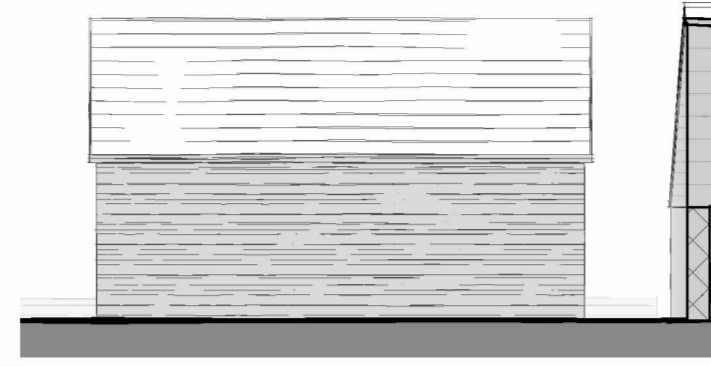


EAST ELEVATION

1 : 100




NORTH ELEVATION

1 : 100

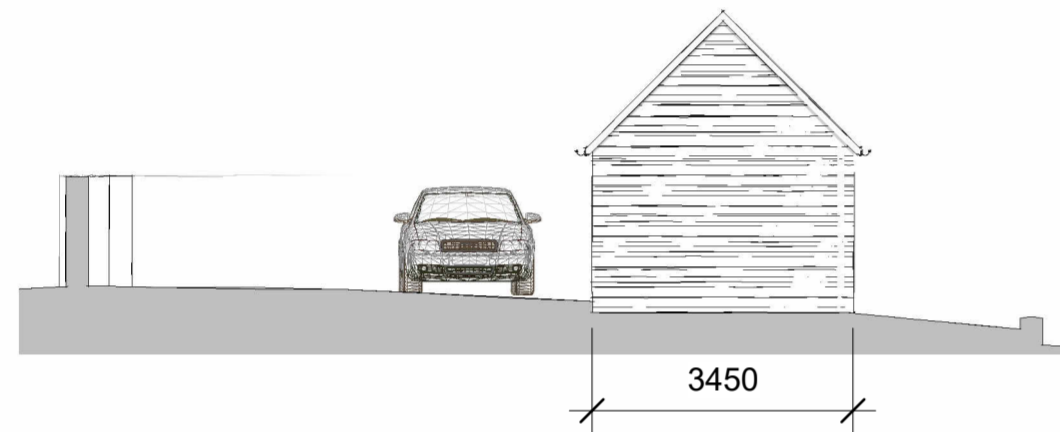

WEST ELEVATION

1 : 100

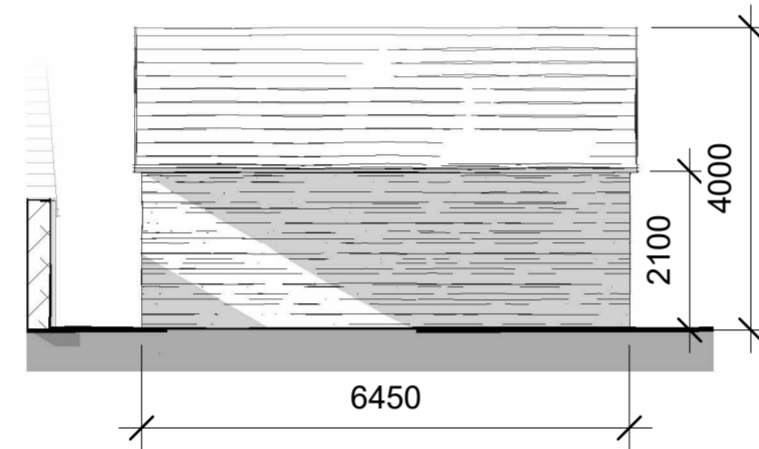

SOUTH ELEVATION

1 : 100

INTERNAL DIMENSIONS TO BE 6m x 3m


BLUE BLACK SLATE

TIMBER LINTEL ABOVE DOORS


TRADITIONAL BLACK RAINWATER GOODS

TIMBER SIDE HUNG GARAGE DOORS

COURSED LIMESTONE WALLING


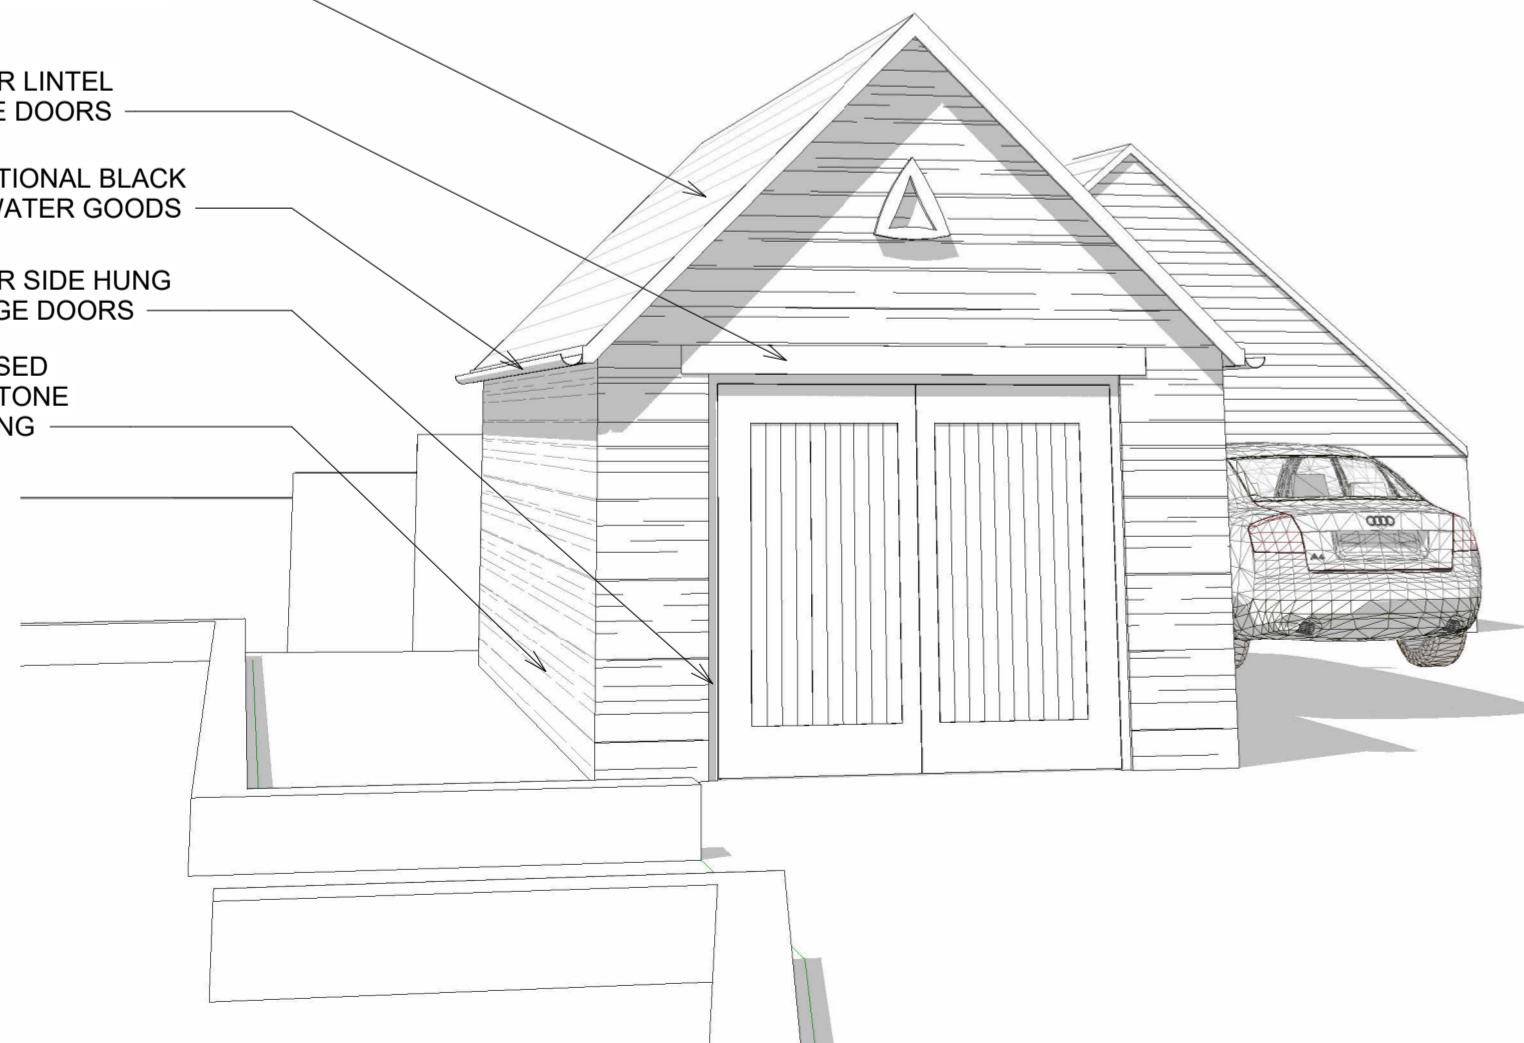


VIEW OF FRONT

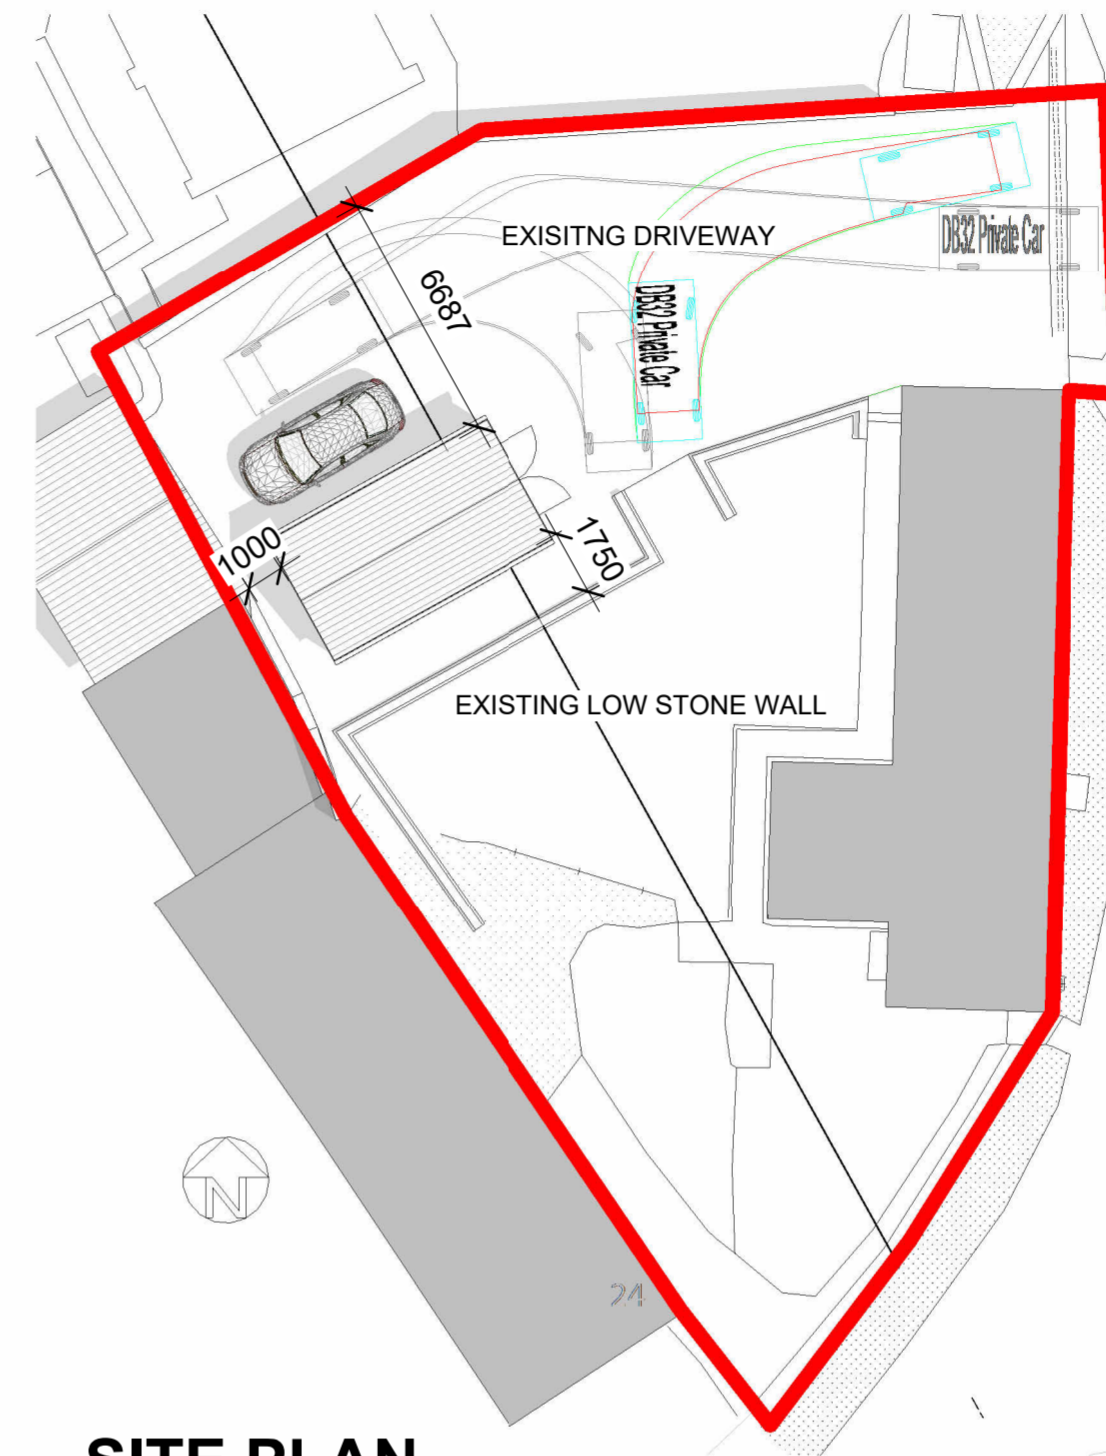


SITE PLAN

1 : 200

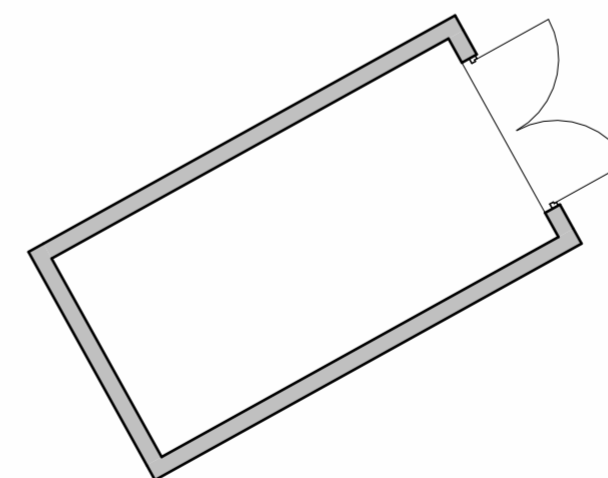 

GROUND FLOOR

1 : 100

 

The Old Bakehouse | 5 Market Place | Oundle | Peterborough | PE8 4BA

www.paulbancroftarchitects.com

Job Title

1 TIPPINGS LANE BARROWDEN

Drawing Title

PLANS AND ELEVATIONS AS PROPOSED

Scale @ A2	Date	Drwg. No.	Revision
As indicated	APR 2024	1483 01	E

This drawing shall NOT be scaled other than for planning purposes
All dimensions to be verified on site
All working dimensions to be taken from site
All copyright reserved

RIBA Chartered Practice