



Rev	Date	Description
C	08/04/24	
D	09/04/24	GARAGE REPOSITION alter dimensions

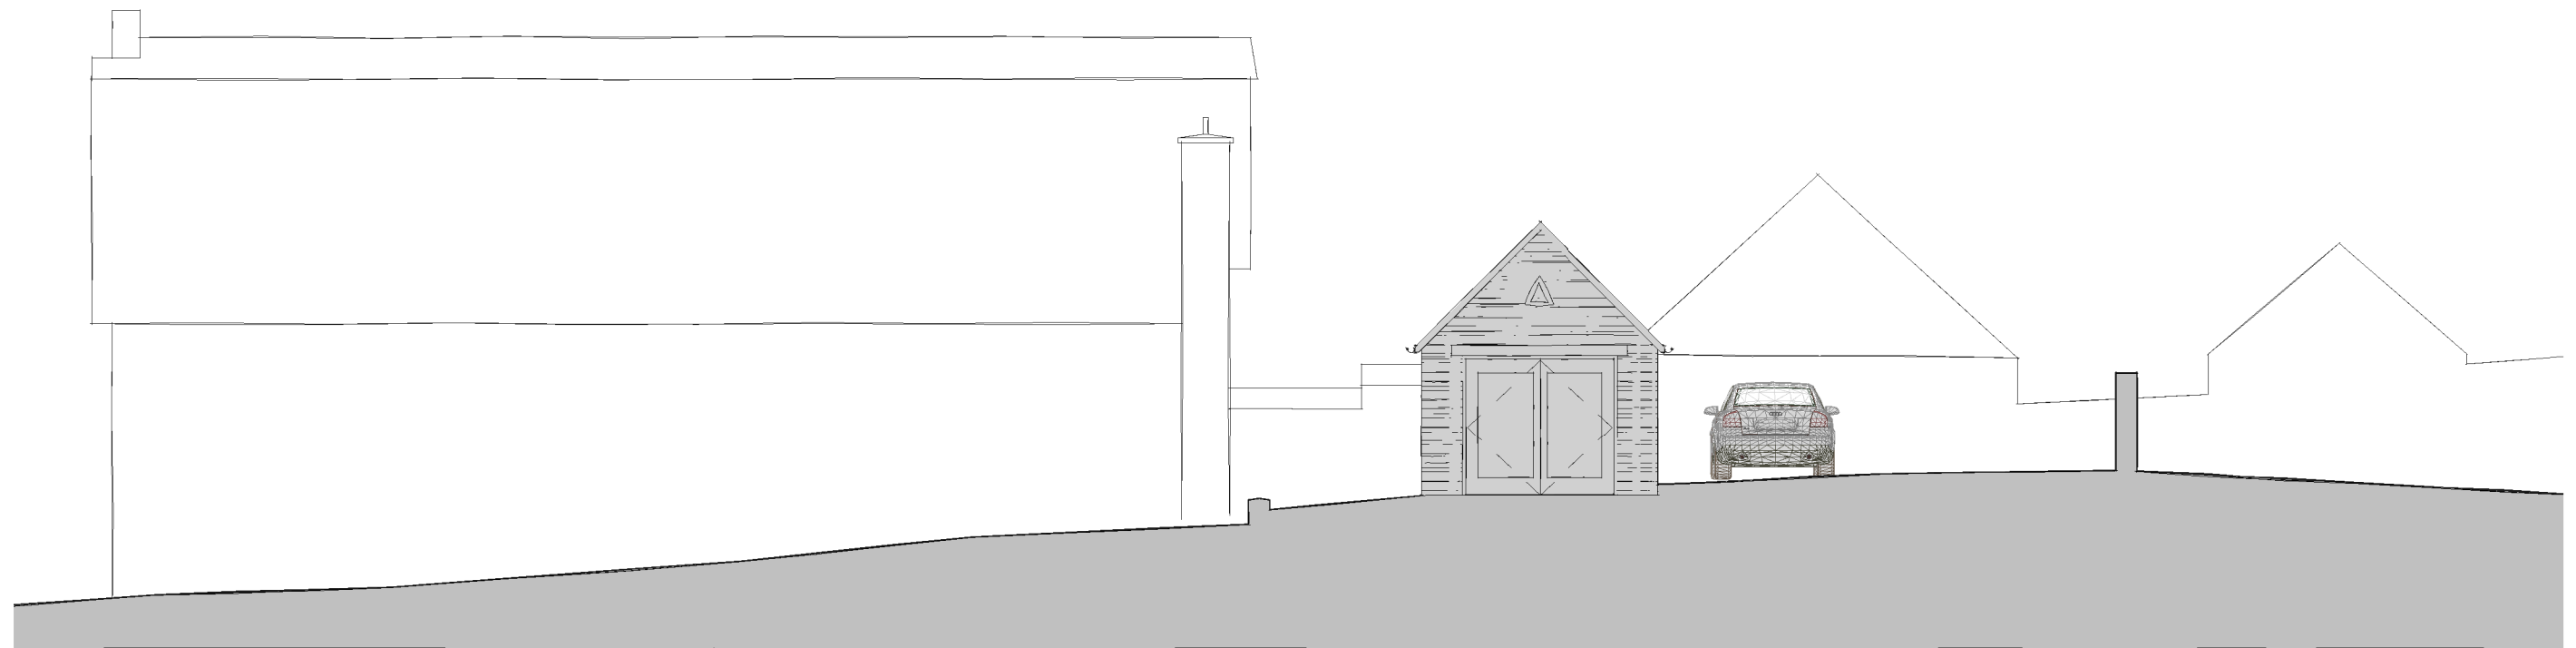

EAST ELEVATION SHOWING RELATIONSHIP WITH NEIGHBOURS

1 : 100

 



paulbancroft architects
The Old Bakehouse | 5 Market Place | Oundle | Peterborough | PE8 4BA
www.paulbancroftarchitects.com

Job Title
1 TIPPINGS LANE BARROWDEN

Drawing Title
FRONT ELEVATION

Scale @ A3	Date	Drwg. No.	Revision
1 : 100	APR 2024	1483 -03	D

This drawing shall NOT be scaled other than for planning purposes
All dimensions to be verified on site
All working dimensions to be taken from site
All copyright reserved

RIBA 
Chartered Practice