




PLANSING

CLIENT	Monica
ADDRESS	53 Harris Rd Watford WD25 0AY, UK

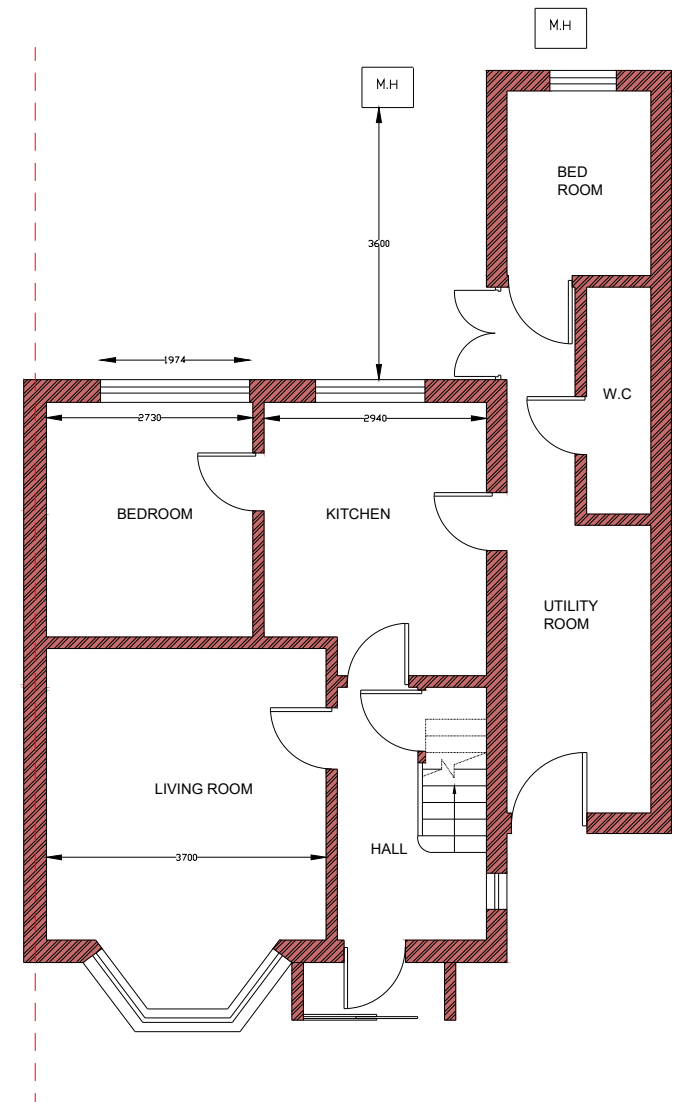

EXISTING GROUND FLOOR PLAN
SCALE: 1:100

CONSULTANTS:



PLANSING

info@plansing.co.uk
+44 (0) 330 133 9001

Date: 05-04-2024

SCALE: 1-100@A3

Client Name and Address:

Monica
53 Harris Rd Watford
WD25 0AY, UK

Project Description:

Rear Extention

Drawing Title: PLANNING DRAWINGS

DRAWING HISTORY

DATE	REV#	DESCRIPTION

- STRUCTURE TO BE DEMOLISHED
- EXISTING STRUCTURE
- PROPOSED STRUCTURE
- PROPOSED DOOR & WINDOW

Consultant's Stamp:

PLANSING

Sheet Title: FLOOR PLAN

Sheet No. A-001

Drawn by: Z-A Checked by: A-Z

CONSULTANTS:



PLANSING

info@plansing.co.uk
+44 (0) 330 133 9001

Date:

05-04-2024

SCALE:

1-100@A3

Client Name and Address:

Monica
53 Harris Rd Watford
WD25 0AY, UK

Project Description:

Rear Extention

Drawing Title:

PLANNING DRAWINGS

DRAWING HISTORY

DATE	REV#	DESCRIPTION

- STRUCTURE TO BE DEMOLISHED
- EXISTING STRUCTURE
- PROPOSED STRUCTURE
- PROPOSED DOOR & WINDOW

Consultant's Stamp:


PLANSING

Sheet Title: FLOOR PLAN


Sheet No. A-002

Drawn by: Z-A

Checked by: A-Z

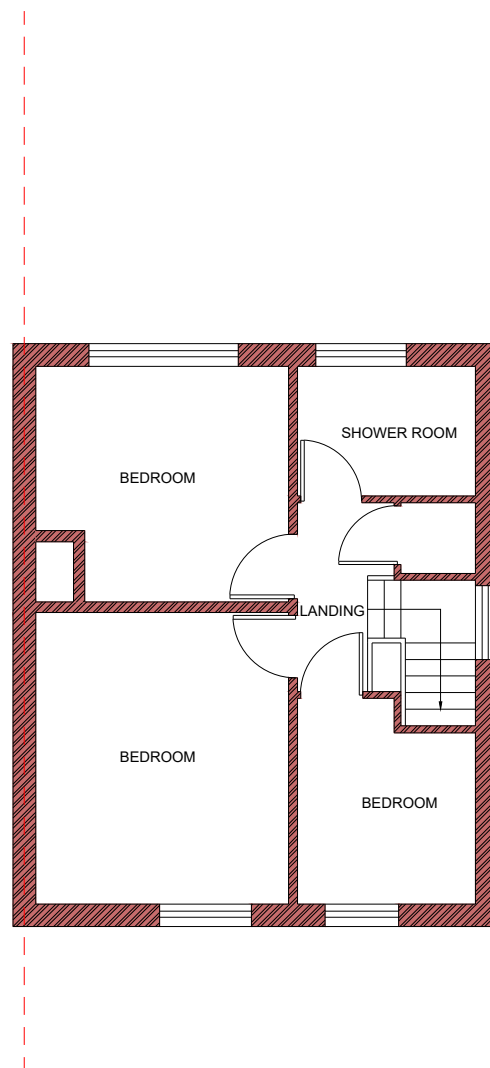

EXISTING FIRST FLOOR PLAN
SCALE: 1:100

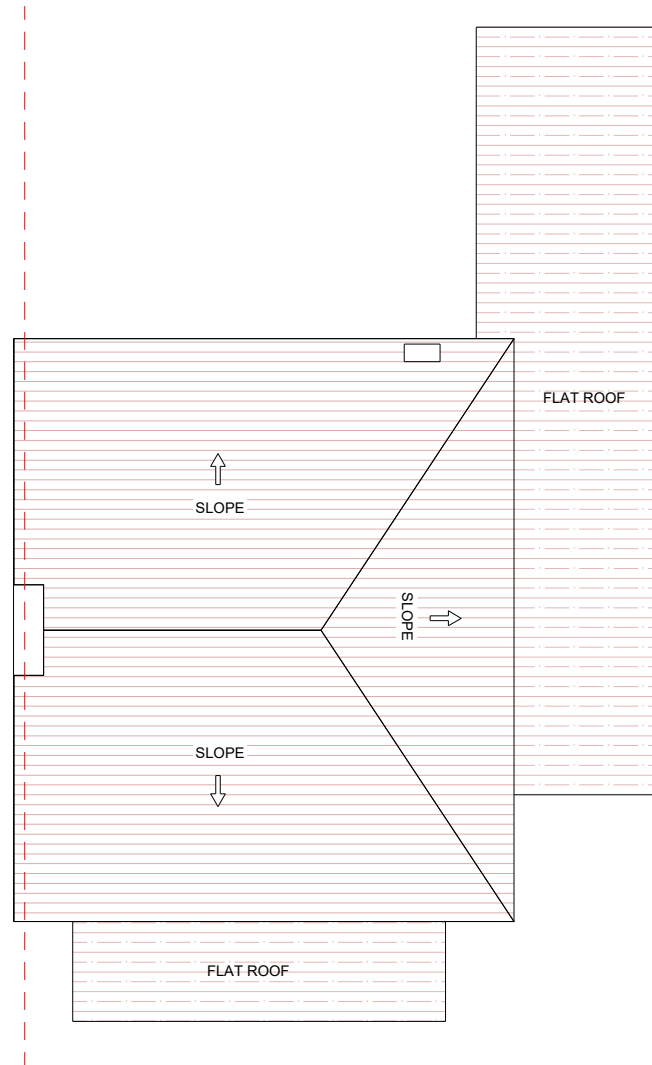

EXISTING ROOF PLAN
SCALE: 1:100

CONSULTANTS:



PLANSING

info@plansing.co.uk
+44 (0) 330 133 9001

Date: 05-04-2024

SCALE: 1-100@A3

Client Name and Address:

Monica
53 Harris Rd Watford
WD25 0AY, UK

Project Description:

Rear Extention

Drawing Title: PLANNING DRAWINGS

DRAWING HISTORY

DATE	REV#	DESCRIPTION

- STRUCTURE TO BE DEMOLISHED
- EXISTING STRUCTURE
- PROPOSED STRUCTURE
- PROPOSED DOOR & WINDOW


Consultant's Stamp:

PLANSING

Sheet Title: FLOOR PLAN

Sheet No. A-003

Drawn by: Z-A Checked by: A-Z

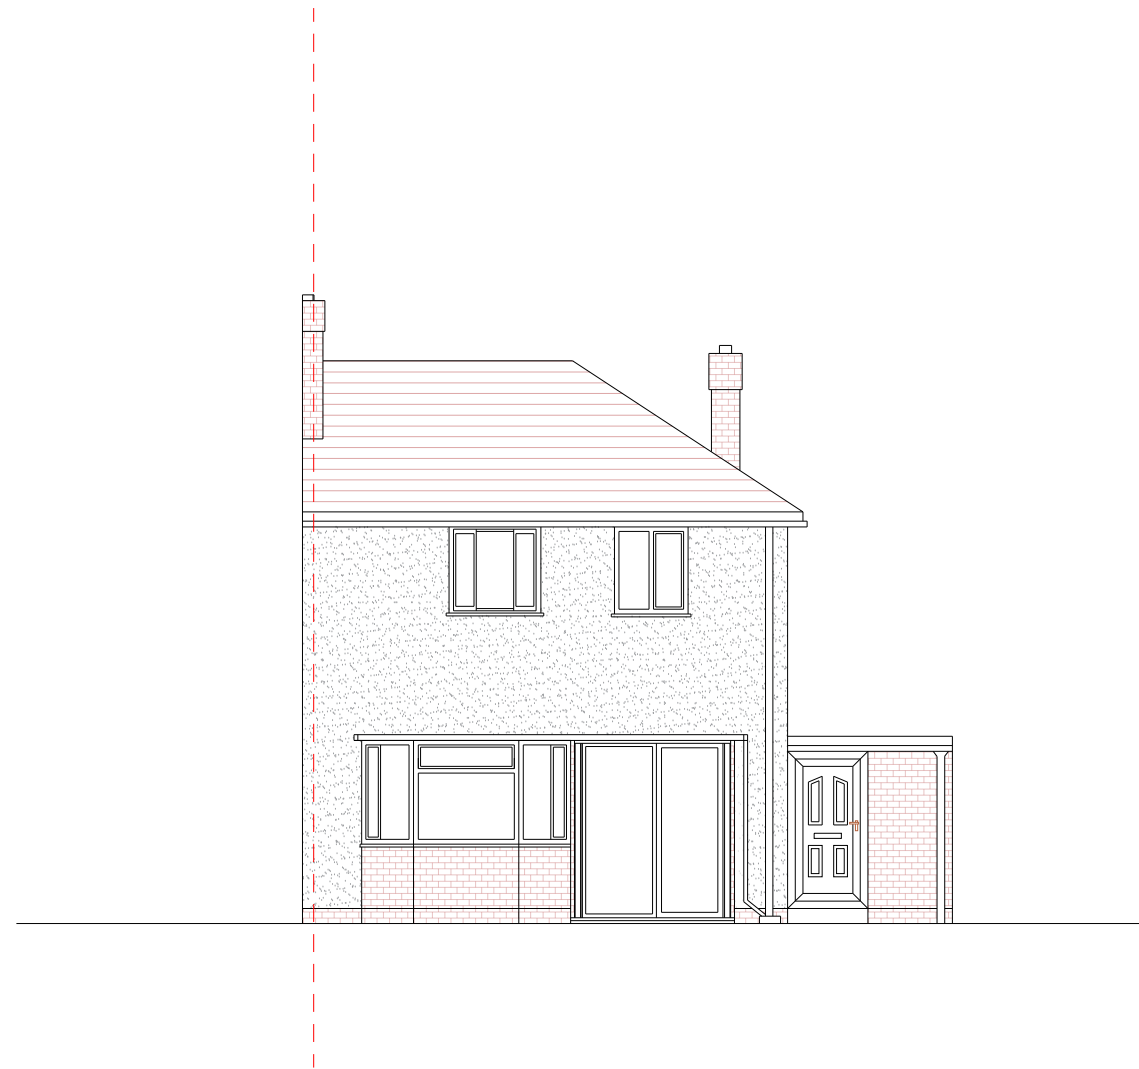

EXISTING FRONT ELEVATION
SCALE: 1:100

CONSULTANTS:



PLANSING

info@plansing.co.uk
+44 (0) 330 133 9001

Date:

05-04-2024

SCALE:

1-100@A3

Client Name and Address:

Monica
53 Harris Rd Watford
WD25 0AY, UK

Project Description:





Rear Extention

Drawing Title:

PLANNING DRAWINGS

DRAWING HISTORY

DATE	REV#	DESCRIPTION

	STRUCTURE TO BE DEMOLISHED
	EXISTING STRUCTURE
	PROPOSED STRUCTURE
	PROPOSED DOOR & WINDOW

Consultant's Stamp:

PLANSING

Sheet Title:

ELEVATION

Sheet No.


A-004

Drawn by:

Z-A

Checked by:

A-Z

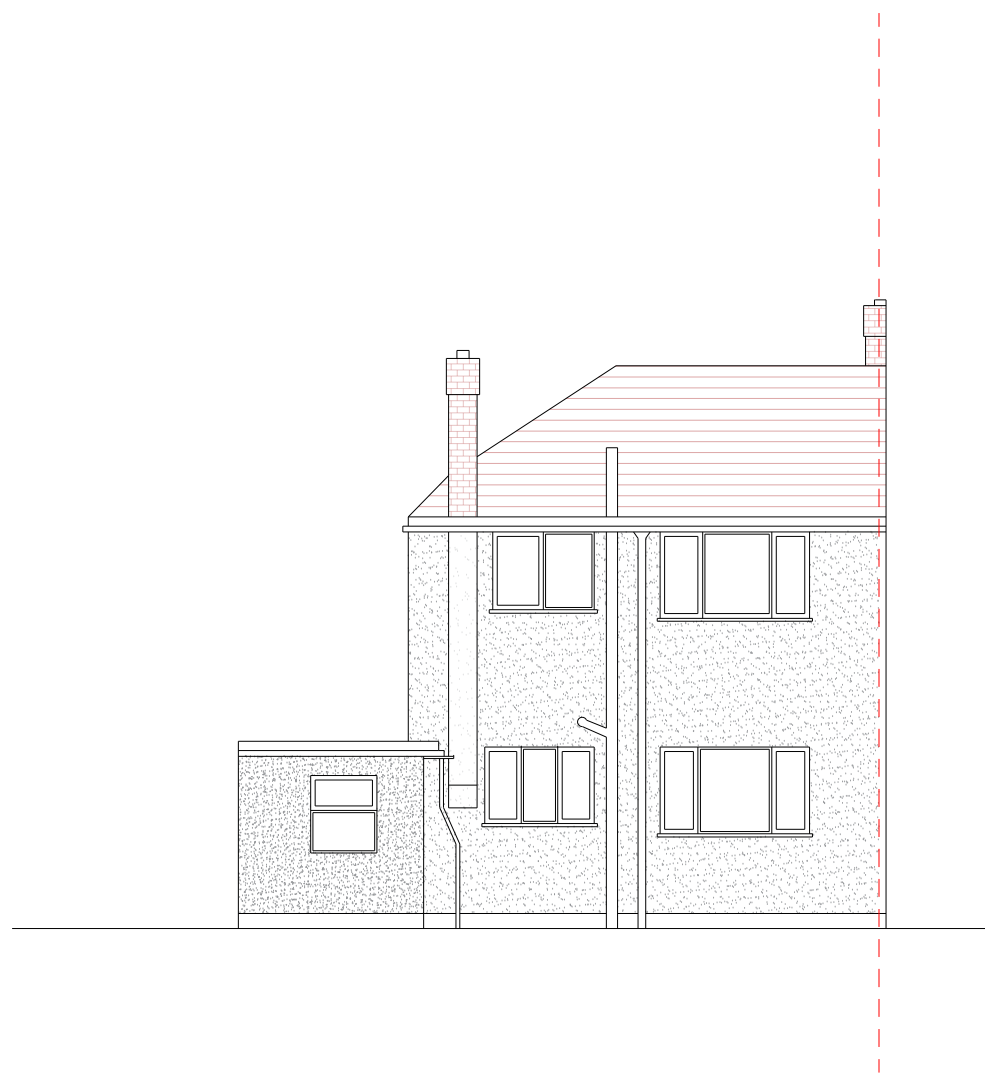

EXISTING REAR SIDE ELEVATION
SCALE: 1:100

CONSULTANTS:



PLANSING

info@plansing.co.uk
+44 (0) 330 133 9001

Date: 05-04-2024

SCALE: 1-100@A3

Client Name and Address:

Monica
53 Harris Rd Watford
WD25 0AY, UK

Project Description:

Rear Extention

Drawing Title: PLANNING DRAWINGS

DRAWING HISTORY

DATE	REV#	DESCRIPTION

- STRUCTURE TO BE DEMOLISHED
- EXISTING STRUCTURE
- PROPOSED STRUCTURE
- PROPOSED DOOR & WINDOW


Consultant's Stamp:

PLANSING

Sheet Title: ELEVATION

Sheet No. A-005

Drawn by: Z-A Checked by: A-Z

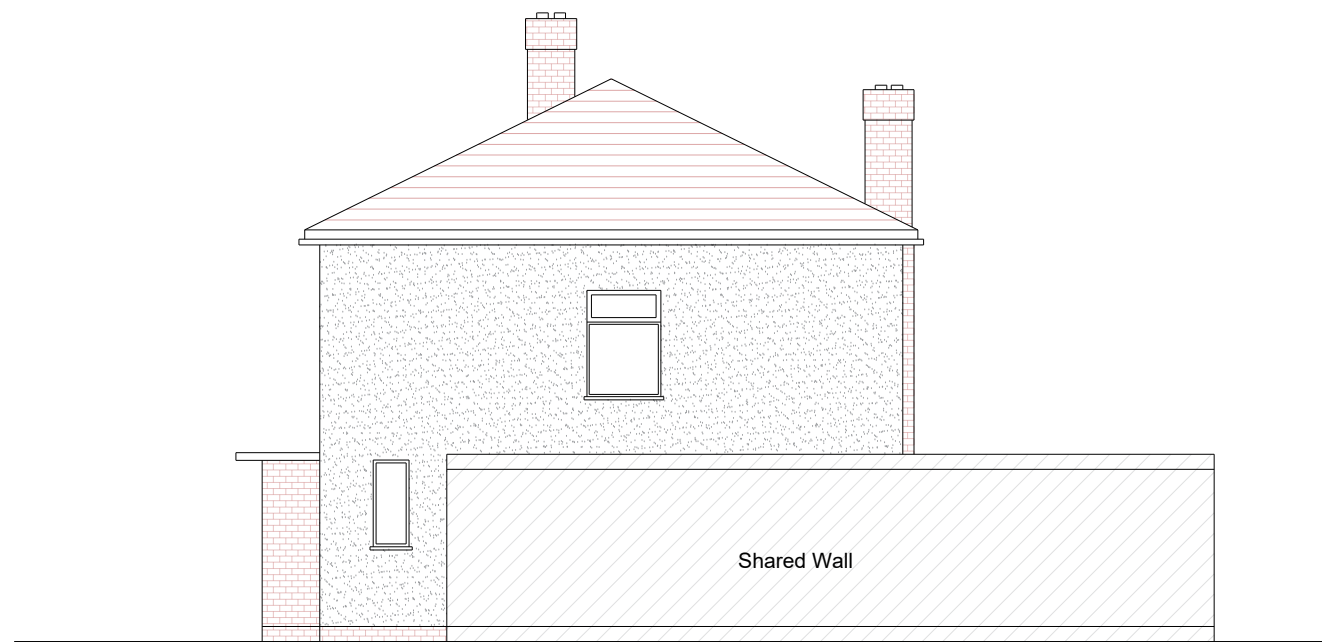

EXISTING RIGHT SIDE ELEVATION
SCALE: 1:100

CONSULTANTS:



PLANSING

info@plansing.co.uk
+44 (0) 330 133 9001

Date: 05-04-2024

SCALE: 1-100@A3

Client Name and Address:

Monica
53 Harris Rd Watford
WD25 0AY, UK

Project Description:

Rear Extention

Drawing Title: PLANNING DRAWINGS

DRAWING HISTORY

DATE	REV#	DESCRIPTION

- STRUCTURE TO BE DEMOLISHED
- EXISTING STRUCTURE
- PROPOSED STRUCTURE
- PROPOSED DOOR & WINDOW


Consultant's Stamp:


PLANSING

Sheet Title: ELEVATION

Sheet No. A-006

Drawn by: Z-A Checked by: A-Z

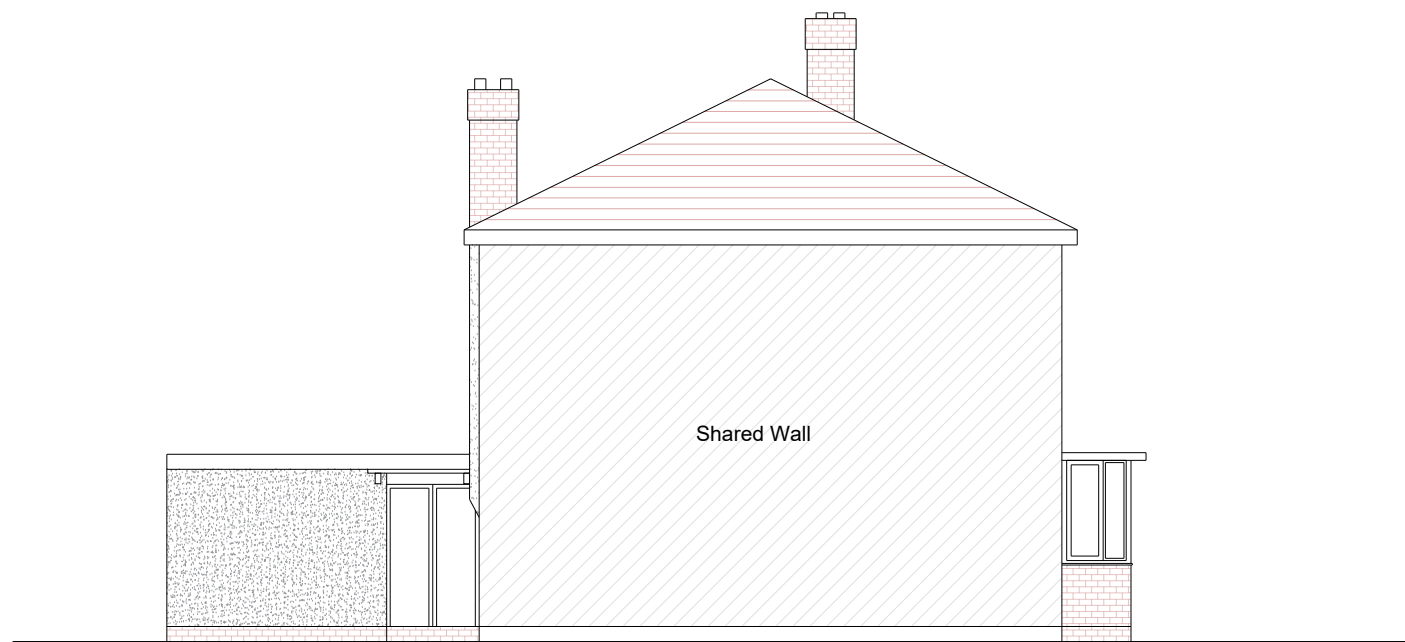

 
 EXISTING LEFT SIDE ELEVATION
 SCALE: 1:100

CONSULTANTS:



PLANSING

info@plansing.co.uk
 +44 (0) 330 133 9001

Date: 05-04-2024

SCALE: 1-100@A3

Client Name and Address:

 Monica
 53 Harris Rd Watford
 WD25 0AY, UK


 


Project Description:

 Rear Extension

Drawing Title: PLANNING DRAWINGS

DRAWING HISTORY

DATE	REV#	DESCRIPTION

-  STRUCTURE TO BE DEMOLISHED
-  EXISTING STRUCTURE
-  PROPOSED STRUCTURE
-  PROPOSED DOOR & WINDOW


Consultant's Stamp:

 PLANSING

Sheet Title: ELEVATION

Sheet No. A-007

Drawn by: Z-A Checked by: A-Z

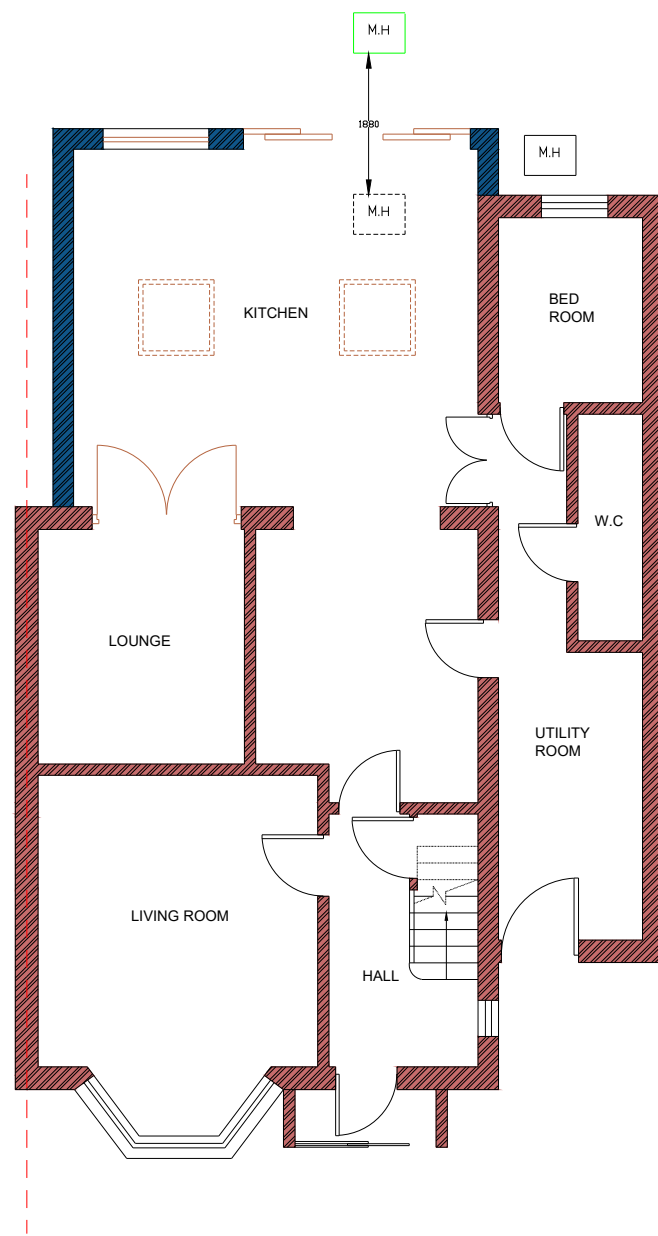

PROPOSED GROUND FLOOR PLAN
SCALE: 1:100

CONSULTANTS:



PLANSING
info@plansing.co.uk
+44 (0) 330 133 9001

Date: 05-04-2024

SCALE: 1-100@A3

Client Name and Address:
Monica
53 Harris Rd Watford
WD25 0AY, UK

Project Description:
Rear Extention

Drawing Title: PLANNING DRAWINGS

DRAWING HISTORY

DATE	REV#	DESCRIPTION


- STRUCTURE TO BE DEMOLISHED
- EXISTING STRUCTURE
- PROPOSED STRUCTURE
- PROPOSED DOOR & WINDOW

Consultant's Stamp:
PLANSING

Sheet Title: FLOOR PLAN

Sheet No. A-008

Drawn by: Z-A Checked by: A-Z

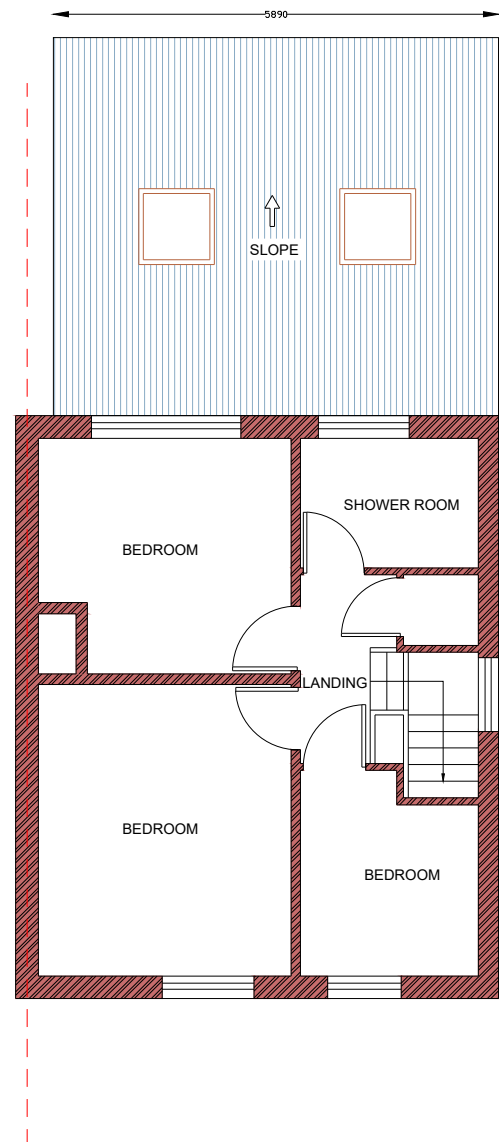

PROPOSED FIRST FLOOR PLAN
SCALE: 1:100

CONSULTANTS:



PLANSING

info@plansing.co.uk
+44 (0) 330 133 9001

Date: 05-04-2024

SCALE: 1-100@A3

Client Name and Address:
Monica
53 Harris Rd Watford
WD25 0AY, UK

Project Description:
Rear Extention

Drawing Title: PLANNING DRAWINGS

DRAWING HISTORY

DATE	REV#	DESCRIPTION


- STRUCTURE TO BE DEMOLISHED
- EXISTING STRUCTURE
- PROPOSED STRUCTURE
- PROPOSED DOOR & WINDOW

Consultant's Stamp:
PLANSING

Sheet Title: FLOOR PLAN

Sheet No. A-009

Drawn by: Z-A Checked by: A-Z

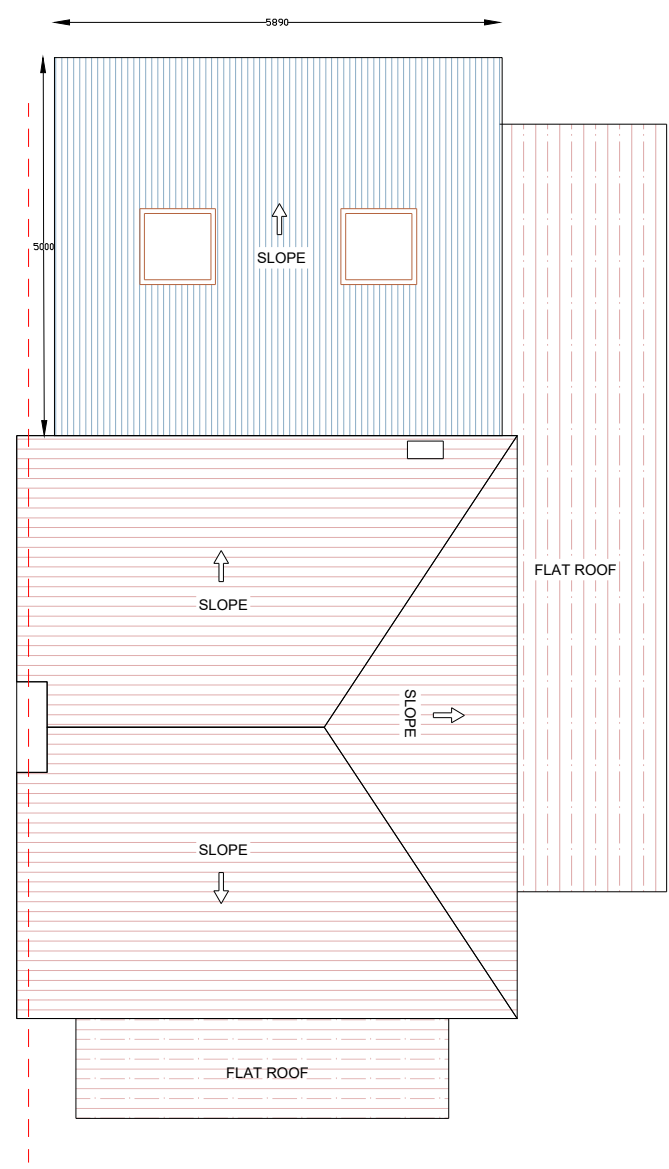

PROPOSED ROOF PLAN
SCALE: 1:100

CONSULTANTS:



PLANSING

info@plansing.co.uk
+44 (0) 330 133 9001

Date: 05-04-2024

SCALE: 1-100@A3

Client Name and Address:

Monica
53 Harris Rd Watford
WD25 0AY, UK

Project Description:

Rear Extention

Drawing Title: PLANNING DRAWINGS

DRAWING HISTORY

DATE	REV#	DESCRIPTION

- STRUCTURE TO BE DEMOLISHED
- EXISTING STRUCTURE
- PROPOSED STRUCTURE
- PROPOSED DOOR & WINDOW


Consultant's Stamp:

PLANSING

Sheet Title: FLOOR PLAN

Sheet No. A-010

Drawn by: Z-A Checked by: A-Z

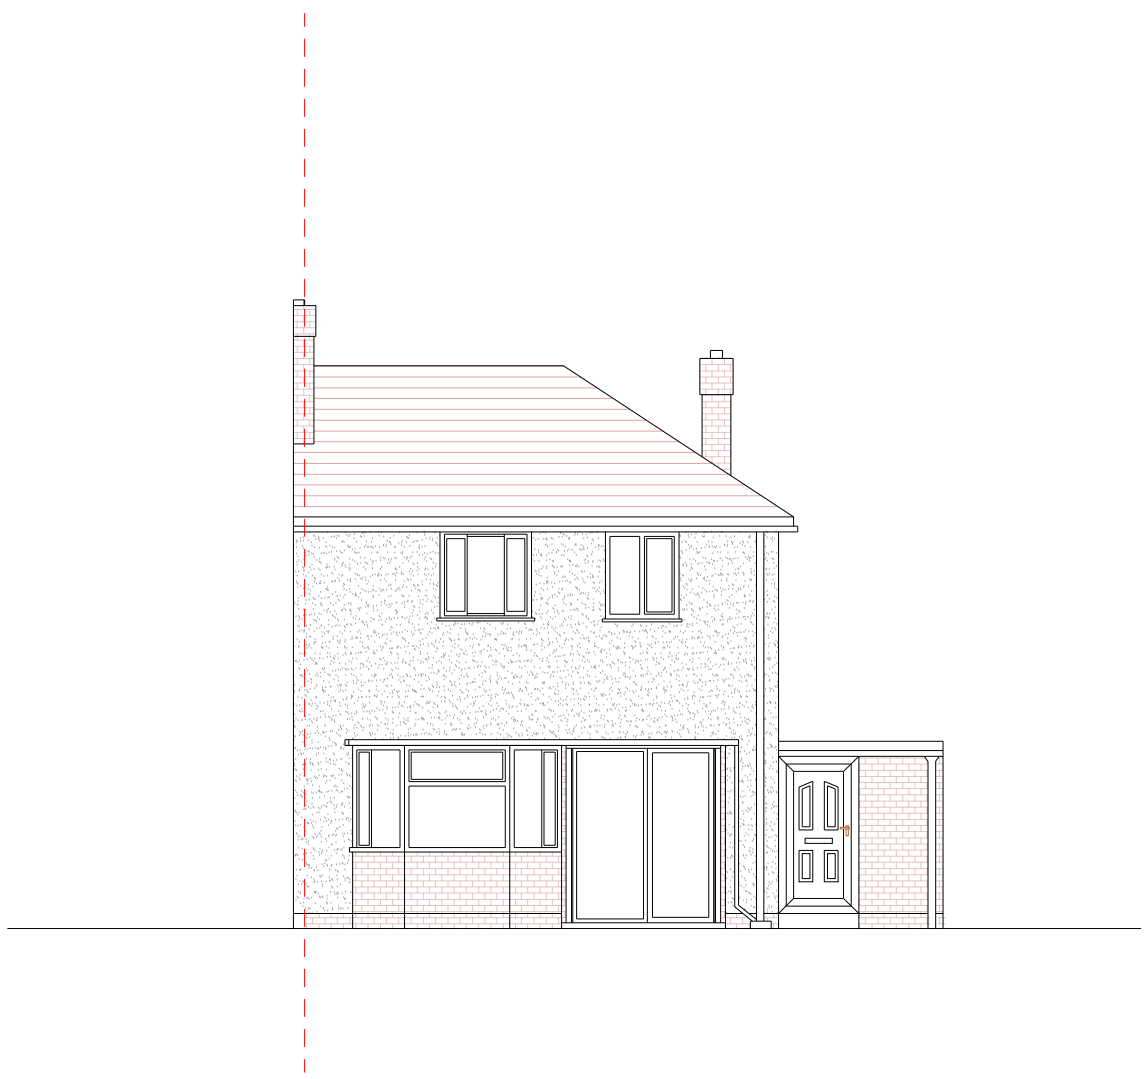

PROPOSED FRONT ELEVATION
SCALE: 1:100

CONSULTANTS:



PLANSING

info@plansing.co.uk
+44 (0) 330 133 9001

Date: 05-04-2024

SCALE: 1-100@A3

Client Name and Address:

Monica
53 Harris Rd Watford
WD25 0AY, UK

Project Description:

Rear Extention

Drawing Title: PLANNING DRAWINGS

DRAWING HISTORY

DATE	REV#	DESCRIPTION

- STRUCTURE TO BE DEMOLISHED
- EXISTING STRUCTURE
- PROPOSED STRUCTURE
- PROPOSED DOOR & WINDOW

Consultant's Stamp:


PLANSING

Sheet Title: ELEVATION

Sheet No. A-011

Drawn by: Z-A Checked by: A-Z

 


PROPOSED REAR SIDE ELEVATION
 SCALE: 1:100

CONSULTANTS:



PLANSING

info@plansing.co.uk
 +44 (0) 330 133 9001

Date: 05-04-2024

SCALE: 1-100@A3

Client Name and Address:

Makida
 435 Bransford Way, Warrington
 Warrington, Cheshire, UK





Project Description:

Rear Extension

Drawing Title: PLANNING DRAWINGS

DRAWING HISTORY

DATE	REV#	DESCRIPTION

-  STRUCTURE TO BE DEMOLISHED
-  EXISTING STRUCTURE
-  PROPOSED STRUCTURE
-  PROPOSED DOOR & WINDOW

Consultant's Stamp:

PLANSING

Sheet Title: ELEVATION

Sheet No. A-012

Drawn by: Z-A
 Checked by: A-Z

CONSULTANTS:



PLANSING

info@plansing.co.uk
+44 (0) 330 133 9001

Date:

05-04-2024

SCALE:

1-100@A3

Client Name and Address:

Monica
53 Harris Rd Watford
WD25 0AY, UK

Project Description:





Rear Extension

Drawing Title:

PLANNING DRAWINGS

DRAWING HISTORY

DATE	REV#	DESCRIPTION

-  STRUCTURE TO BE DEMOLISHED
-  EXISTING STRUCTURE
-  PROPOSED STRUCTURE
-  PROPOSED DOOR & WINDOW

Consultant's Stamp:

PLANSING

Sheet Title:

ELEVATION

Sheet No.


A-013

Drawn by:


Z-A


Checked by:

A-Z

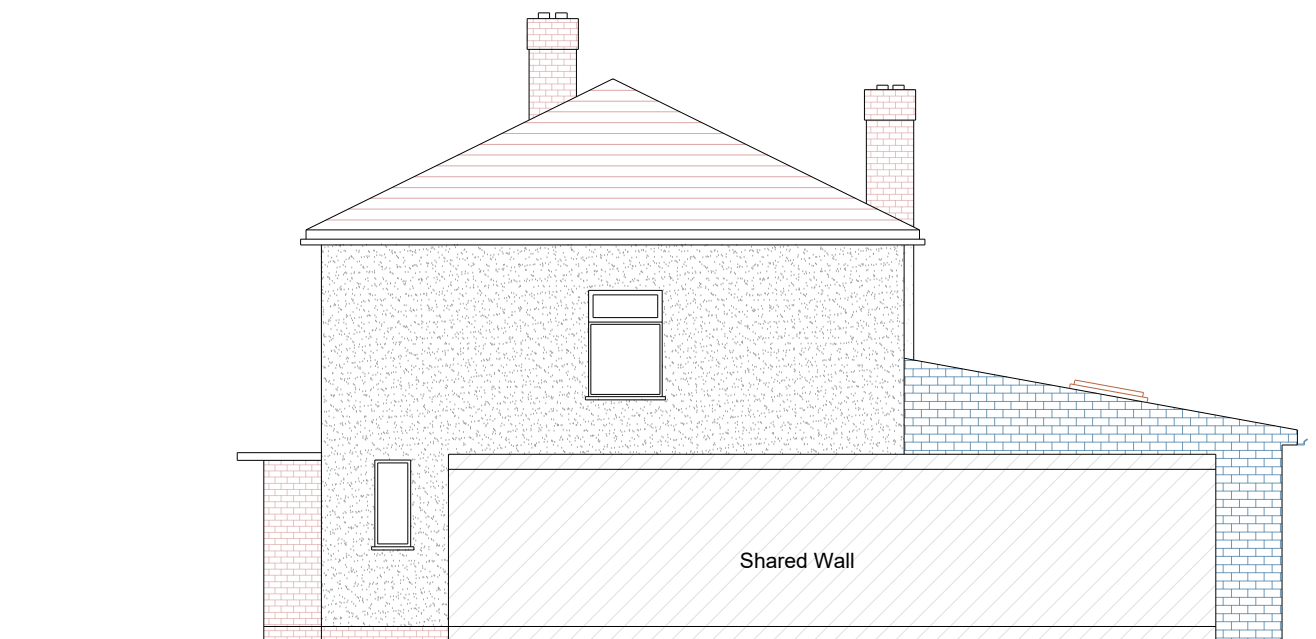

PROPOSED RIGHT SIDE ELEVATION
SCALE: 1:100

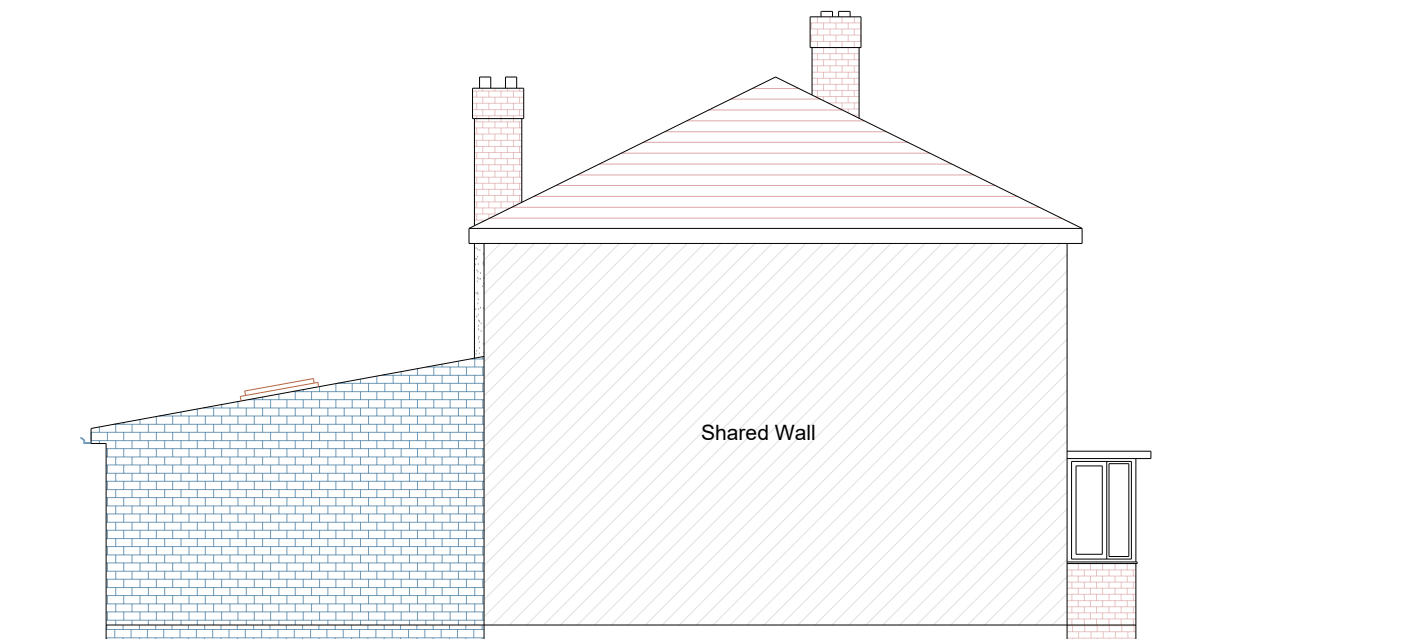

 
PROPOSED LEFT SIDE ELEVATION
 SCALE: 1:100

CONSULTANTS:



PLANSING

info@plansing.co.uk
 +44 (0) 330 133 9001

Date: 05-04-2024

SCALE: 1-100@A3

Client Name and Address:

Monica
 53 Harris Rd Watford
 WD25 0AY, UK





Project Description:

Rear Extention

Drawing Title: PLANNING DRAWINGS

DRAWING HISTORY

DATE	REV#	DESCRIPTION

-  STRUCTURE TO BE DEMOLISHED
-  EXISTING STRUCTURE
-  PROPOSED STRUCTURE
-  PROPOSED DOOR & WINDOW

Consultant's Stamp:

 PLANSING



Sheet Title: ELEVATION

Sheet No. A-014

Drawn by: Z-A Checked by: A-Z

BLOCK PLAN


B001

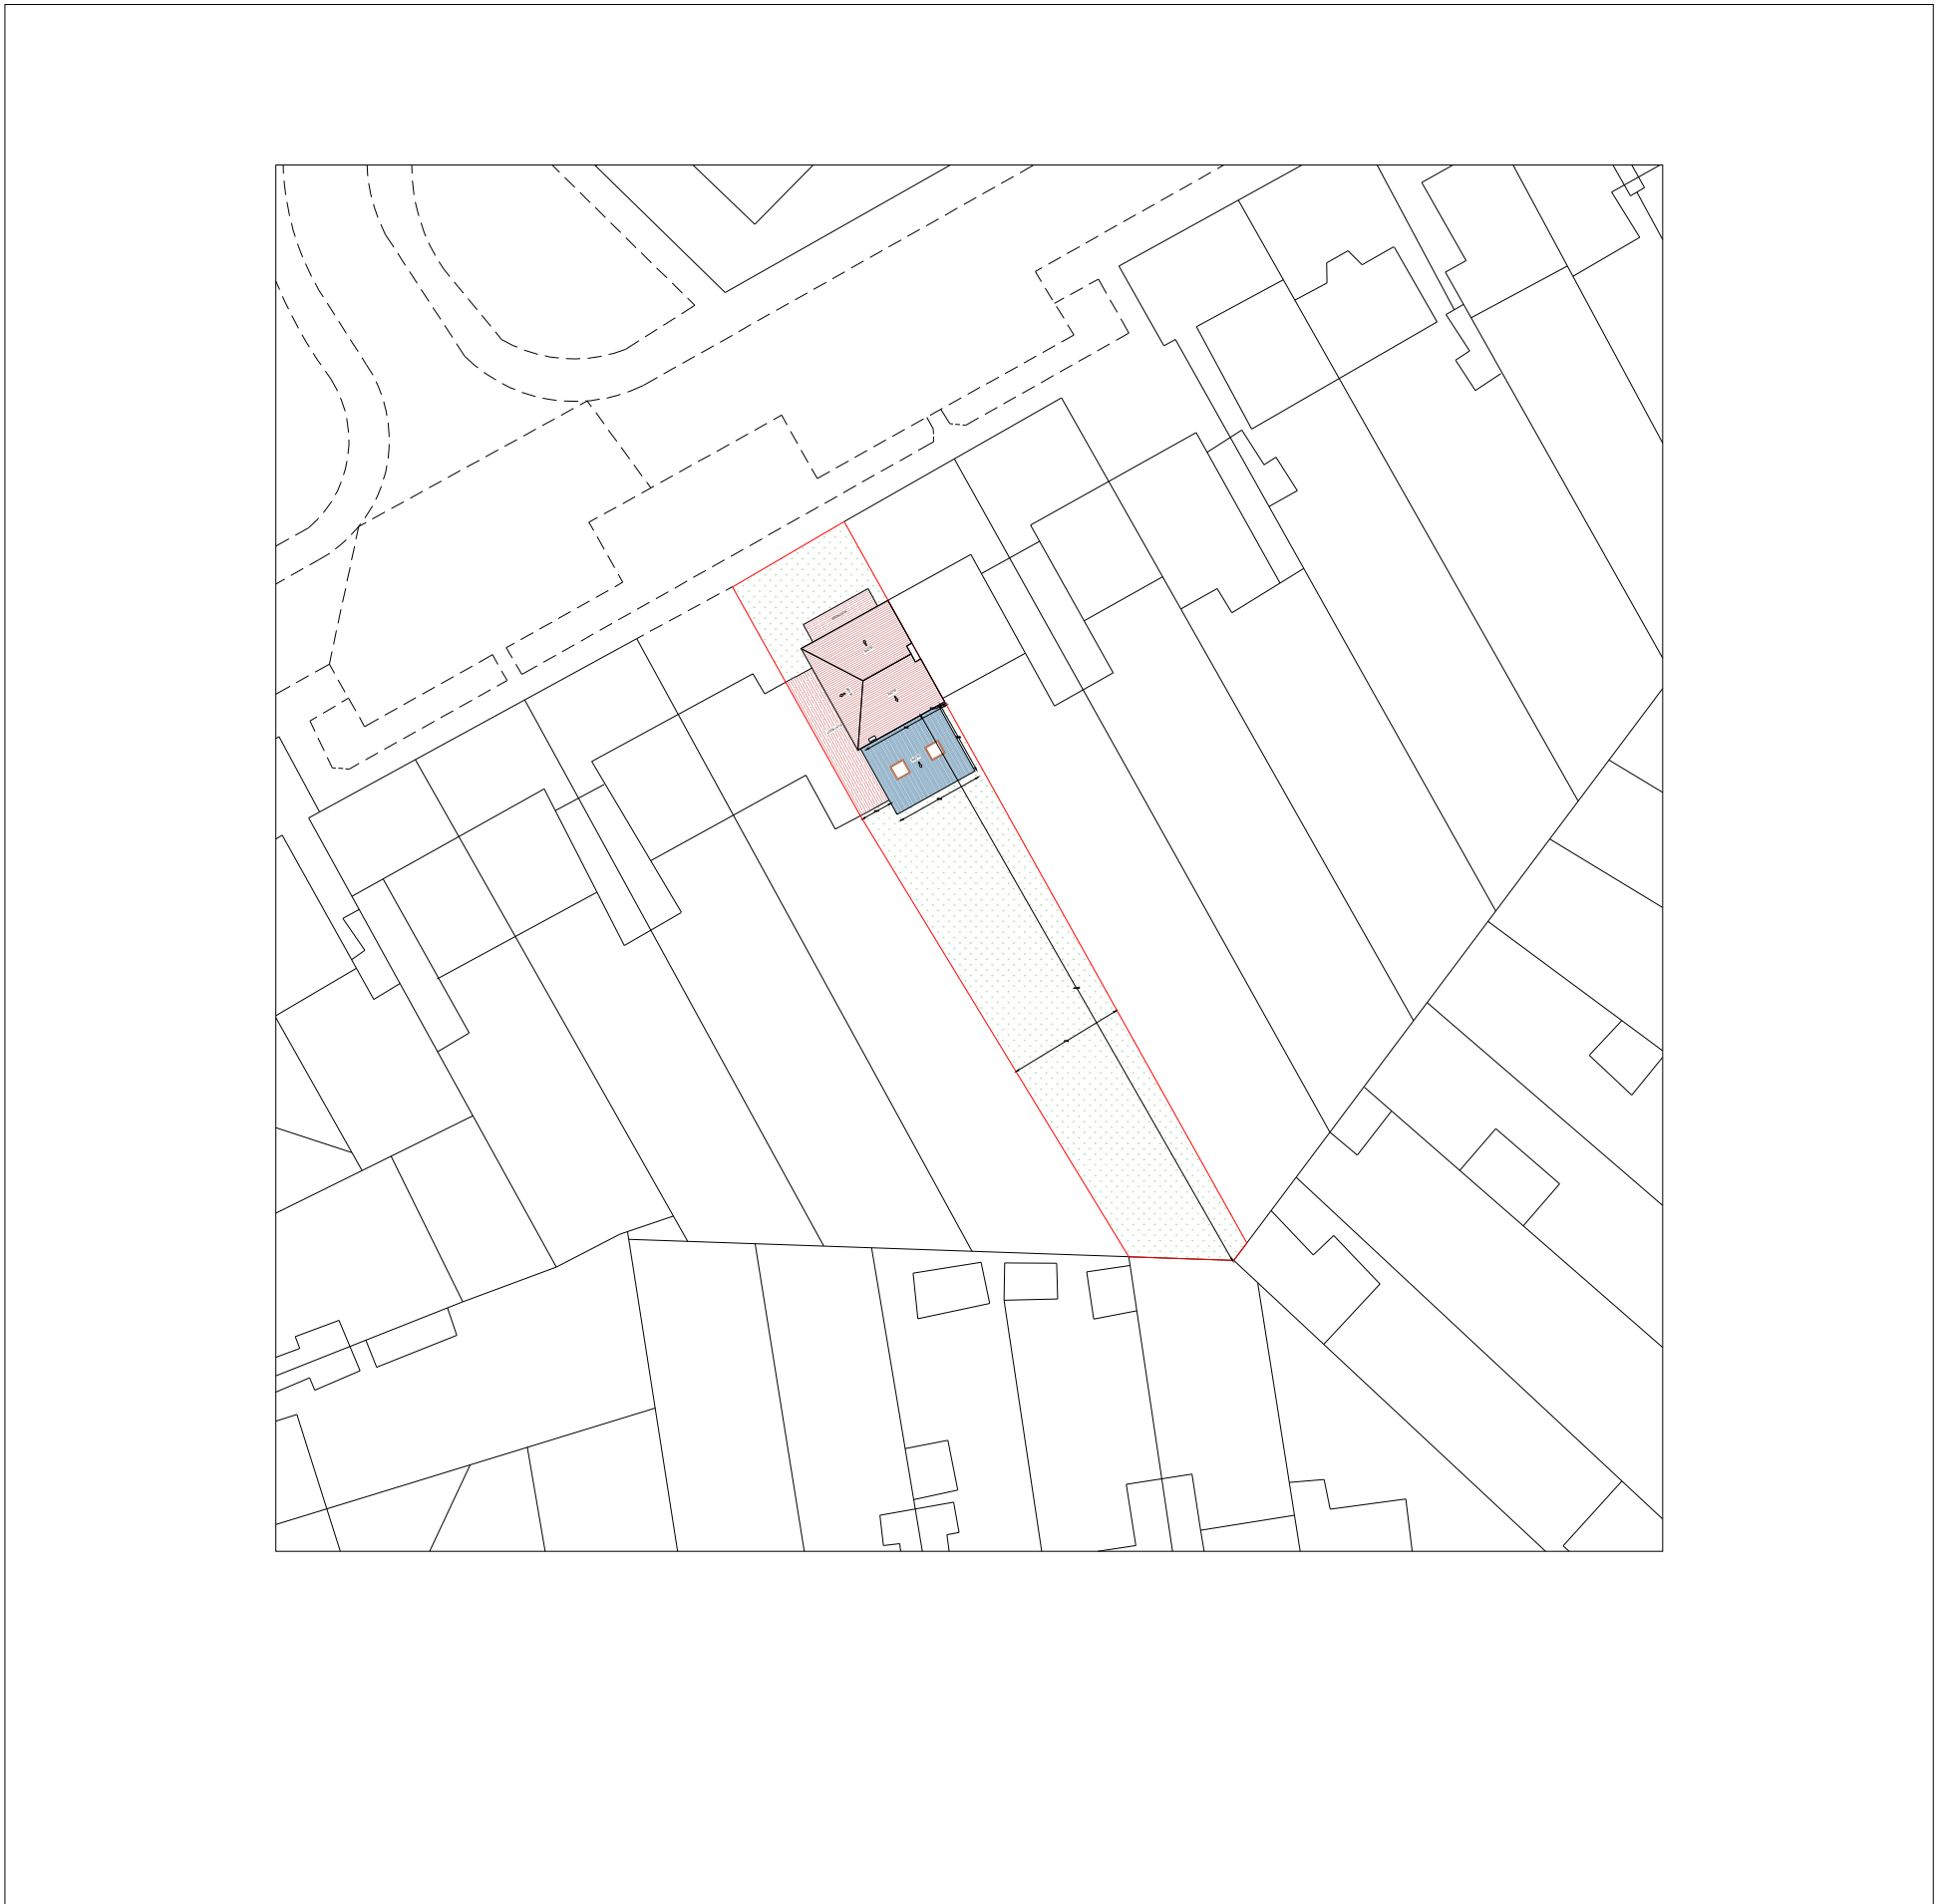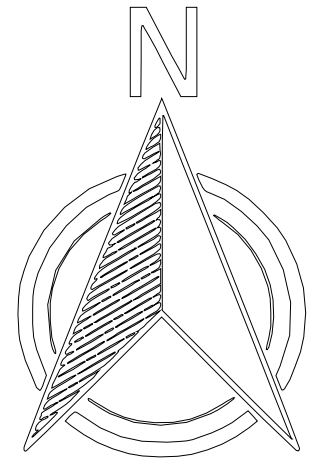

SCALE 1:500 @ A3

POSTCODE: WD25 0AZ

Produced on 12 December 2022 from the Ordnance Survey National Geographic Database and incorporating surveyed revision available at this date.
This map shows the area bounded by 502929 222808,503071 222808,503071 222950,502929 222950,502929 222808
Crown copyright and database rights 2023 OS 100054135. Supplied by copla ltd trading as UKPlanningMaps.com a licensed Ordnance Survey partner (OS 100054135).
Data licence expires 08 February 2024. Unique plan reference: v2c//906135/1222824

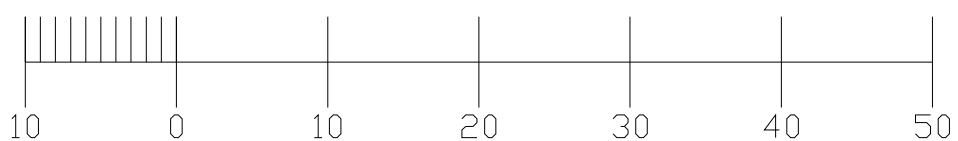

 **Application site**