




OLD MANSE
Haddington, EH41 4HP

DRAWING KEY
EXISTING NEW WORK
BOUNDARY DEMO

REVISIONS

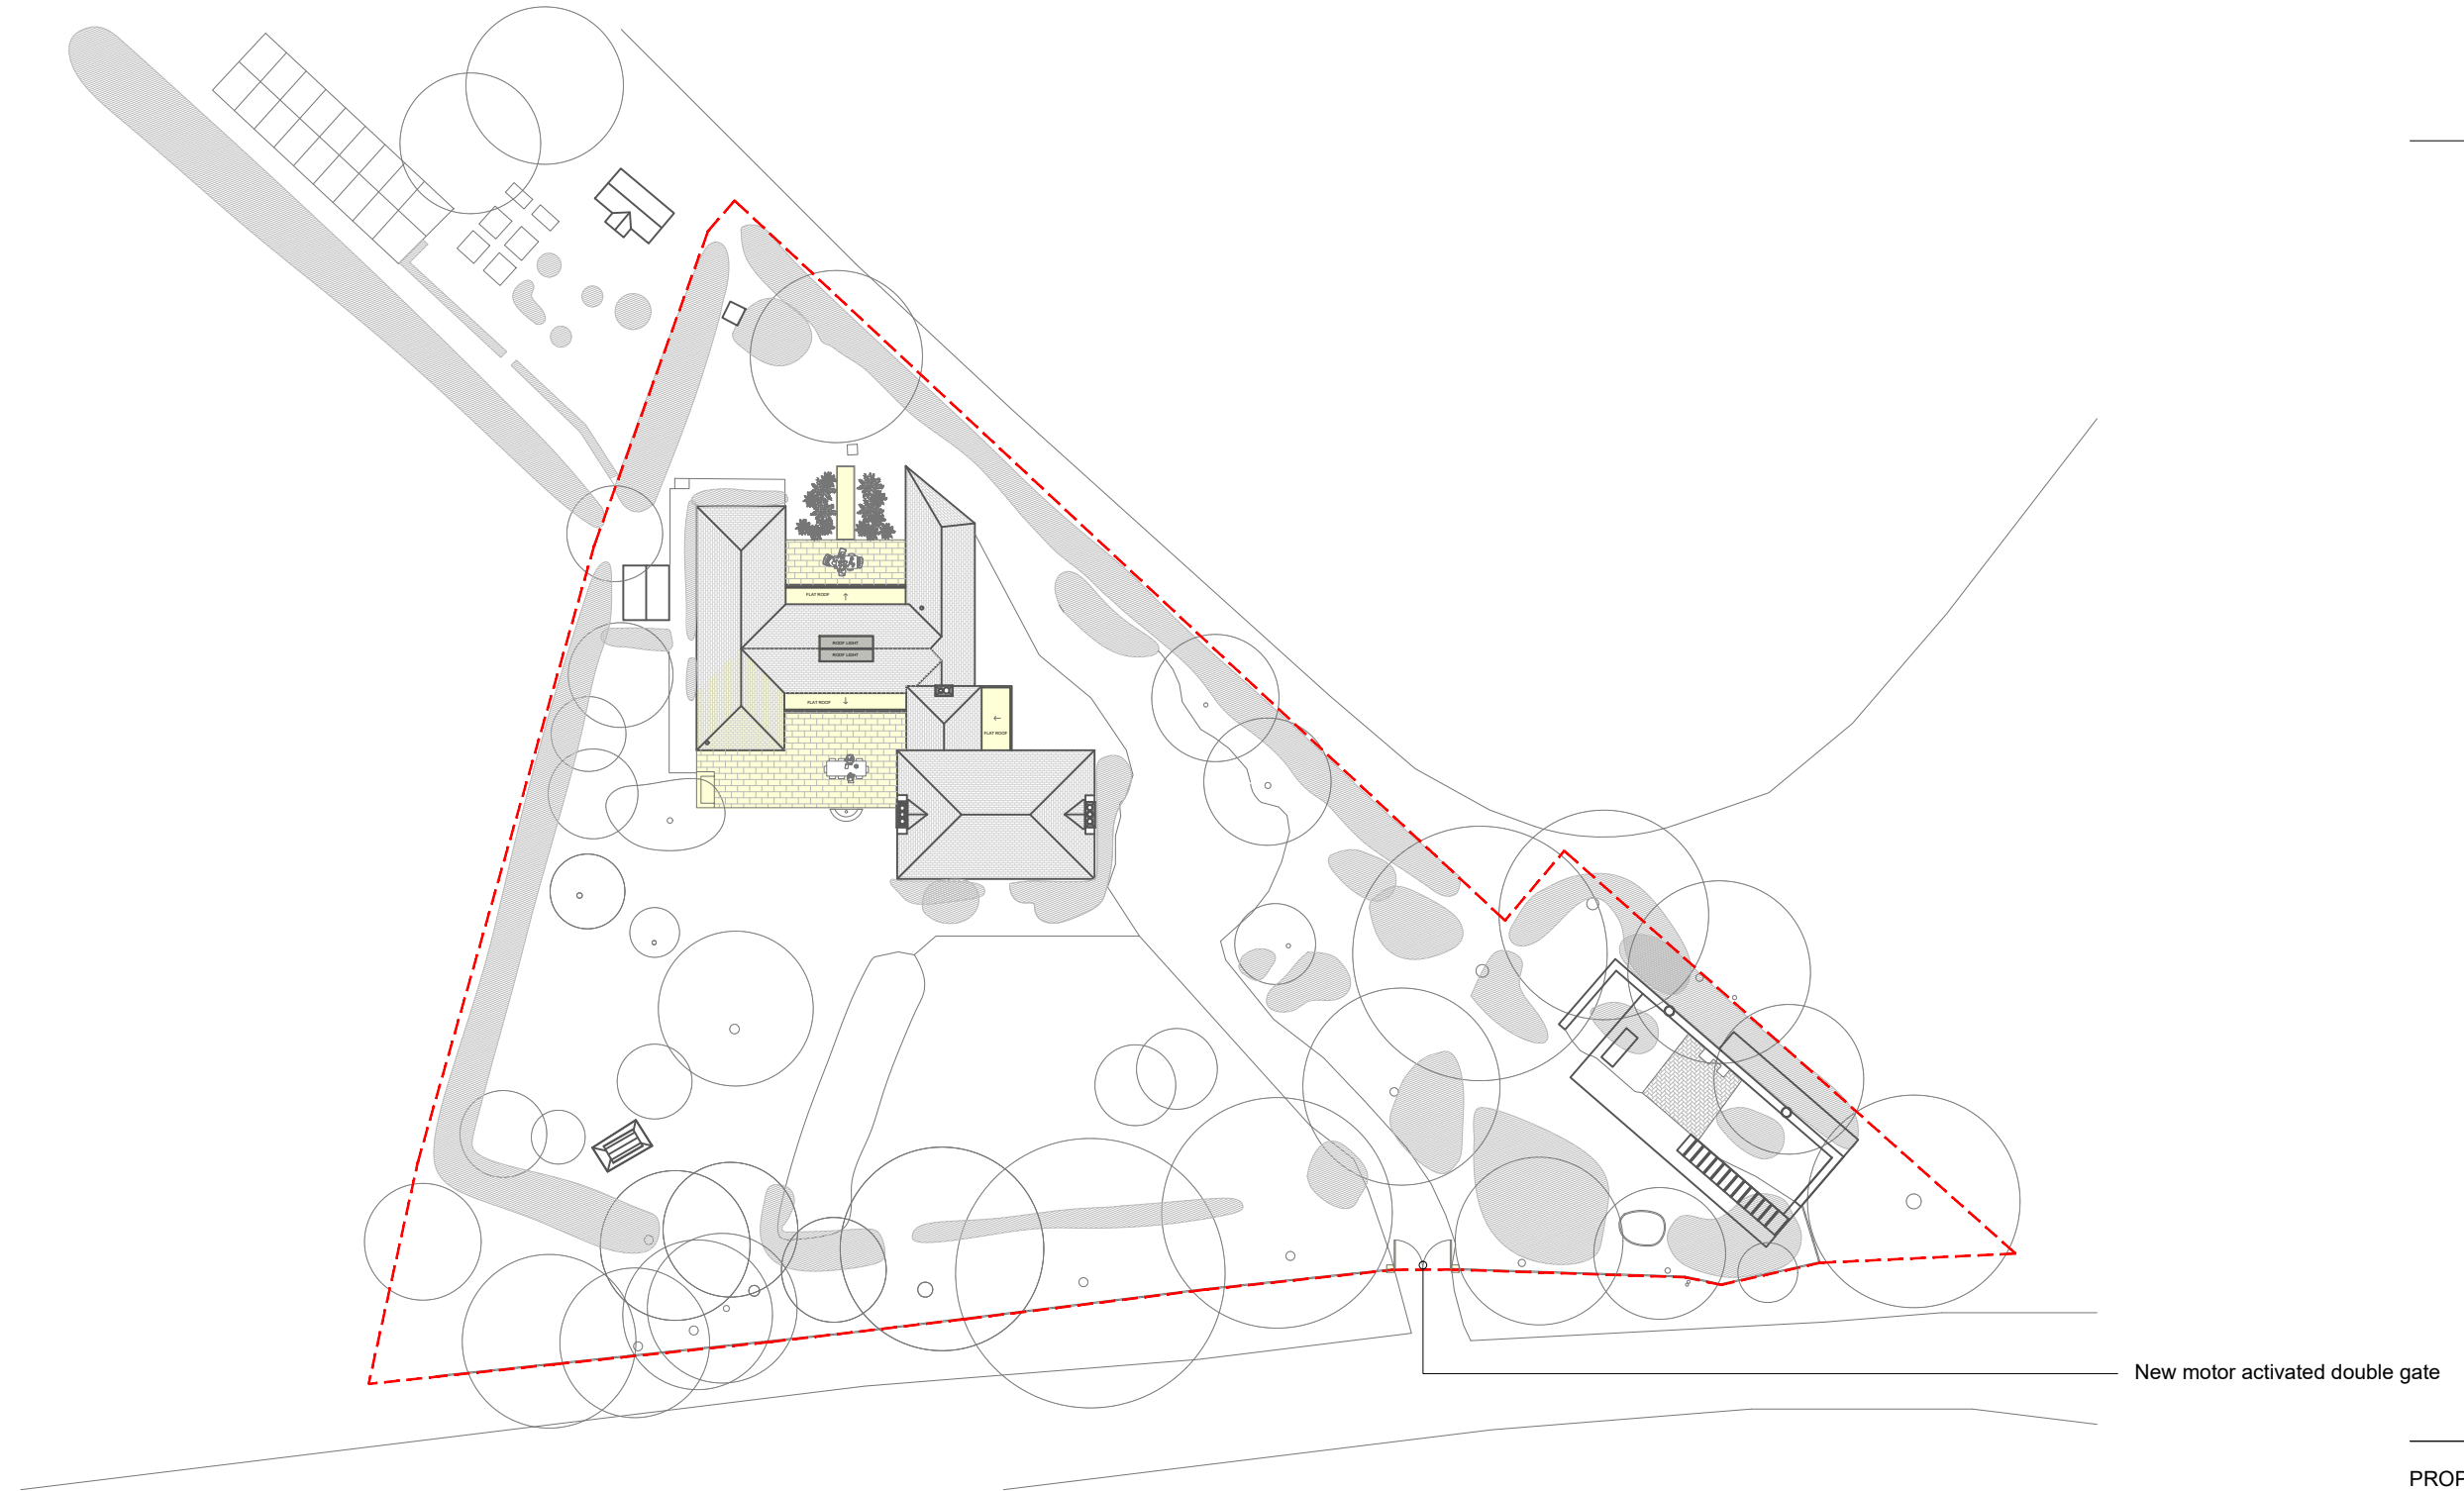

PROPOSED SITE PLAN

STAGE | PLANNING


CLIENT | OLGA WHAMOND

DRAWING NUMBER | 23141(PL)0103

DRAWN BY | JG

JONES ROBBINS TOBIN

architecture | interiors | products
info@jonesrobbins.com
www.jonesrobbins.com

 

1:500 / A3