


Copyright, design rights or other intellectual property rights in this drawing remain the property of Brodie Associates. The plans and information contained within are supplied on the express condition that they are not used in connection with the production of any building components nor the design, erection or construction of any building unless with the permission of Brodie Associates. The plans may not be copied nor used, disclosed nor passed to any third party for any other purpose without the express consent of Brodie Associates. Where appropriate this drawing is to be read in conjunction with the

Do not scale working dimensions from this drawing. As with all dimensions they are to be checked and verified on site.


Brodie Associates shall have no responsibility for any use made of this document other than for which it was prepared and issued. All dimensions must be checked on site. Do not scales from this drawing.

Any drawing errors or divergences shall immediately be brought to the attention of Brodie Associates at the address shown below.

Rear Elevation - North West.

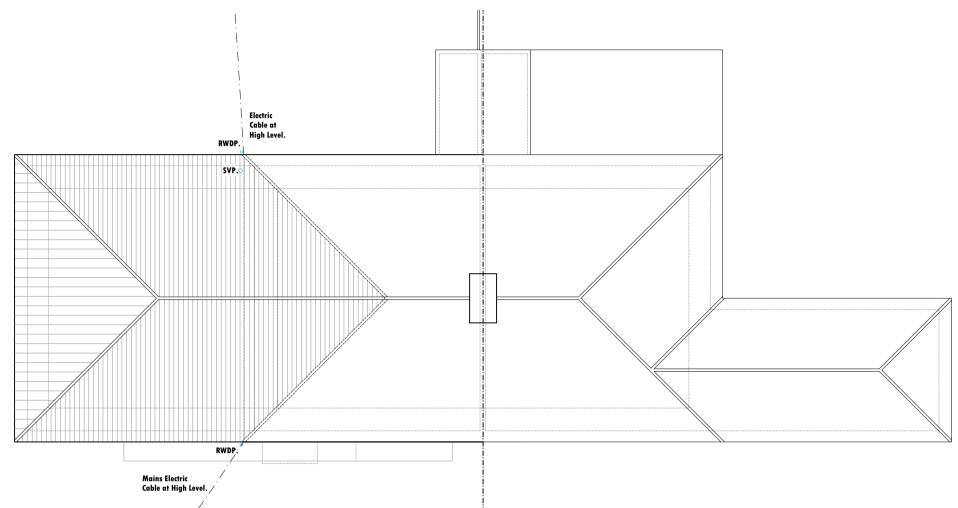

Roof Plan.

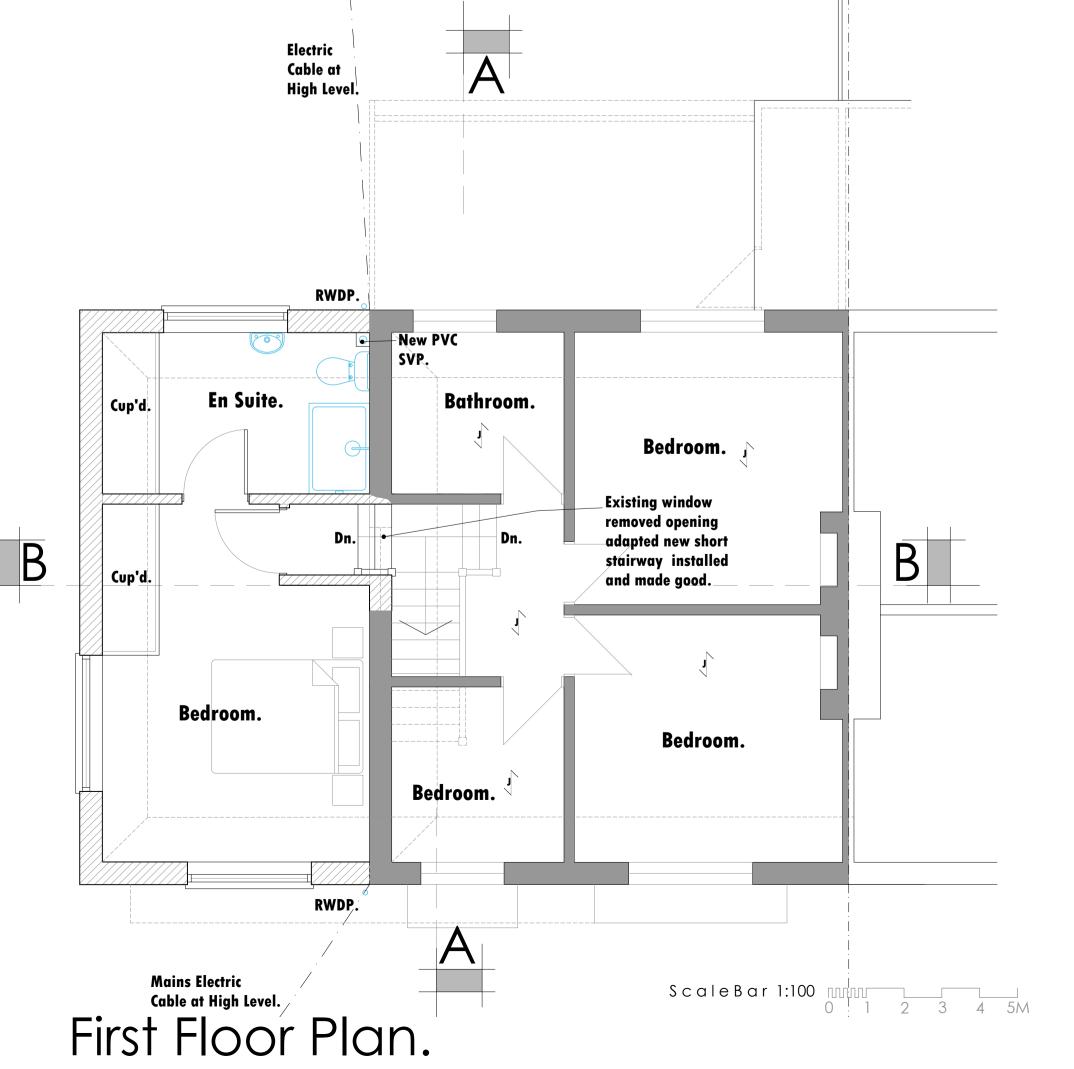

Rev	Comments	Date
-	-	-
В	Minor notes added as required by Client.	09/03/24
Α	Amended - Client requirements.	28/02/24



Project Site 'Sunny Bank', Christopher Row Lynsted ME9 0JN

Project description Proposed Two Storey Side Extension with all associated alterations.

Drawing Title Proposed Plans and Elevations. Scheme 'B'

Drawing No. 2502 - 04B

For Client Review and Comment Only.

Scale 1:100 & 1:50 @ A1 Date.

02/02/2024