



Proposed Floorplans

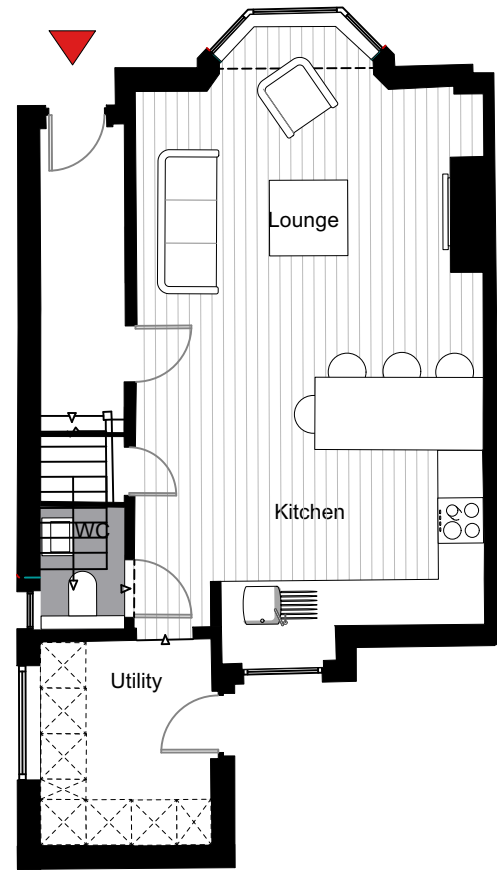

Proposed Ground Floor Plan

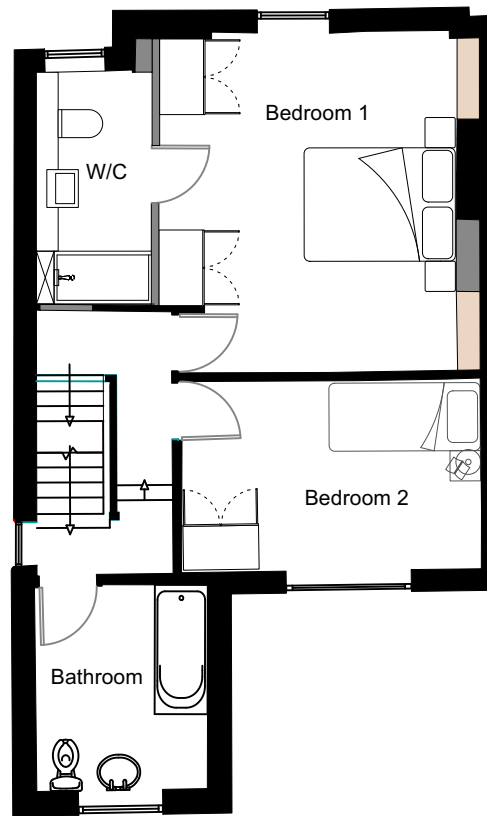

Proposed First Floor Plan



Proposed Second Floor Plan

Drawing Title: Proposed Front dwelling Floorplans
Date: 06.07.2023
Drawing no: 1324-508
Scale: 1:100 @ A3
Drawn: NS

revision:
revision notes:



DK-Architects
26 Old Haymarket
Liverpool
L1 6ER
0151 231 1209 T
mail@dk-architects.com E
www.dk-architects.com W