



### Existing Floorplans

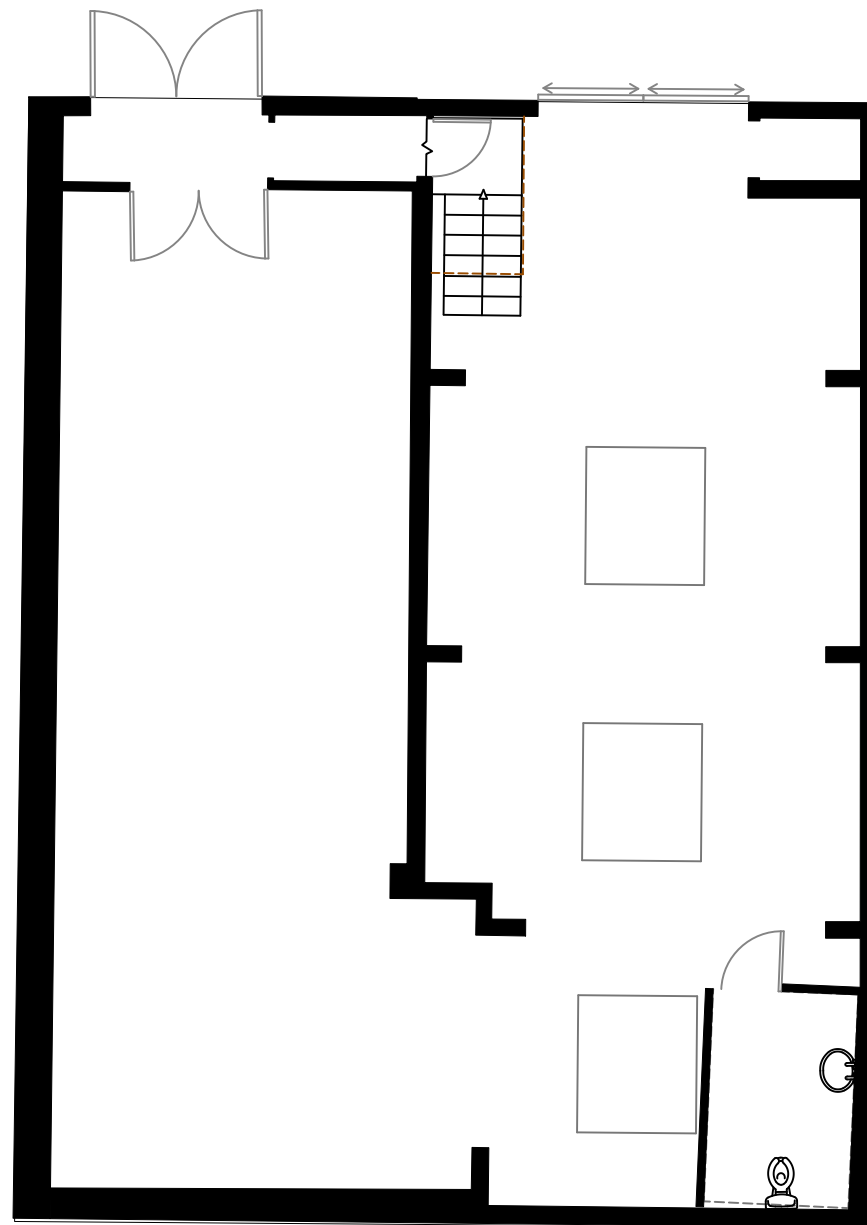

Existing Industrial Workshop Ground Floor Plan

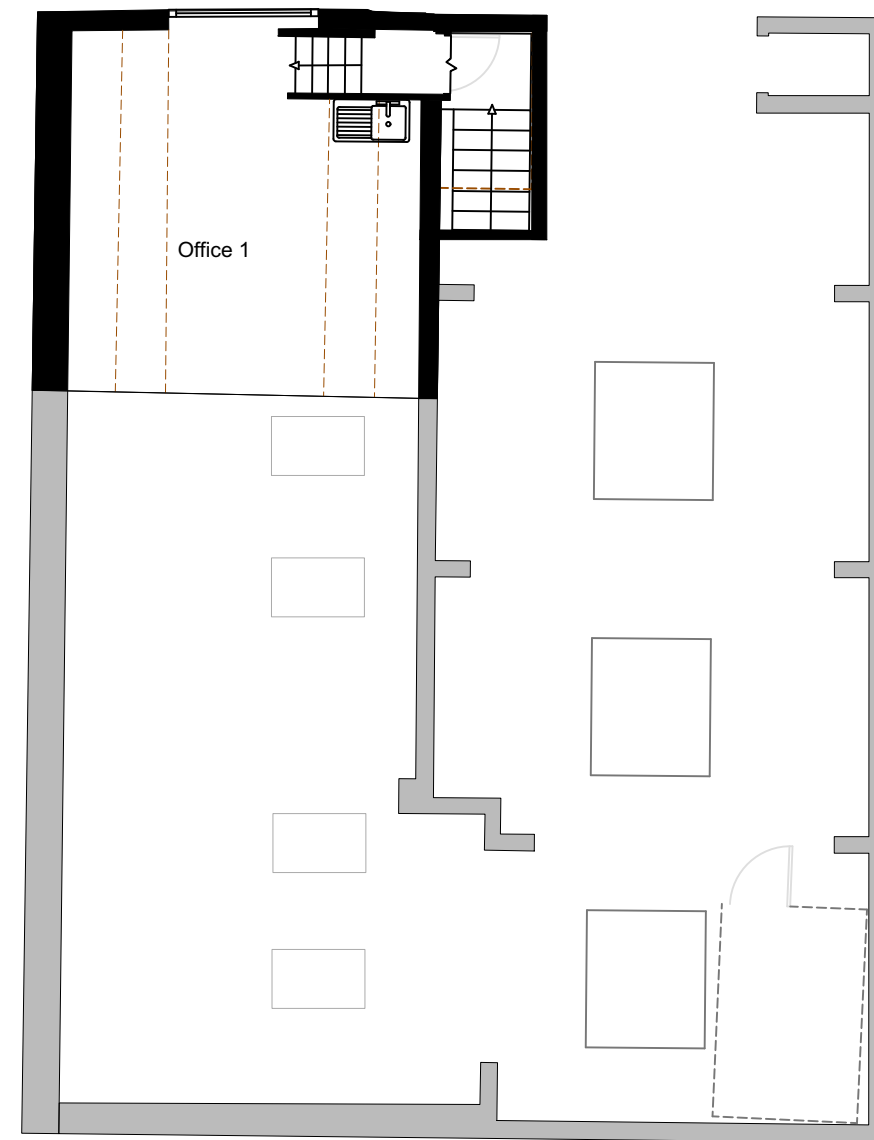

Existing Industrial Workshop First Floor Plan

Drawing Title: Existing Workshop Floorplans  
Date: 06.07.2023  
Drawing no: 1324-505  
Scale: 1:100 @ A3  
Drawn: NS

revision:  
revision notes:



**DK-Architects**

26 Old Haymarket  
Liverpool  
L1 6ER  
0151 231 1209 T  
mail@dk-architects.com E  
www.dk-architects.com W