



### Proposed Floorplans

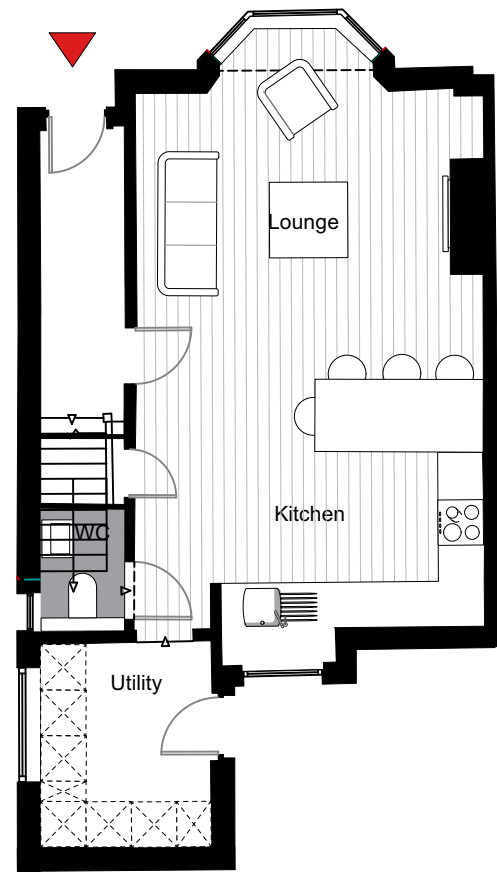

Proposed Ground Floor Plan

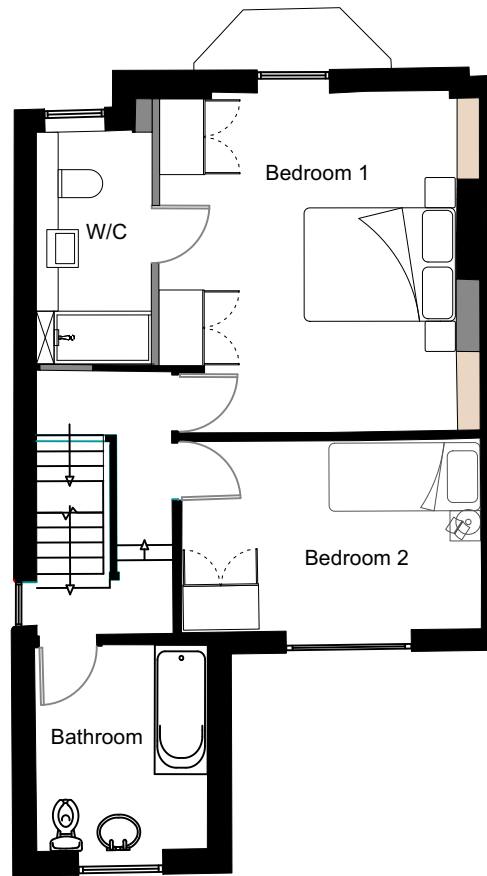

Proposed First Floor Plan



Proposed Second Floor Plan

Drawing Title: Proposed Front dwelling Floorplans  
Date: 06.07.2023  
Drawing no: 1324-508  
Scale: 1:100 @ A3  
Drawn: NS

revision: A  
revision notes: A 09/04/2024



**DK-Architects**  
26 Old Haymarket  
Liverpool  
L1 6ER  
0151 231 1209 T  
mail@dk-architects.com E  
www.dk-architects.com W