




01 EXISTING GROUND FLOOR PLAN
1:100 @ A1

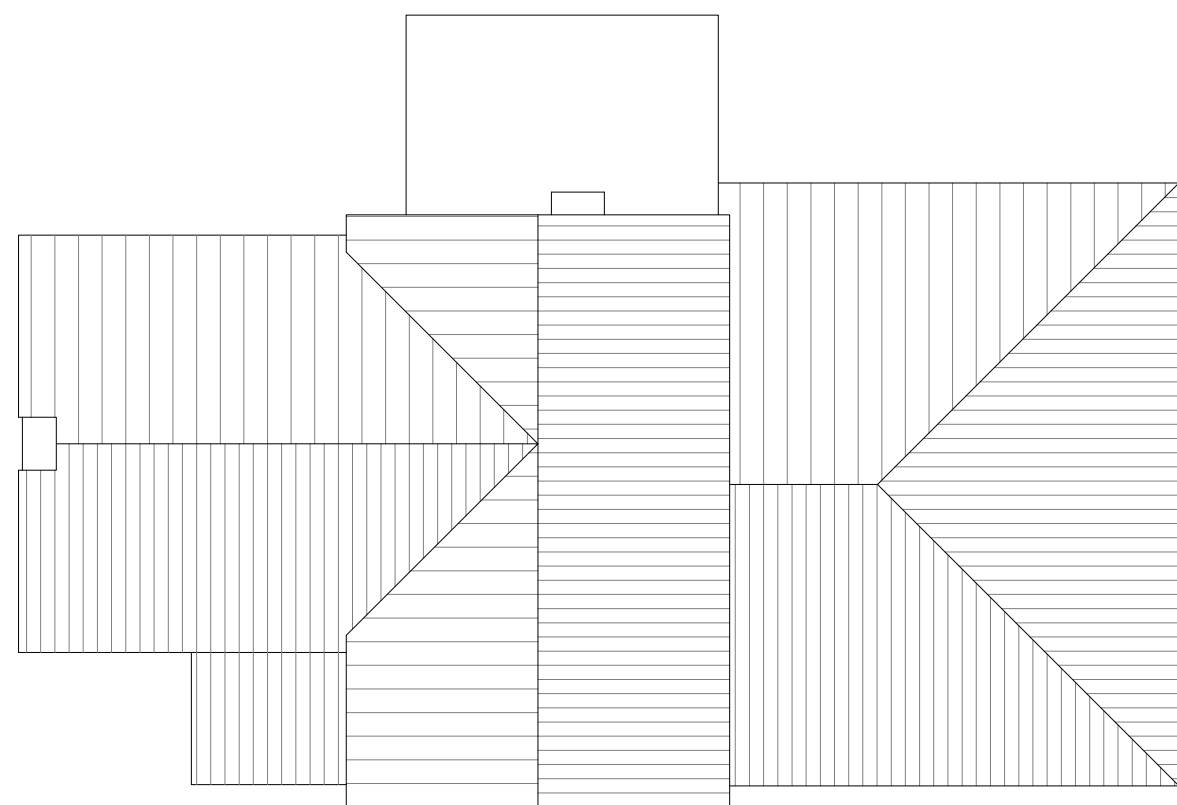


02 EXISTING ROOF PLAN
1:100 @ A1

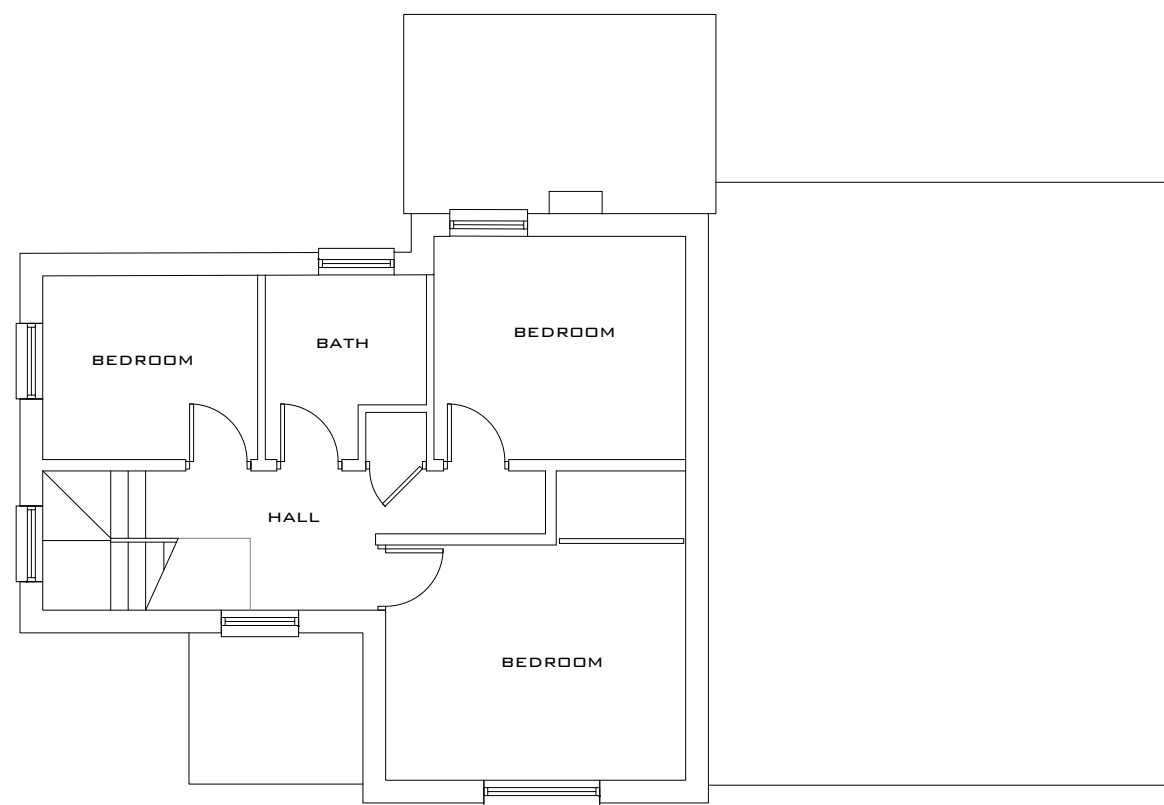


13 EXISTING FIRST FLOOR PLAN
1:100 @ A1

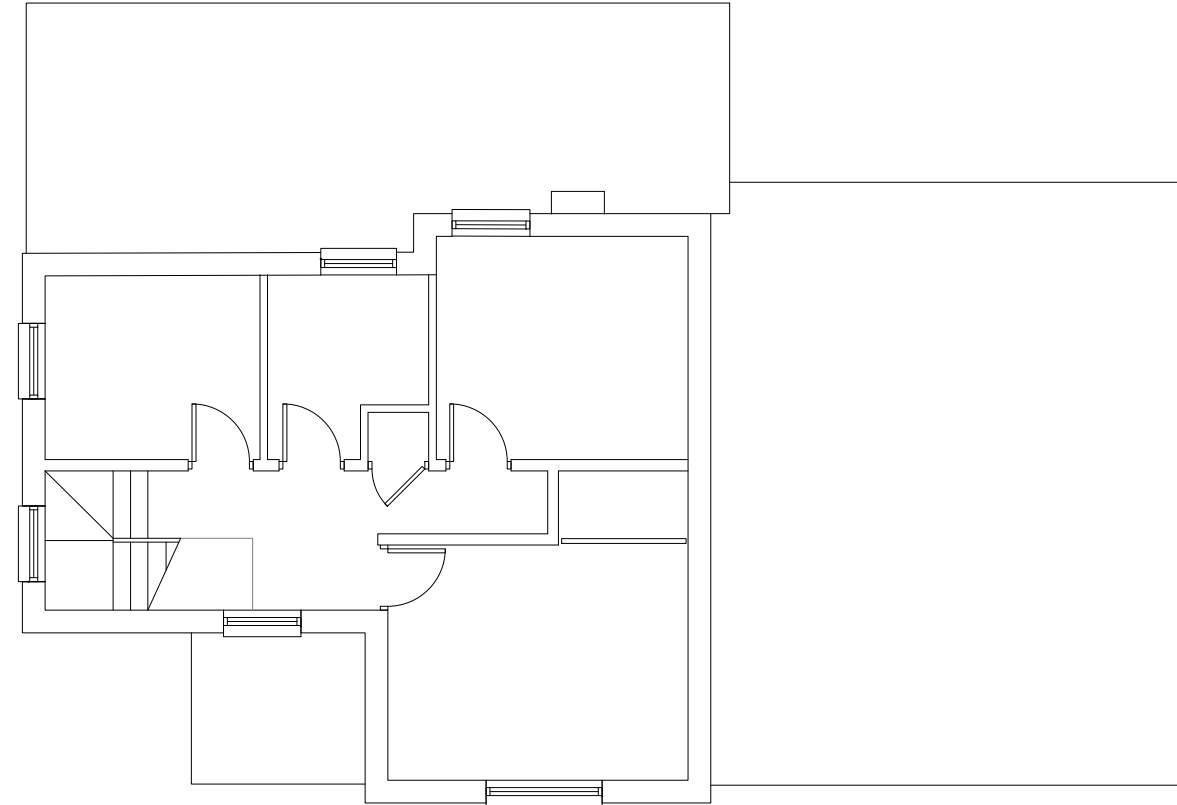

14 PROPOSED FIRST FLOOR PLAN
1:100 @ A1

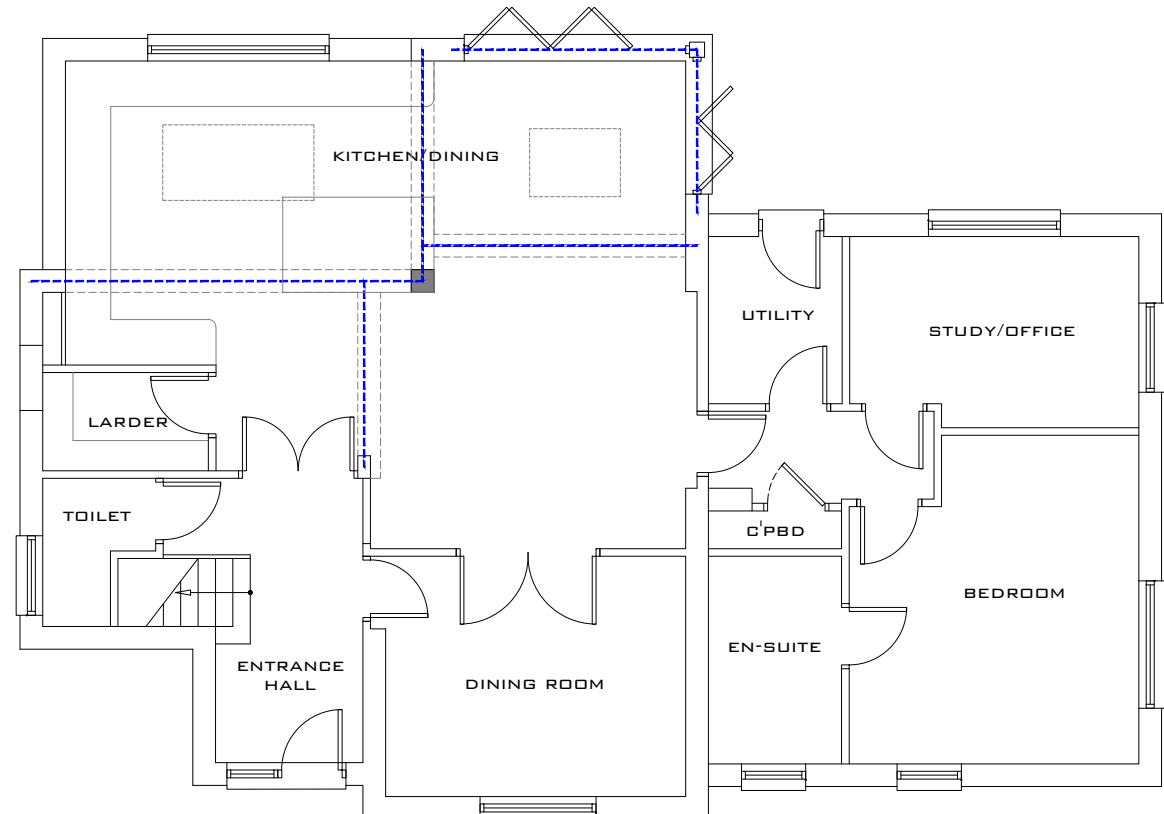

03 PROPOSED GROUND FLOOR PLAN
1:100 @ A1

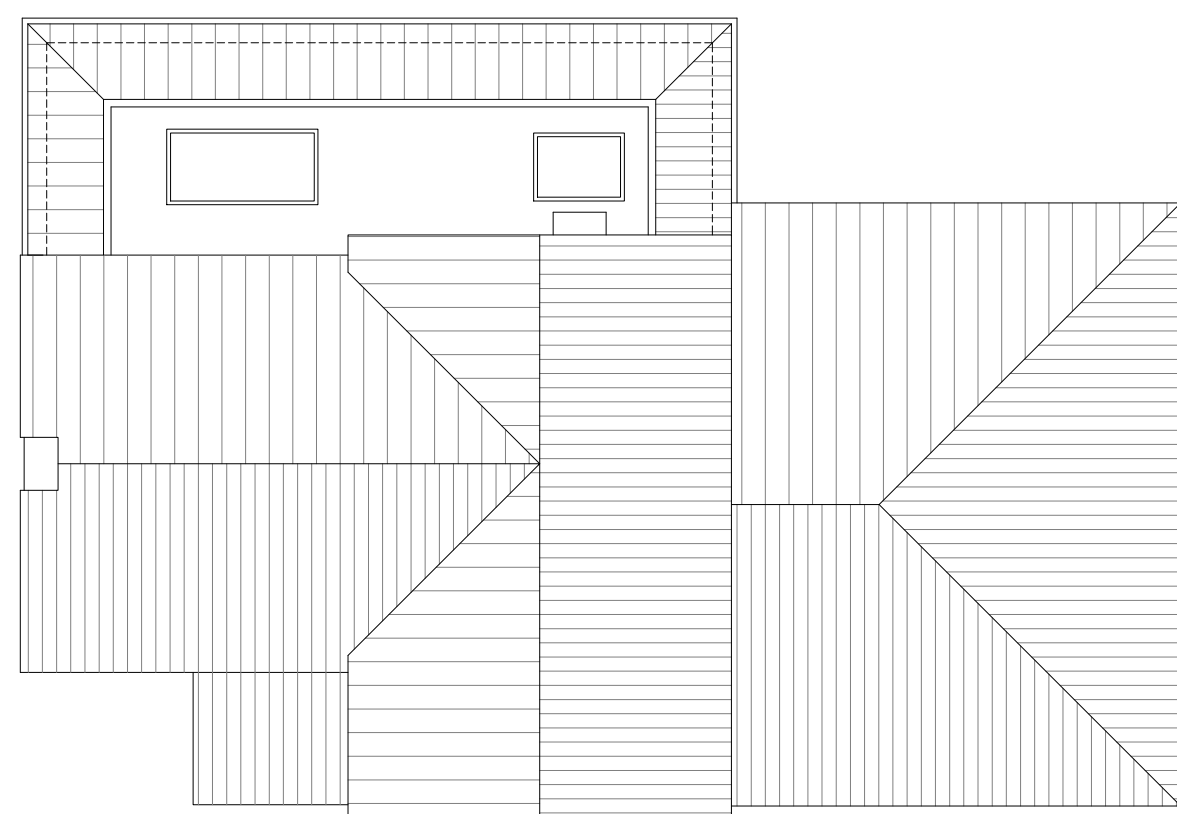

04 PROPOSED ROOF PLAN
1:100 @ A1

EXISTING MATERIALS

- FACE BRICK
- PAINTED RENDER
- ROOF TILE
- FLAT ROOF (BITUMEN)
- UPVC WINDOWS AND DOORS
- UPVC RAINWATER GOODS



05 EXISTING FRONT ELEVATION
1:100 @ A1



06 EXISTING SIDE ELEVATION
1:100 @ A1



07 EXISTING REAR ELEVATION
1:100 @ A1



08 EXISTING SIDE ELEVATION
1:100 @ A1

PROPOSED MATERIALS

- FACE BRICK
- PAINTED RENDER
- VERTICAL TIMBER CLADDING
- ROOF TILE
- FLAT ROOF (MEMBRANE)
- COLOUR COATED METAL WINDOWS AND DOORS
- COLOUR COATED METAL ROOFLIGHTS
- UPVC RAINWATER GOODS
- UPVC WINDOWS AND DOORS




09 PROPOSED FRONT ELEVATION
1:100 @ A1



10 PROPOSED SIDE ELEVATION
1:100 @ A1



11 PROPOSED REAR ELEVATION
1:100 @ A1

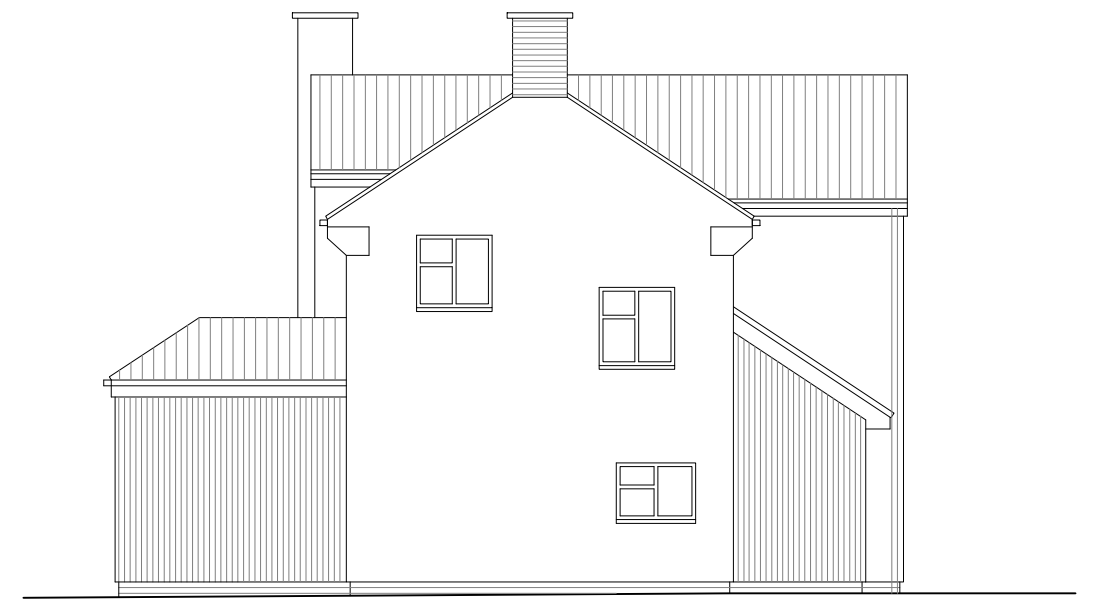

12 PROPOSED SIDE ELEVATION
1:100 @ A1

Revisions

P1 09APR24 Misc.

No. Date Description

Drawing Status

FULL PLANNING
APPLICATION

Client/Project
H Hutton & D Fraser
Meadowside
Beesfield Lane, Farningham
Kent DA4 0BZ

Drawing Title
EXISTING/PROPOSED
PLANS & ELEVATIONS

Drawing No.

A102/P

Scale 1:100@A1

Revision p1

Project No. 24004

Date 11/03/2024