





PROPOSED FRONT ELEVATION

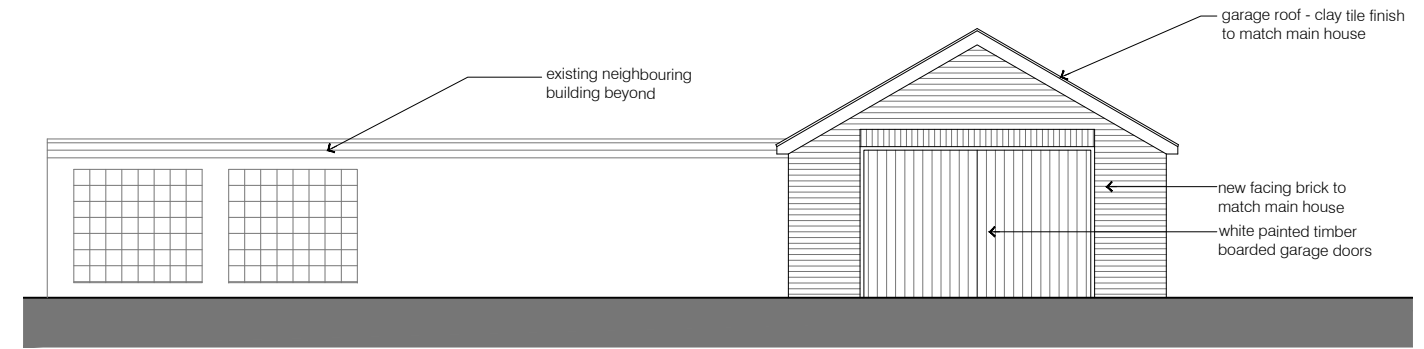

PROPOSED FRONT ELEVATION - GARAGE



PROPOSED REAR ELEVATION

 

rev	date	description	job no.	drawn	checked
			1389		
P120			Rose Cottage		
			Proposed Elevations		
			1:100@A3		

