



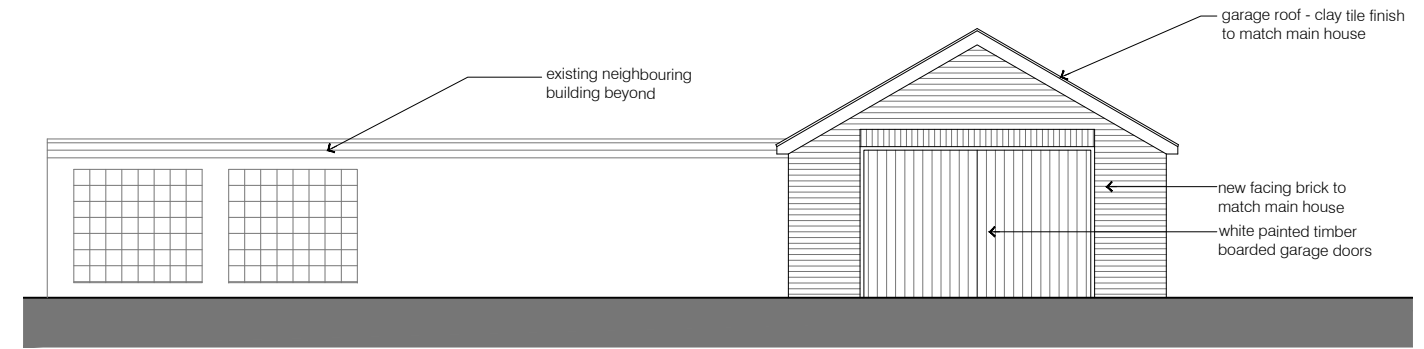

PROPOSED FRONT ELEVATION




PROPOSED FRONT ELEVATION - GARAGE

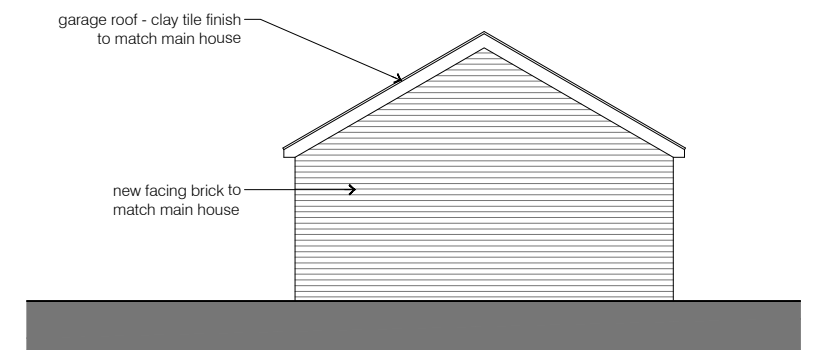

PROPOSED REAR ELEVATION - GARAGE



PROPOSED REAR ELEVATION

 

A	11.05.22	Rear elevation of garage added	NL	NL
rev	date	description	drawn	checked
dwg no.		job no.	1389	
P120A		Rose Cottage		
		Proposed Elevations		
		1:100@A3		