



Ground Floor Plan




First Floor Plan

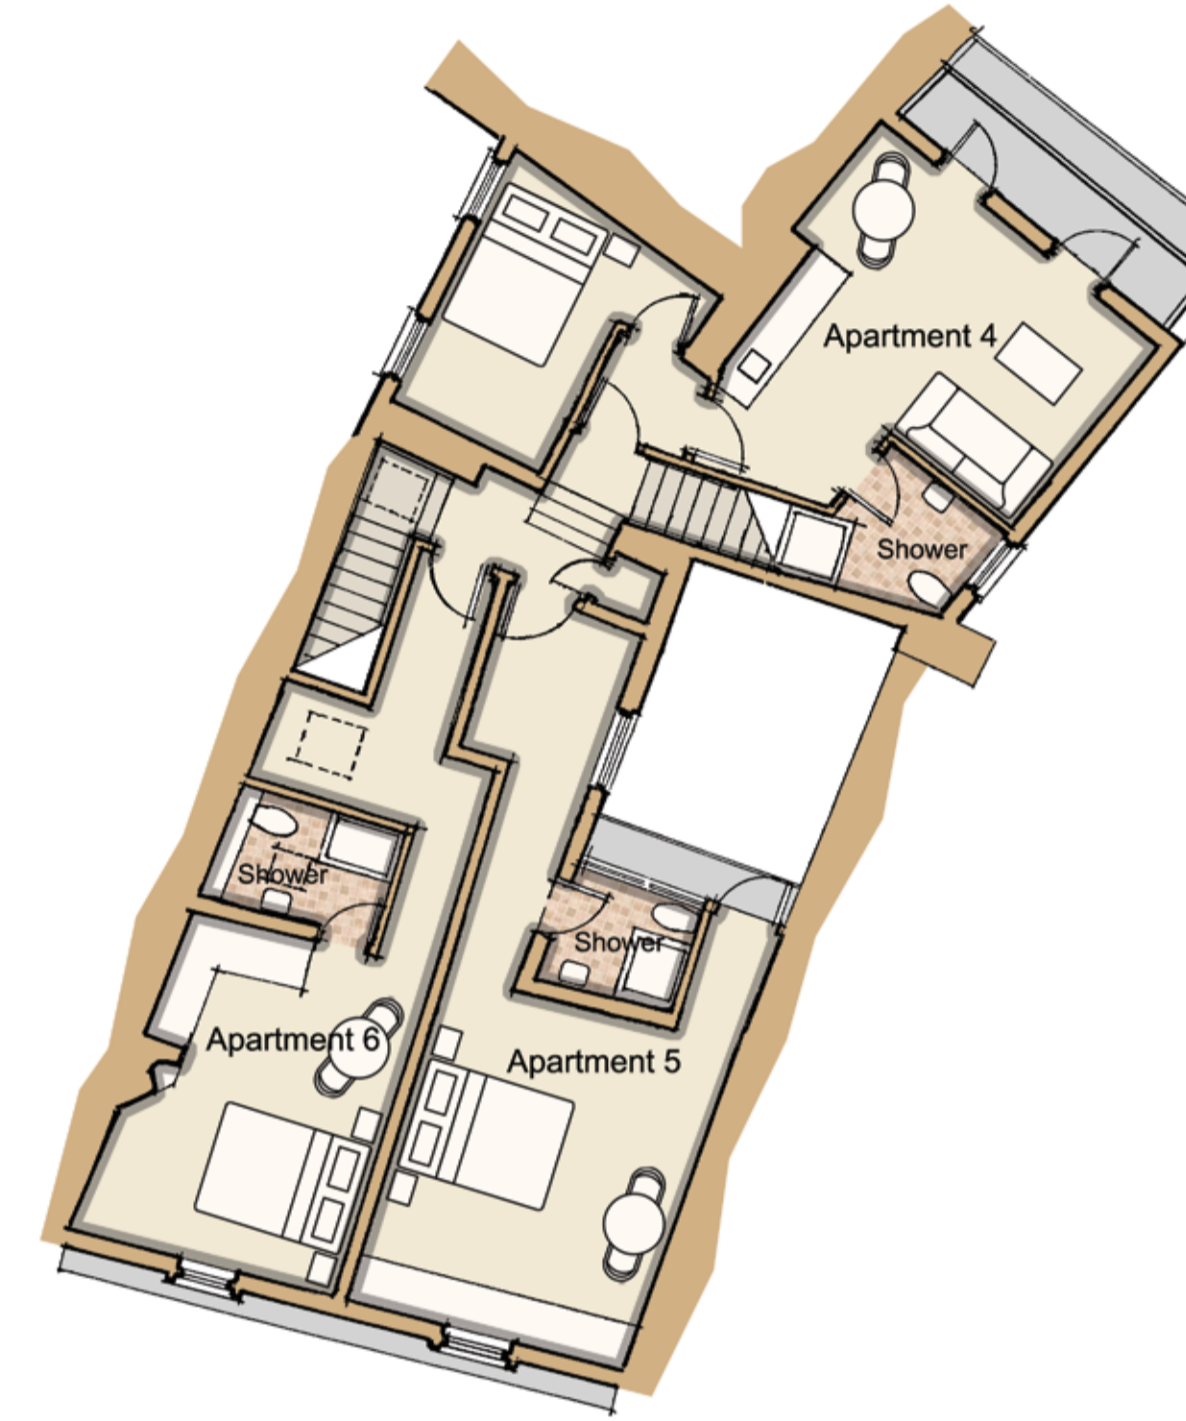

Second Floor Plan

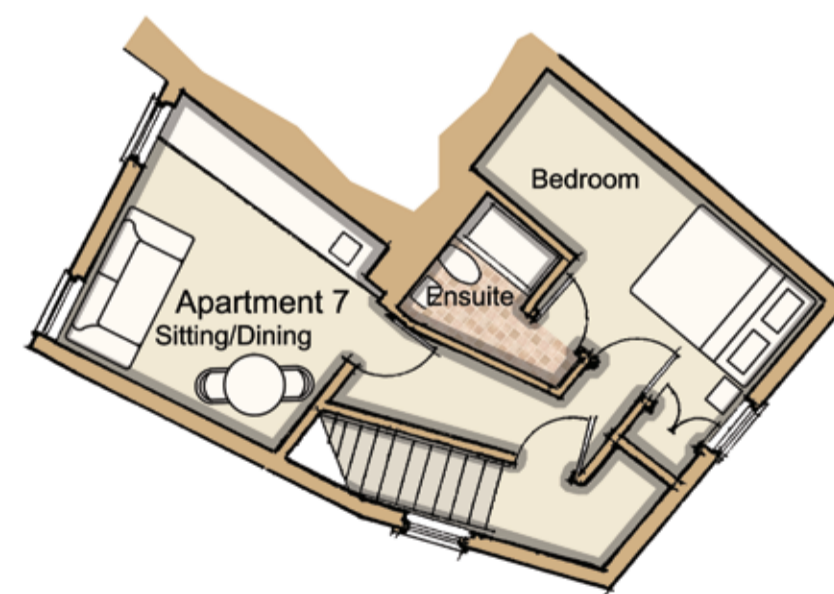

Third Floor Plan

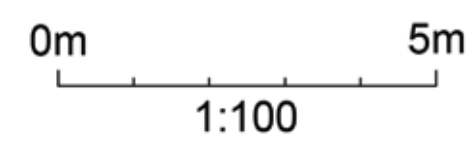

NOTES

Drawing for planning only
All measurements to be checked on site

Revision	Description	Date
A	Amendments to layouts	16.11.23
B	Amendments to layouts	02.02.24
C	Amendments to layouts	28.02.24
D	Amendments to Second Floor layout	12.03.24

project

17 WYLE COP

project no.

1380

client

JJ SIGNATURE HOLDINGS

drawing

PROPOSED FLOOR PLANS

drawing no.

08

revision

D

status

PLANNING

scale

1:100@A1

date

08.11.23

drawn by

GM/AB

MOSS. CO. LLP.
 BROOKGATE HALL - PLEALEY - SHREWSBURY - SY5 0UY
 Tel: 01743 588230
 E-mail: info@mosscompany.co.uk