


East Elevation
(Internal Side)

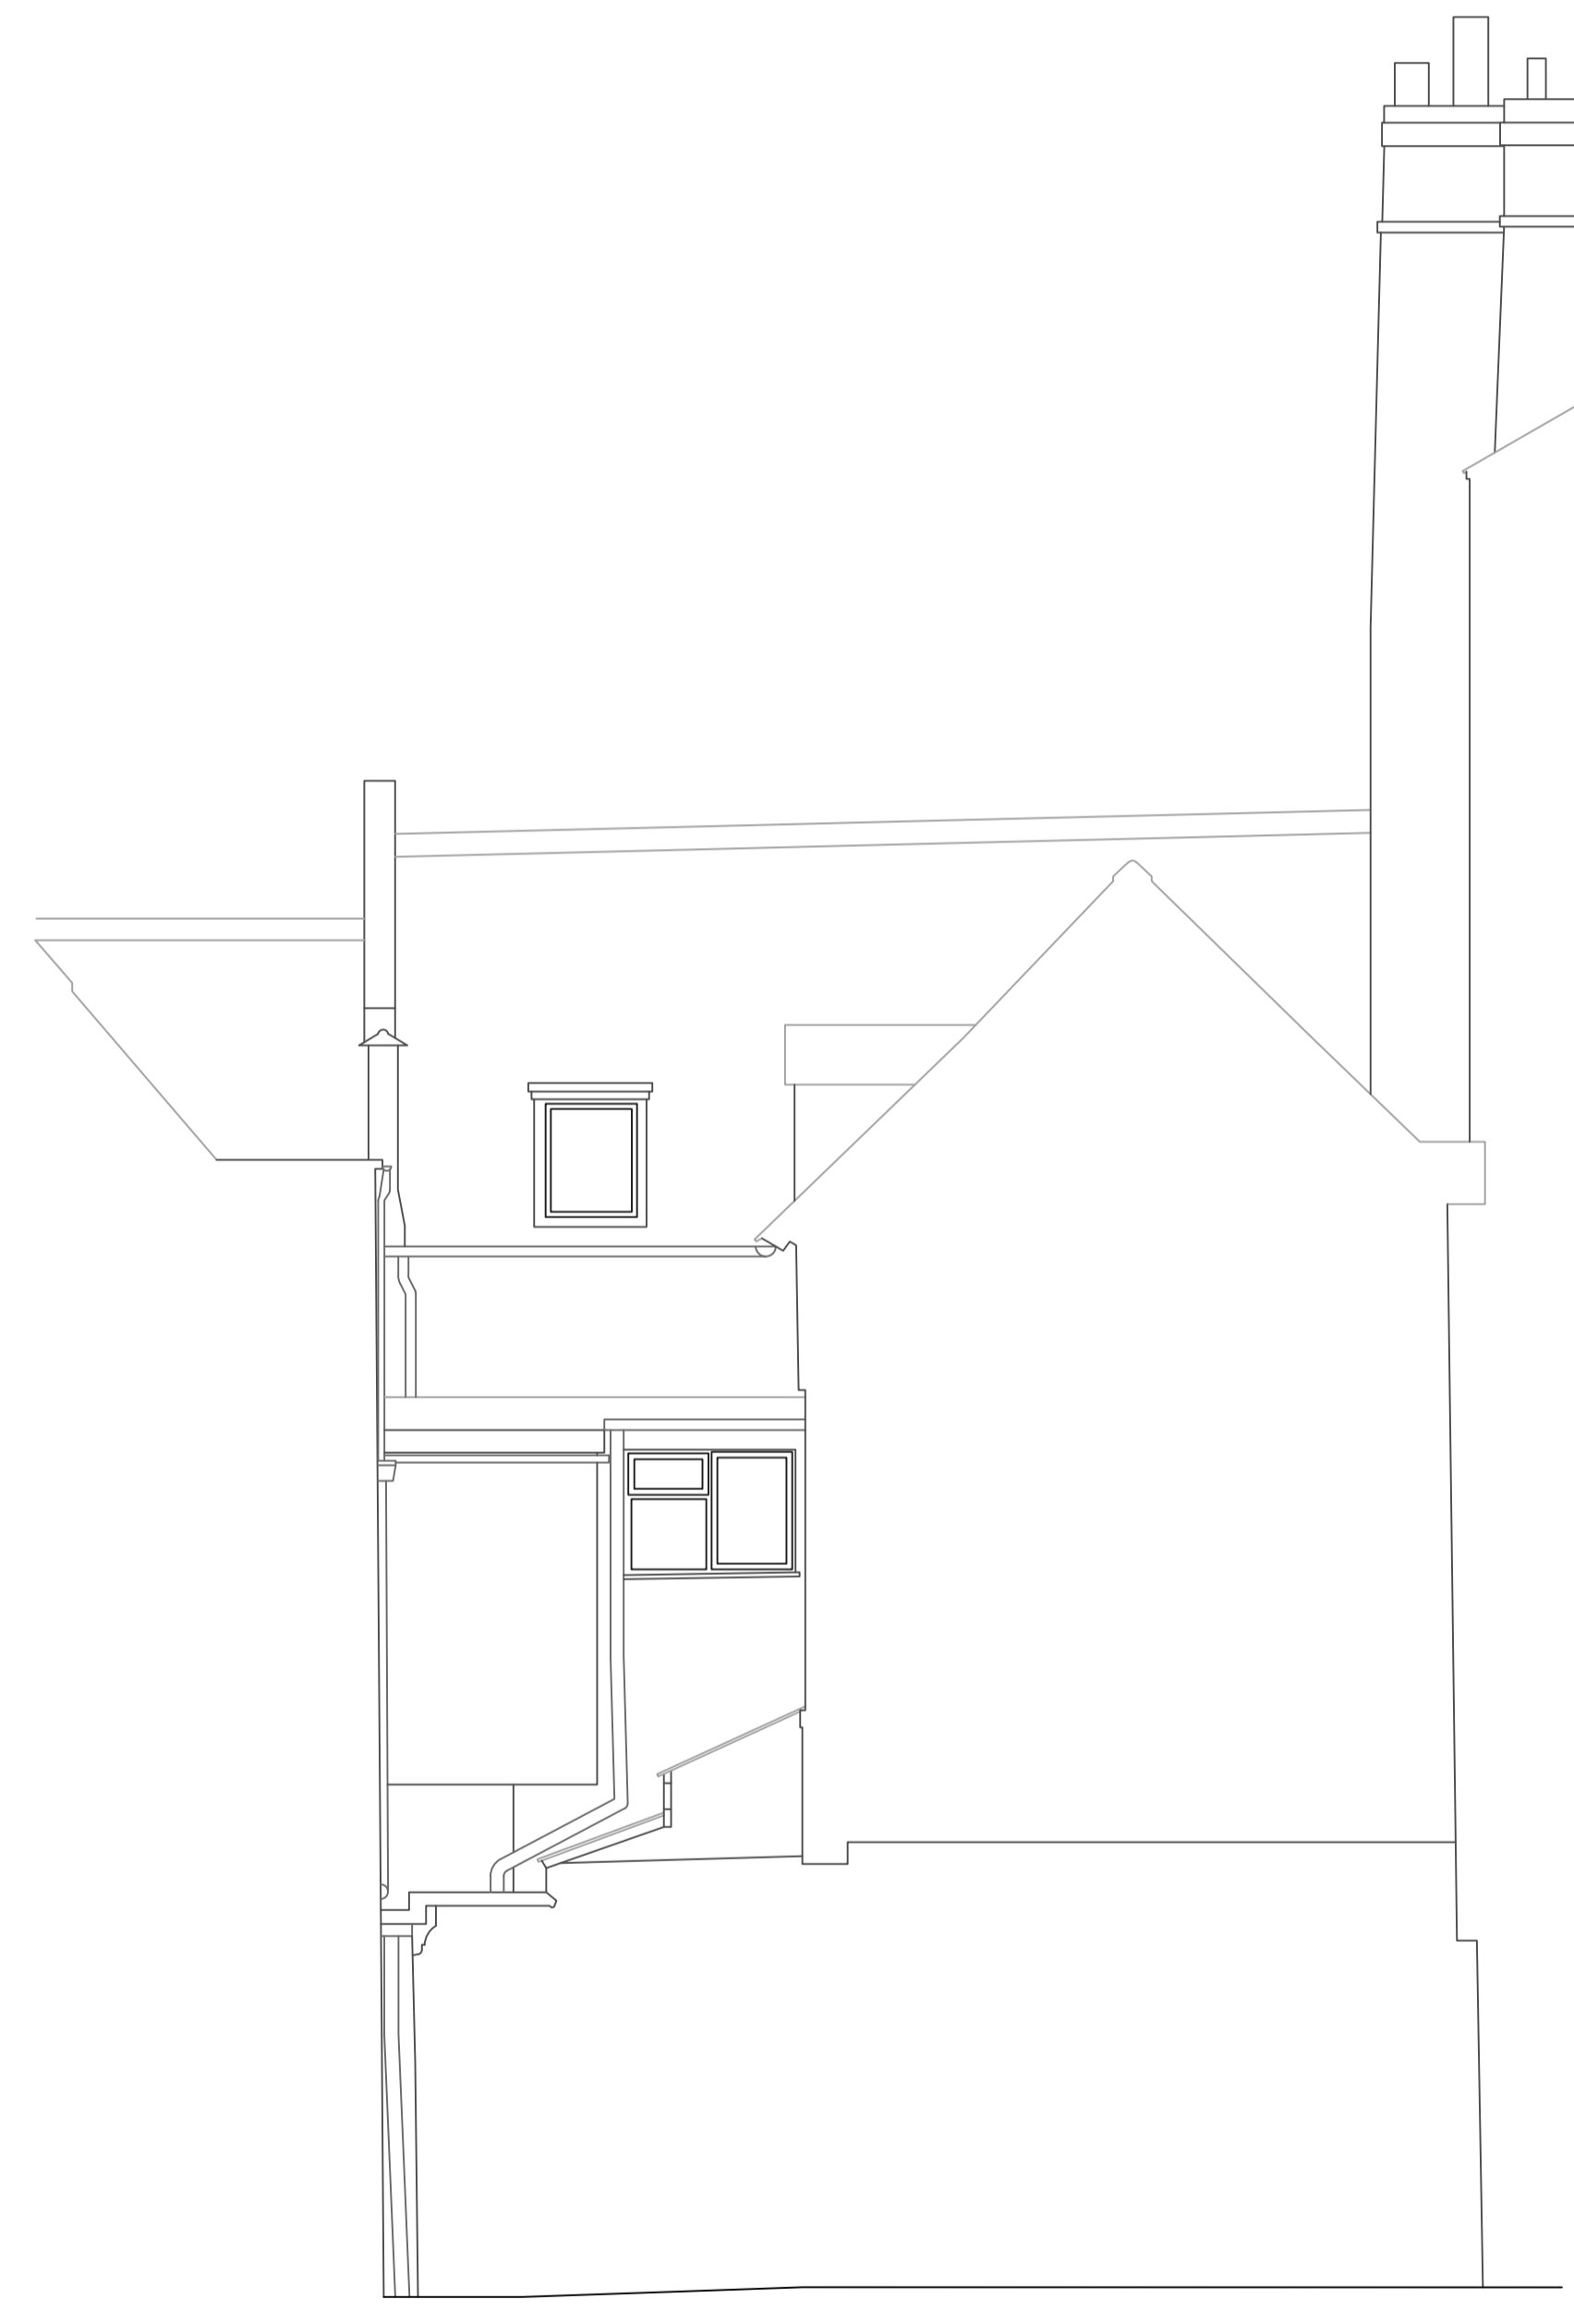

North Elevation
(Internal Rear)



NOTES
Do not scale from this drawing
All measurements to be checked on site

Revision	Description	Date
-	-	-

project
Salopian Sports

project no.
1380

client
JJ Signature Holdings

drawing
Elevations

drawing no. revision

07 -

status
PLANNING

scale date
1:50 @A1 21/02/24

drawn by
RS