



North Elevation
(Rear)

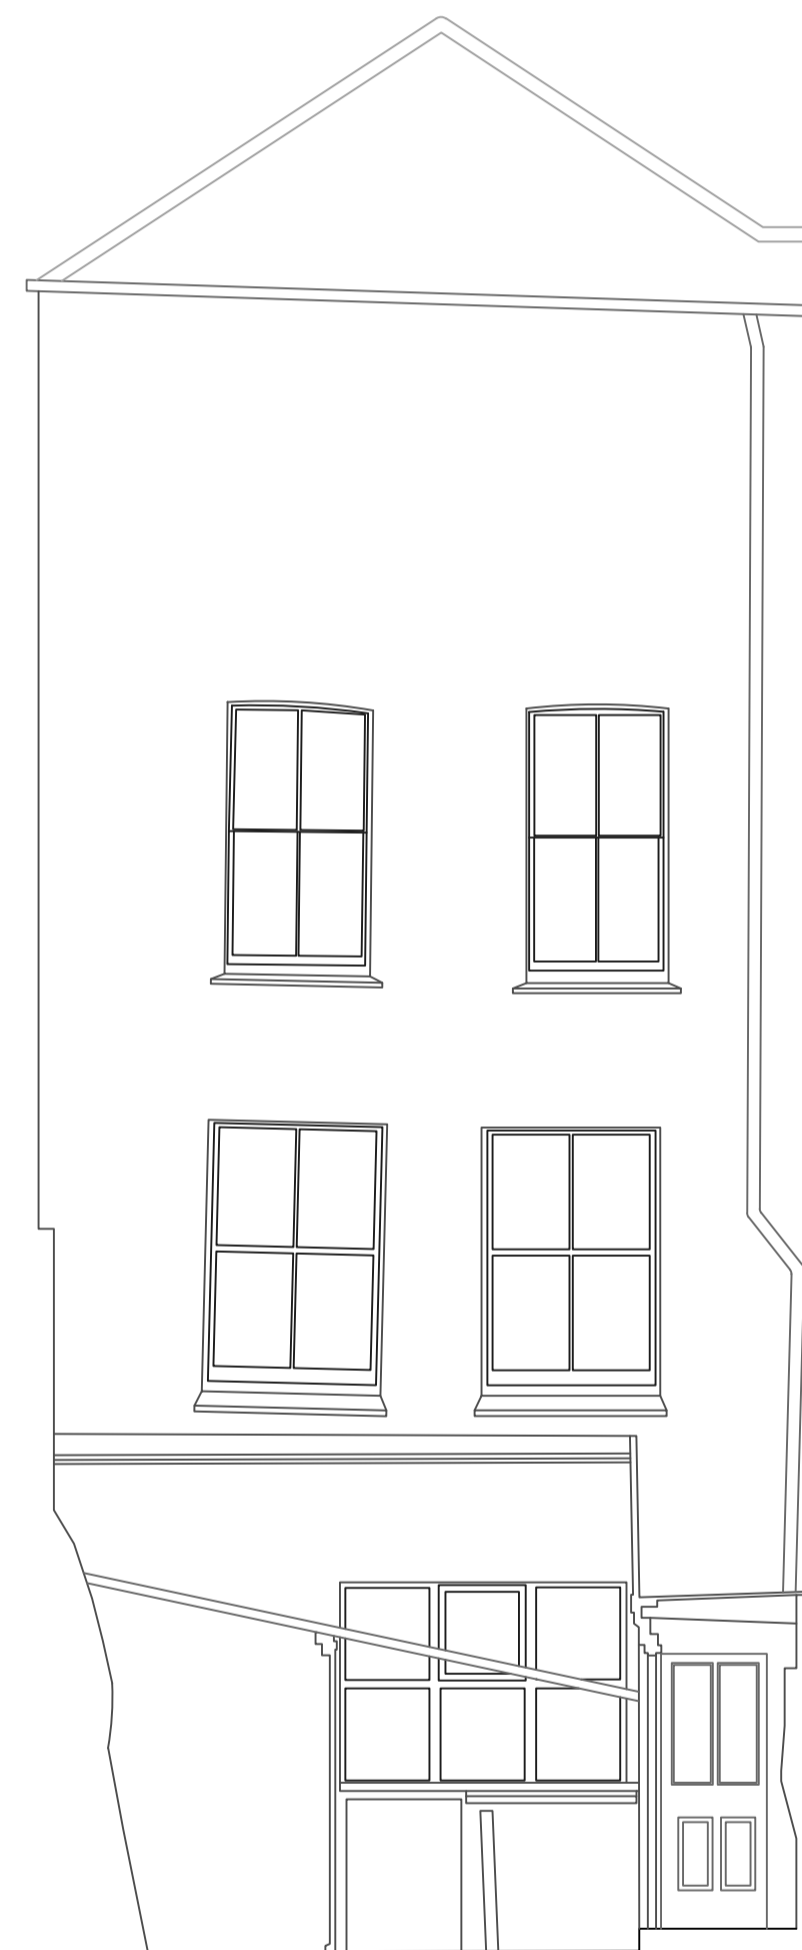

South Elevation
(Internal Rear)

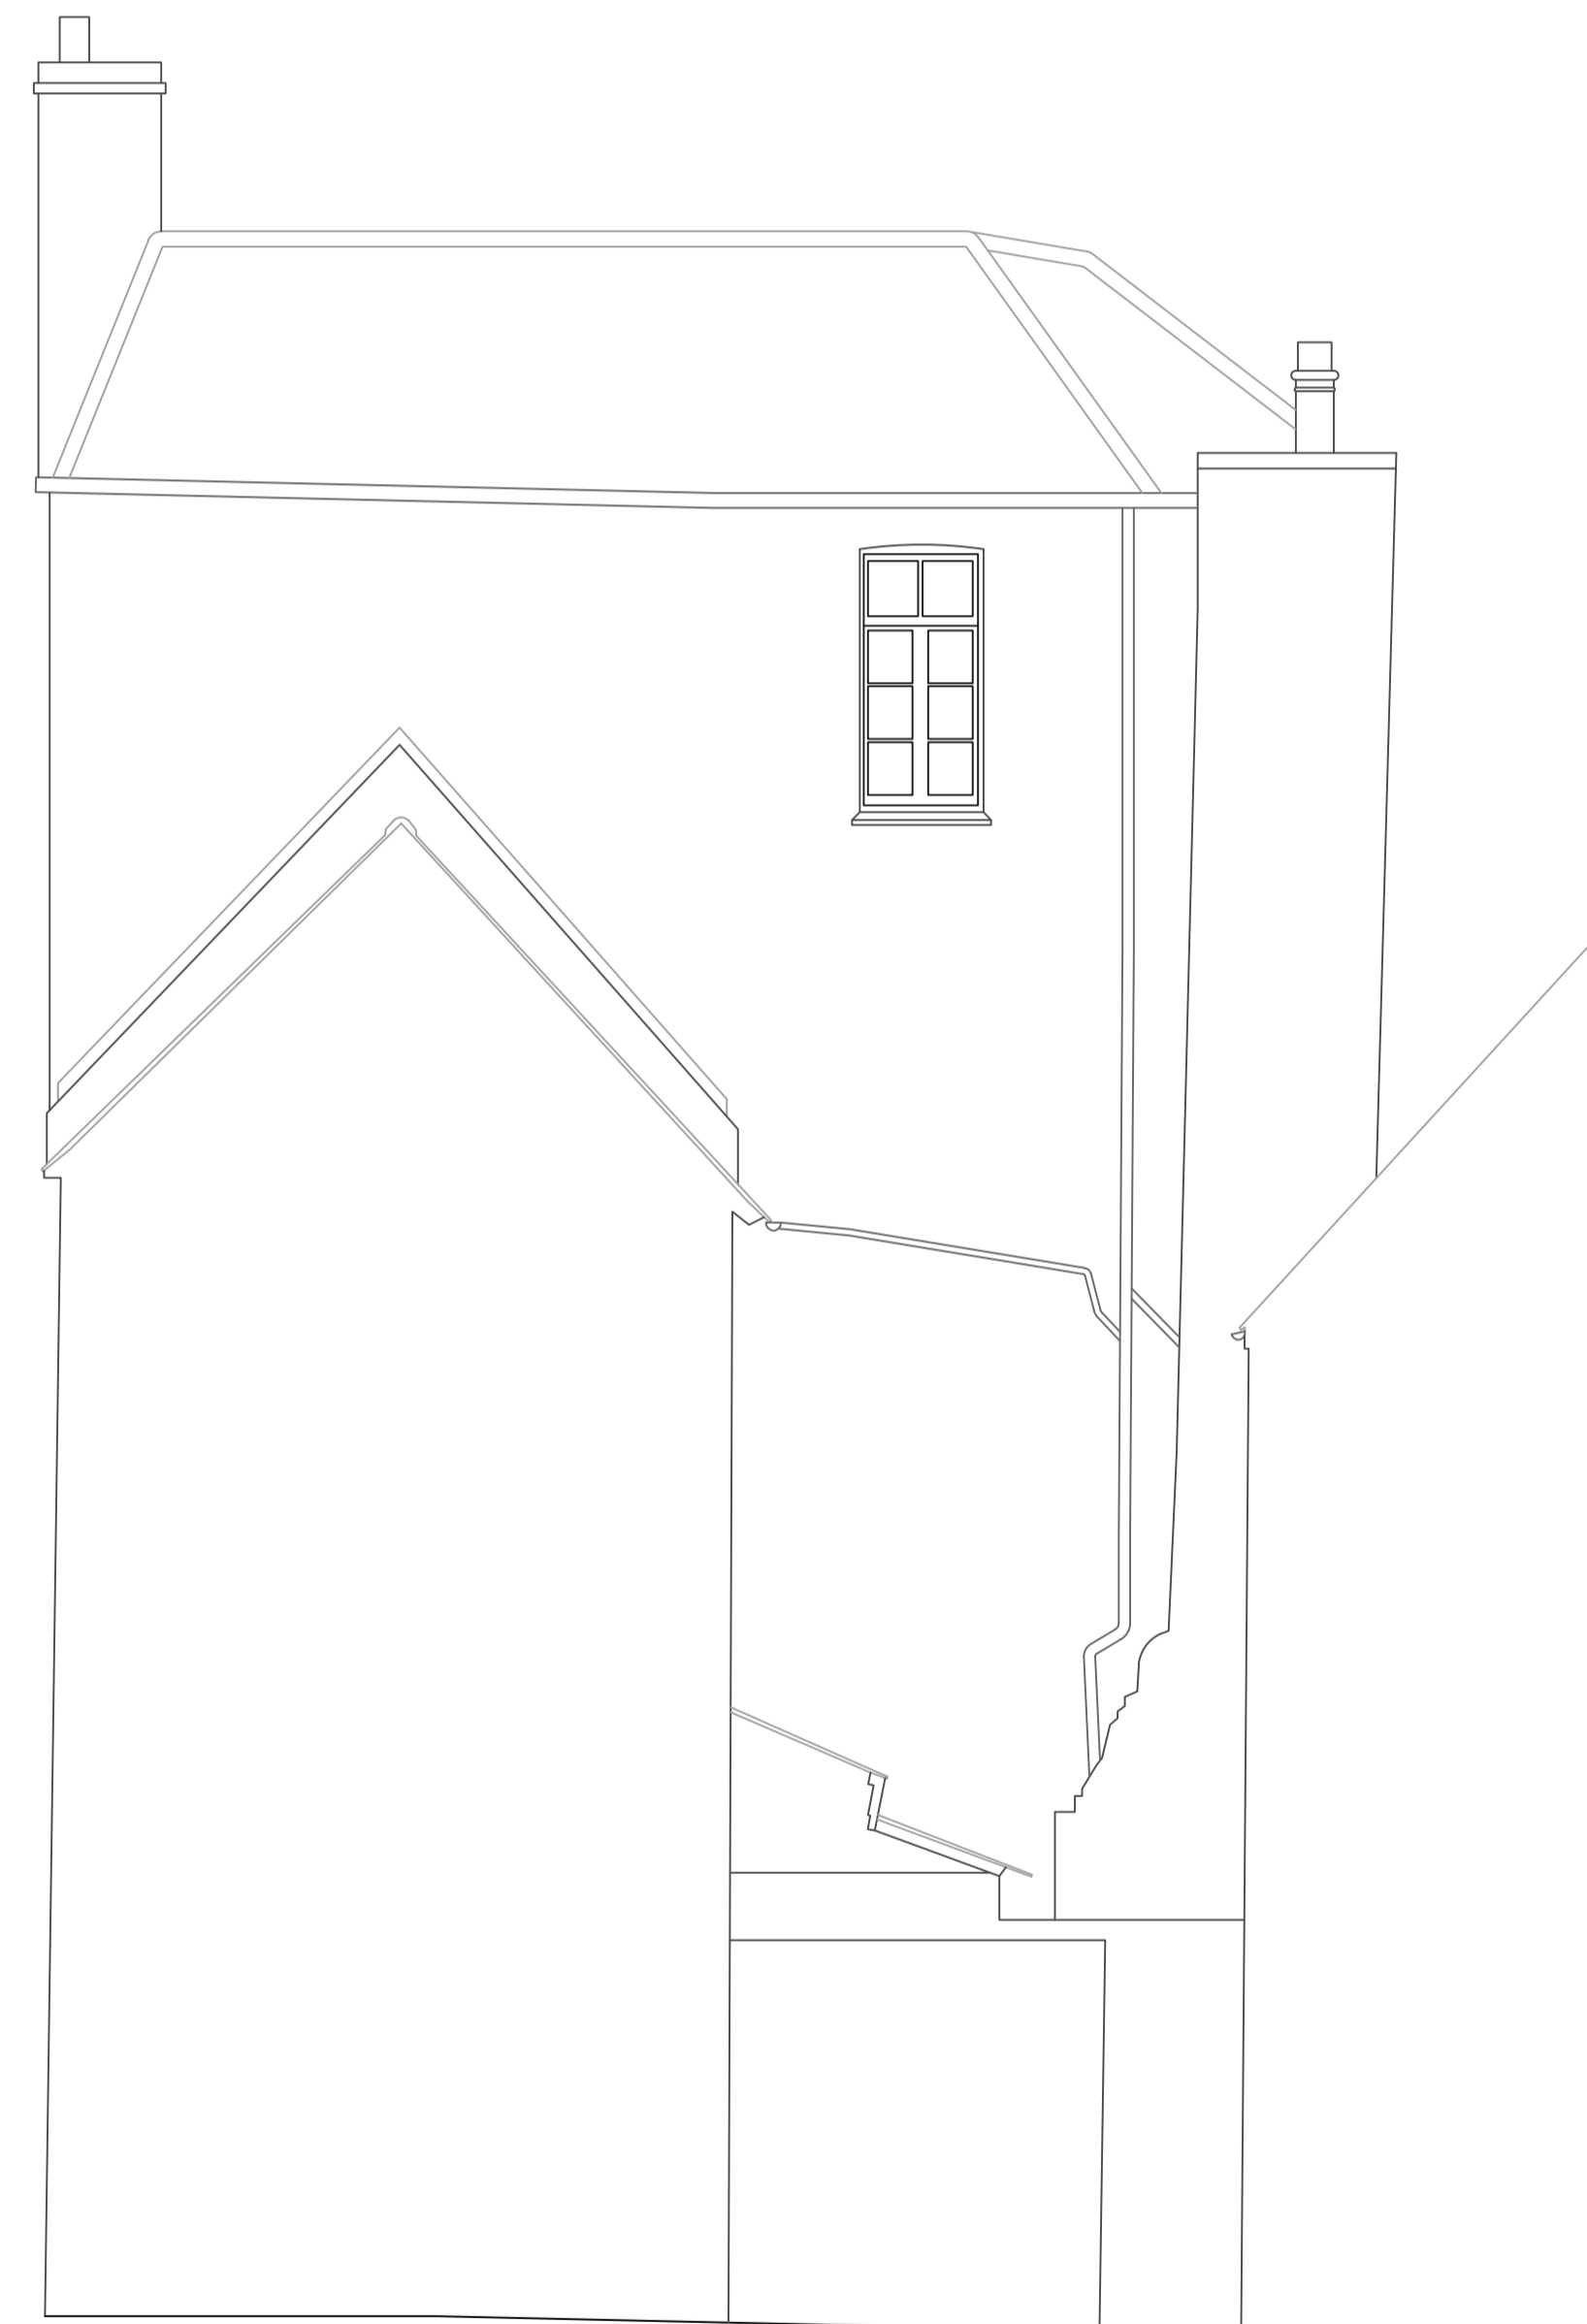

NOTES
Do not scale from this drawing
All measurements to be checked on site

| Revision | Description | Date |
|----------|-------------|------|
| - | - | - |

project
Salopian Sports

project no.
1380

client
JJ Signature Holdings

drawing
Elevations

| drawing no. | revision |
|-------------|----------|
| 06 | - |

status
PLANNING

| scale | date |
|----------|----------|
| 1:50 @A1 | 21/02/24 |

drawn by
RS

MOSS. CO.
LLP.

BROOKSIDE - PLEALEY - SHREWSBURY - SY5 0UY
TEL 01743 792985
E-mail - info@mosscompany.co.uk