
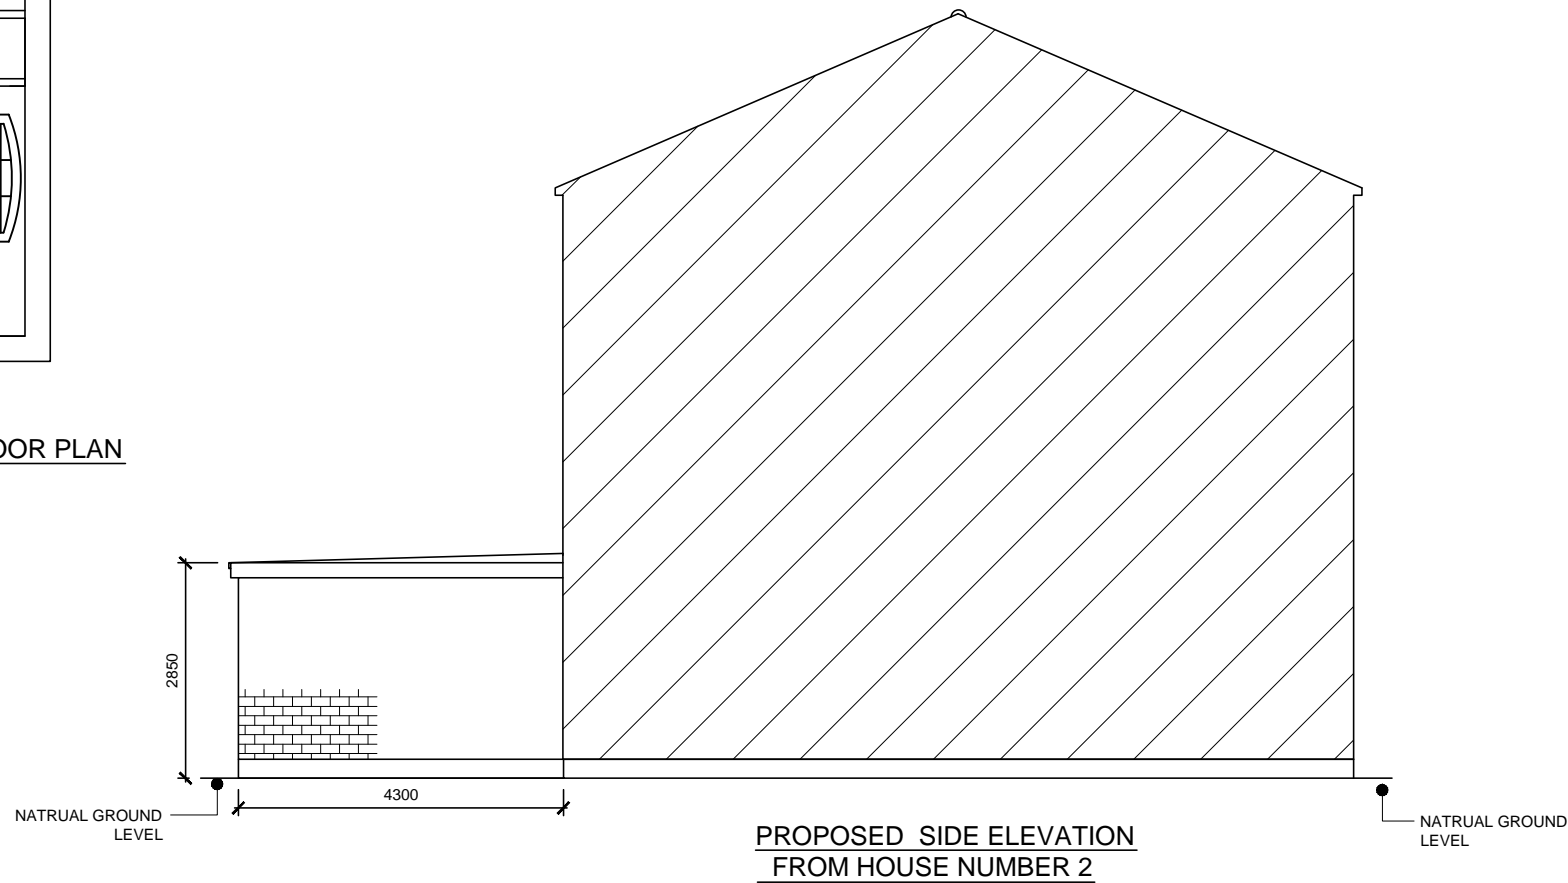
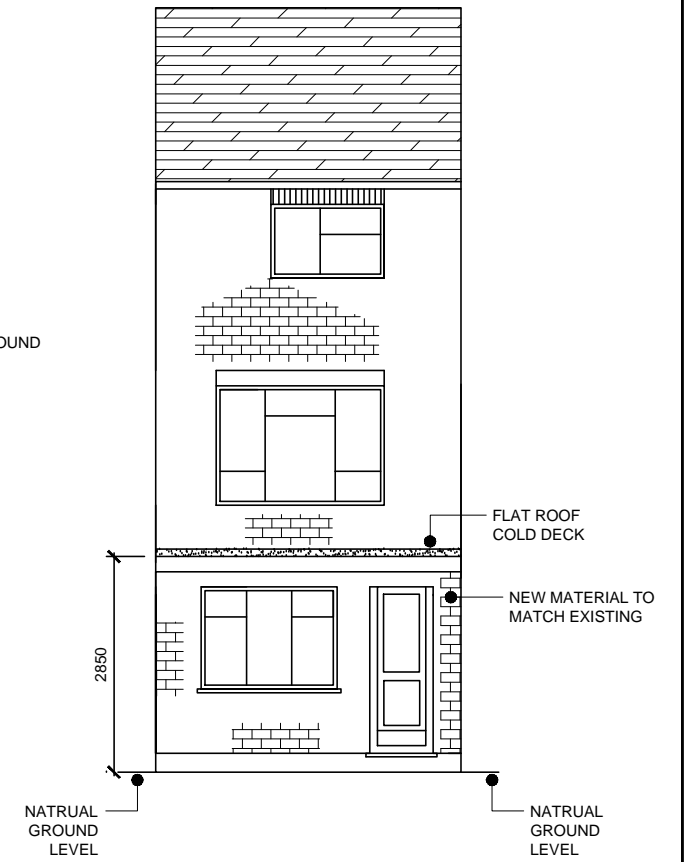


PROPOSED - GROUND FLOOR PLAN

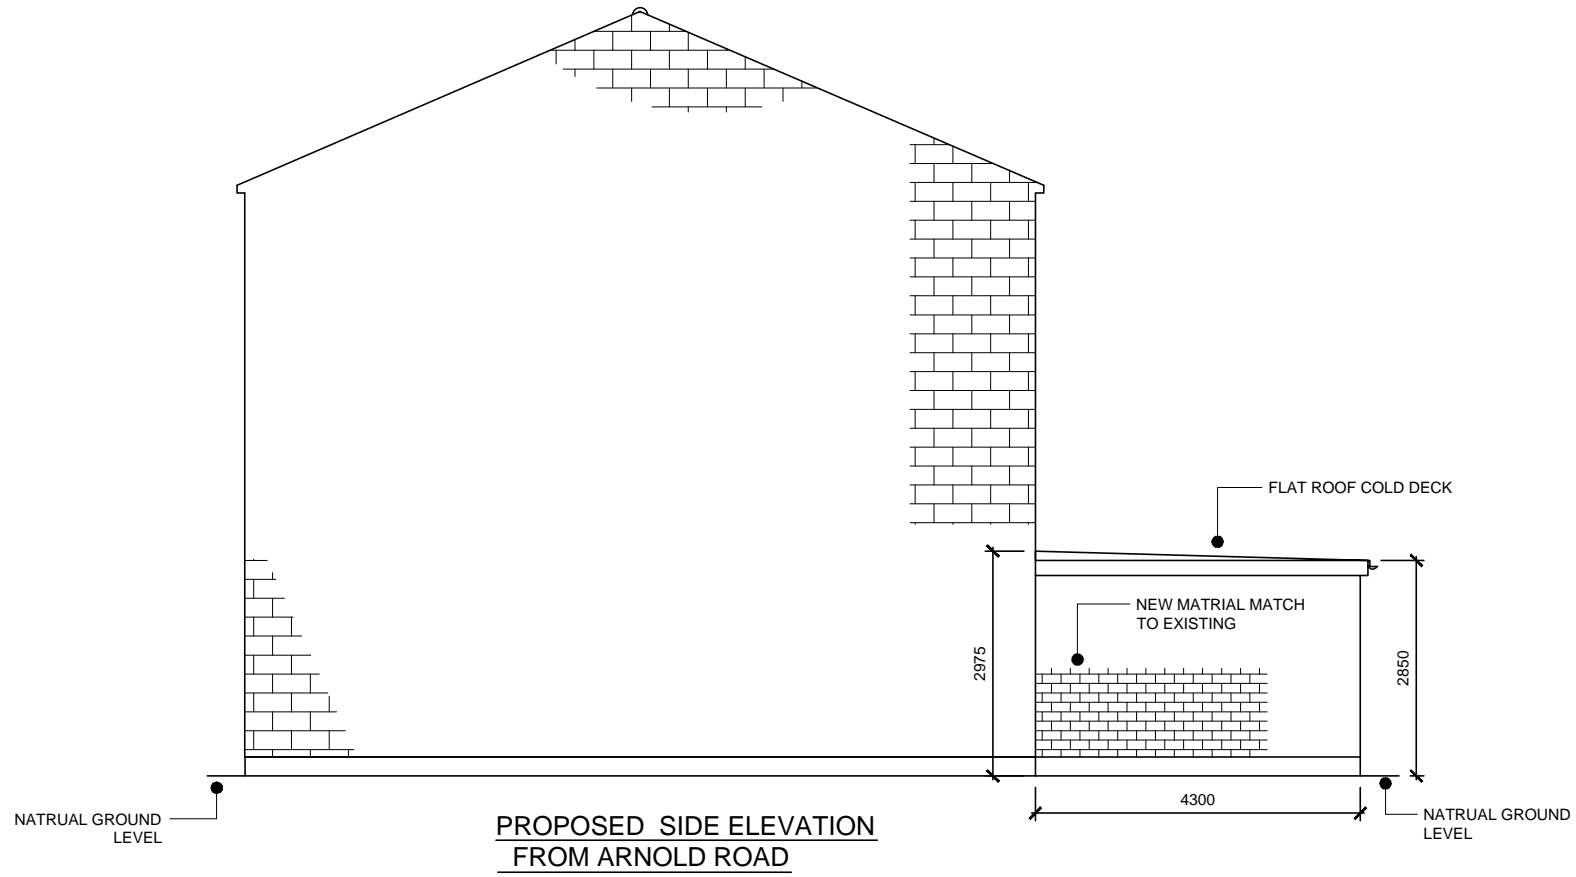

PROJECT: SINGLE STOREY REAR EXTENSION	SITE ADDRESS: 1 VINCENTS PATH NORTHOLT, UB5 5SN	SCALE: 1:100 @ A3
CLIENT: MR RAKESH SHAH	DRAWING TITLE: PROPOSED FLOOR PLAN AND ELEVATIONS	DATE: 12-03-2024
		DRAWING NO: 24/VP1/014
		REVISION