



SOUTH EAST ELEVATION

0 1 2 3  
1:100

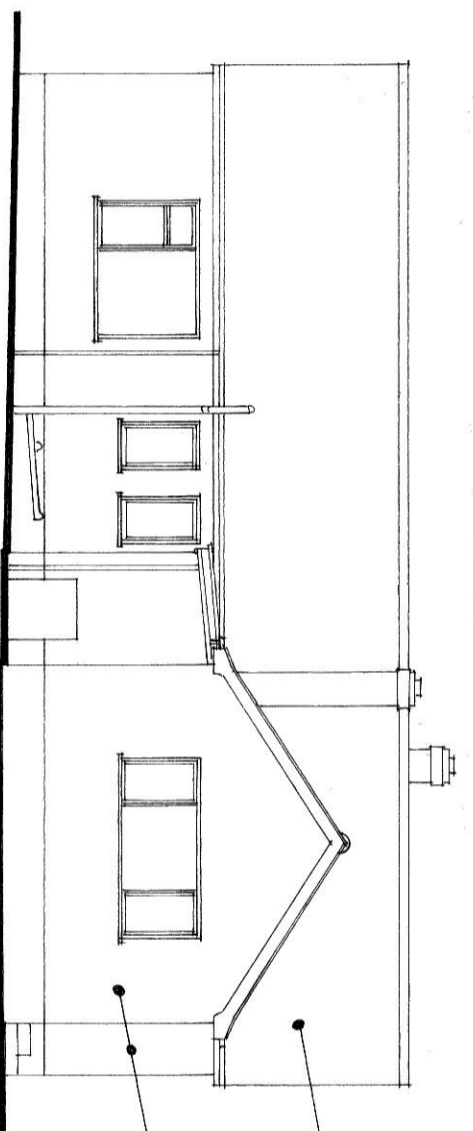


NORTH EAST ELEVATION

CONCRETE  
PARTIALS  
FRAMING BRACK

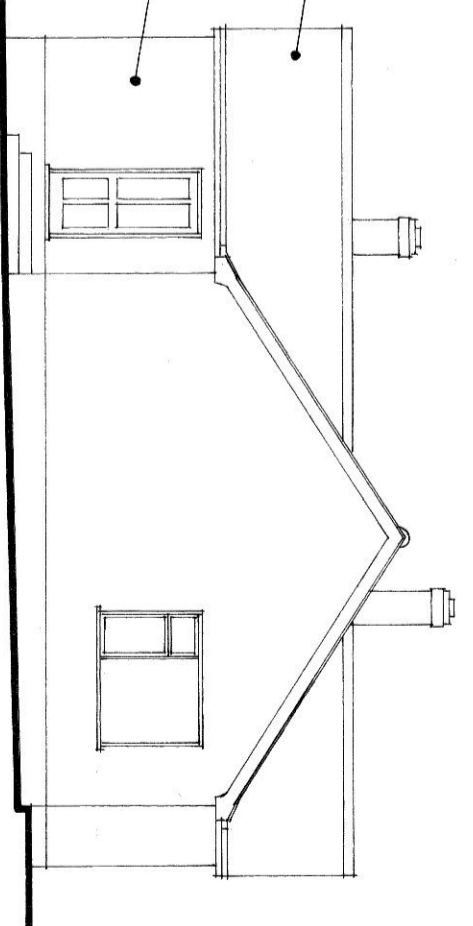


NORTH WEST ELEVATION

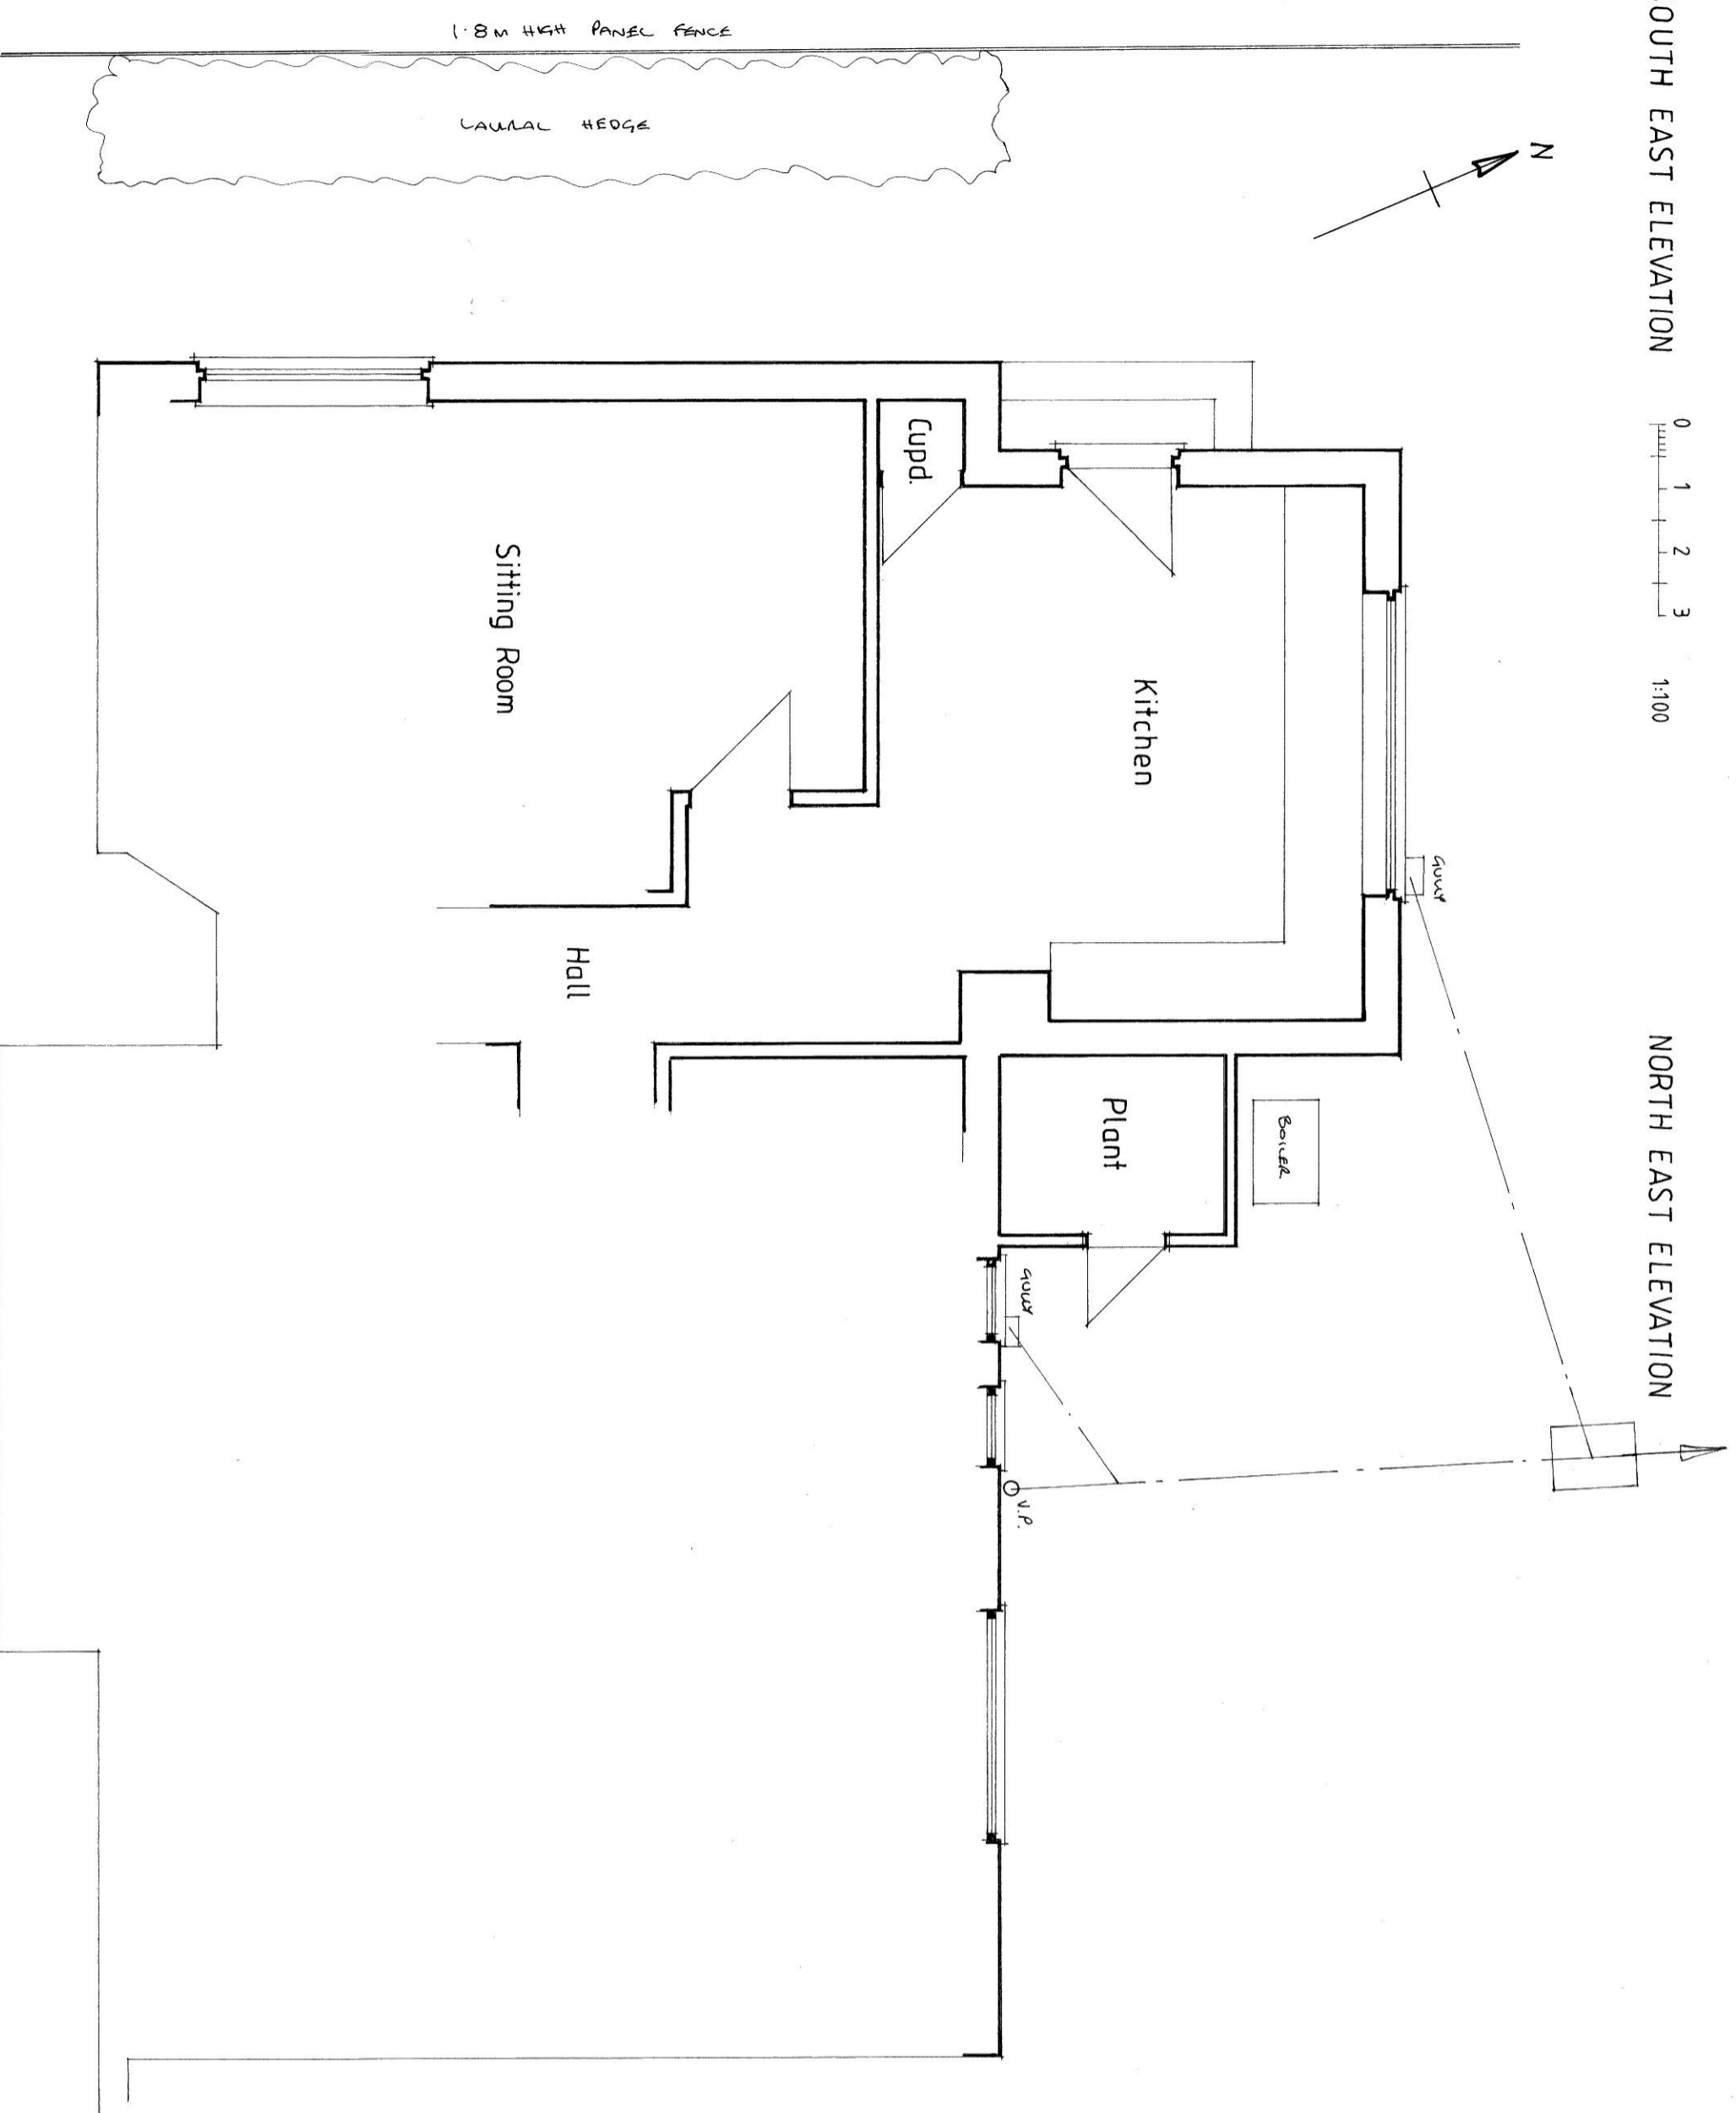

FLOOR PLAN

0 1 2  
1:50

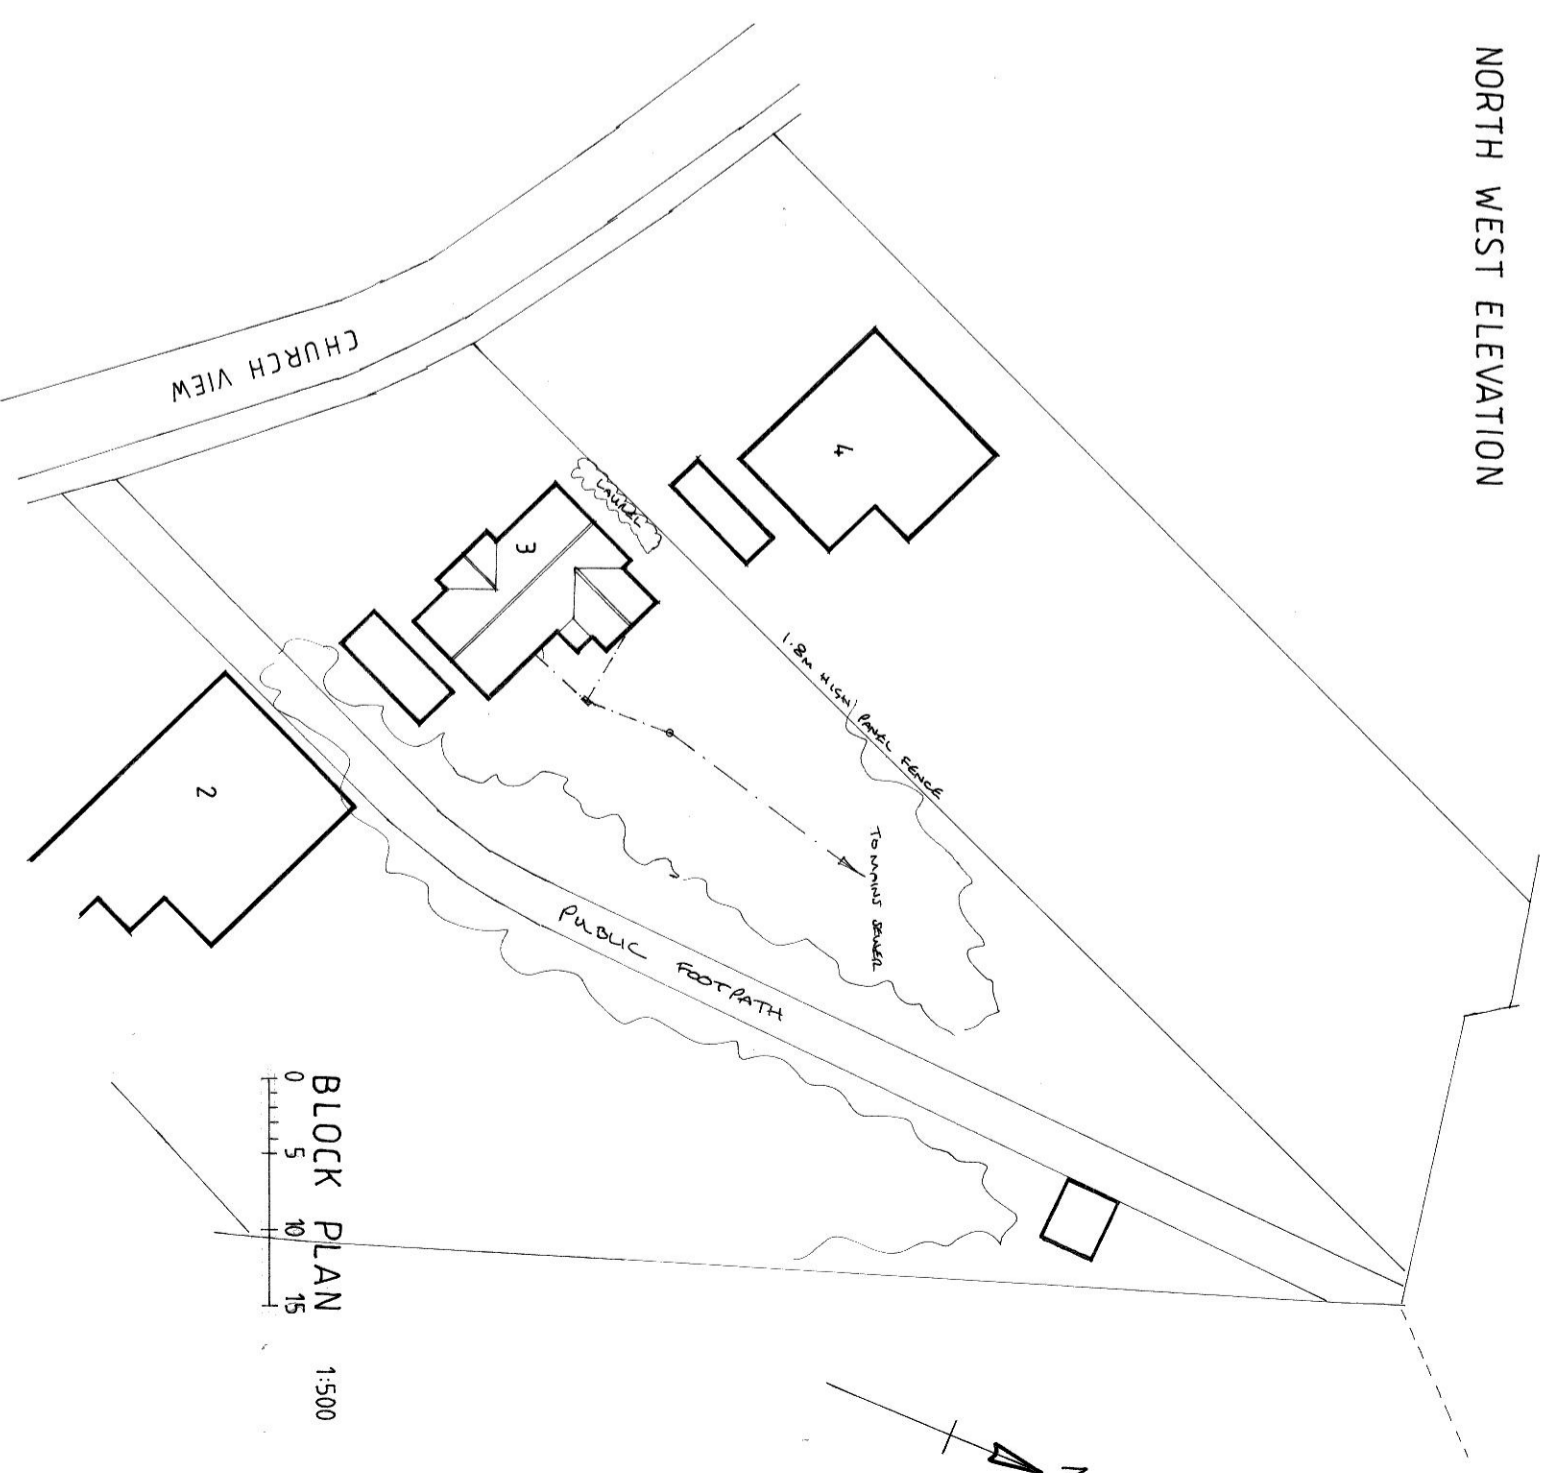

BLOCK PLAN 1:500

0 5 10 15

# LES ANDREWS MCIAT

Chartered Architectural Technologist & Building Design Consultant  
Street Farm, Beck Street, Haverhill, Diss, Norfolk, IP22 2PN. Tel: 01359 254278  
MEMBER OF THE CHARTERED INSTITUTE OF ARCHITECTURAL TECHNOLOGISTS

DRAWING  
FLOOR PLAN, BLOCK PLAN & ELEVATIONS AS EXISTING.

PROJECT  
DRAWING NO. 2404/01

PROPOSED EXTENSION, SUNNYBANK,  
3 CHURCH VIEW, STOWLANGTOFT,  
FOR MR. & MRS. R. BOURNE

SCALE 1:100, 1:50 @ A2  
DATE FEBRUARY 2024

This drawing is Copyright of Les Andrews MCIAT and cannot be reproduced without written consent.  
Do not scale. Use figured dimensions only. All discrepancies to be reported immediately to Les Andrews MCIAT