

PROJECT AMENITY BUILDING

CLIENT BASKERVILLE HOTEL CLYRO

DRAWING ELEVATION-2

SCALE 1:100@A3 DATE


DRAWING NO 100-P-07 REVISION

PEARCE-PLUS


STUDIO @ BIRCHES KNOLL  
WESTHOPE,  
HEREFORD HR48BU  
T 01432 839569  
E enquiries@pearce-plus.com



MATERIALS  
WALLS DOUGLAS FIR CLADDING  
WINDOWS & DOORS COMPOSITE ALUMINIUM-TIMBER  
COLOUR STEEL STRUCTURE & FASCIA  
SEDUM ROOF  
PV PANELS  
DOUGLAS FIR & GLASS RECEPTION POD

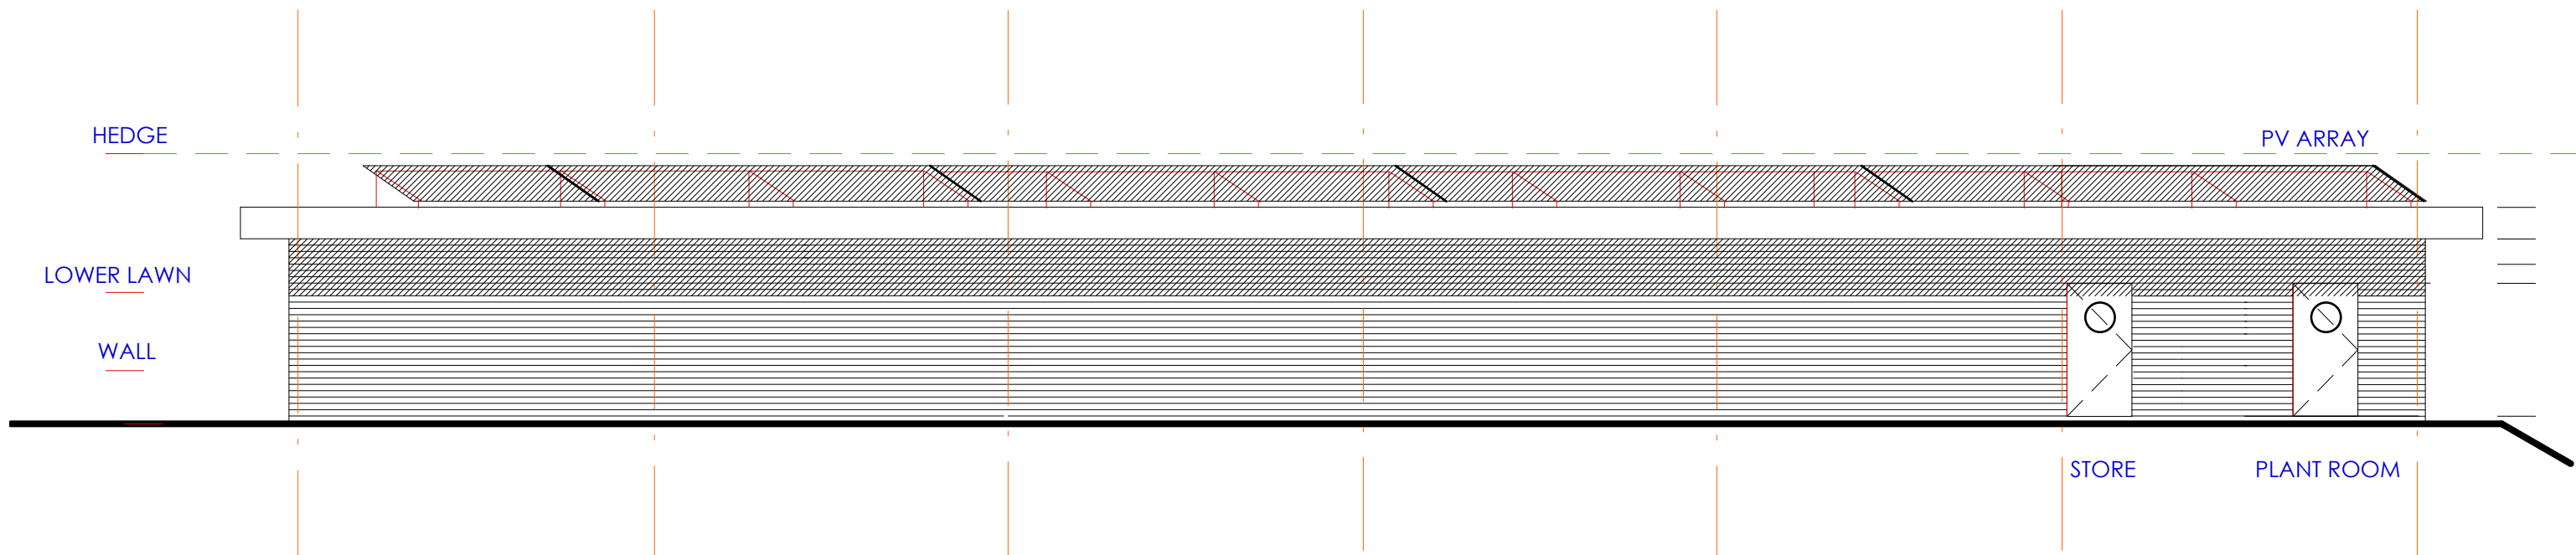

NORTH WEST ELEVATION

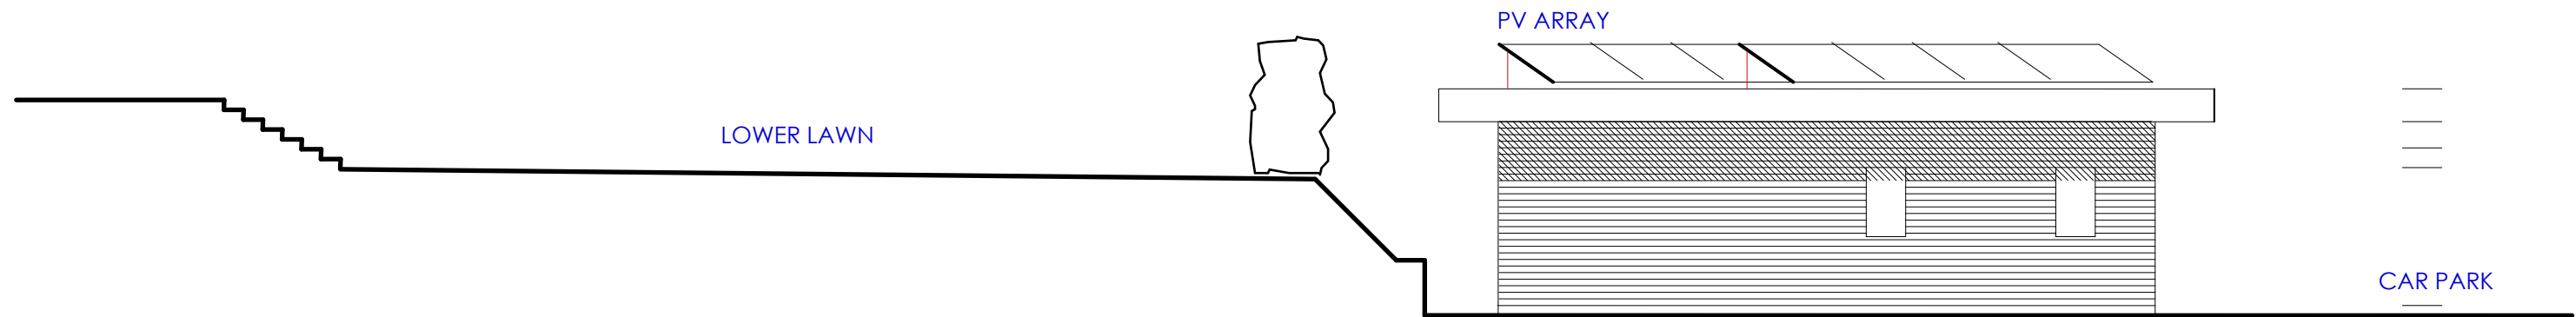

SOUTH WEST ELEVATION