

PROJECT AMENITY BUILDING

CLIENT BASKERVILLE HOTEL CLYRO

DRAWING ELEVATIONS-1


SCALE	1:100@A3	DATE	
DRAWING NO	100-P-06	REVISION	

PEARCE-PLUS


STUDIO @ BIRCHES KNOLL  
WESTHOPE,  
HEREFORD HR48BU  
T 01432 839569  
E enquiries@pearce-plus.com



MATERIALS  
 WALLS DOUGLAS FIR CLADDING  
 WINDOWS & DOORS COMPOSITE ALUMINIUM-TIMBER  
 COLOUR STEEL STRUCTURE & FASCIA  
 SEDUM ROOF  
 PV PANELS  
 DOUGLAS FIR & GLASS RECEPTION POD

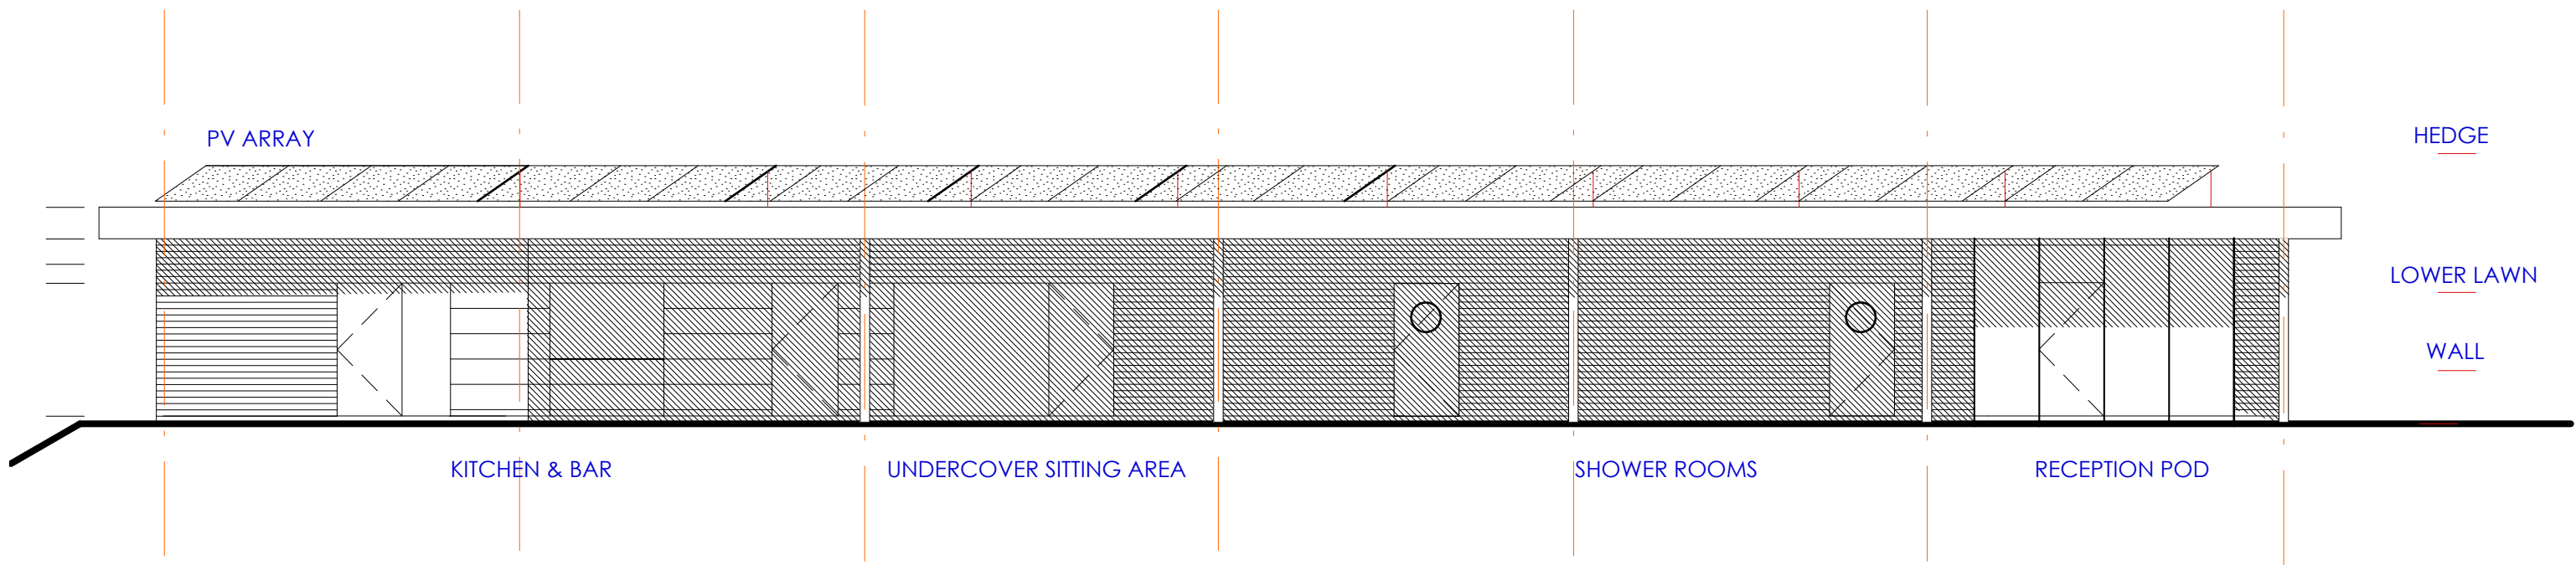

SOUTH EAST ELEVATION

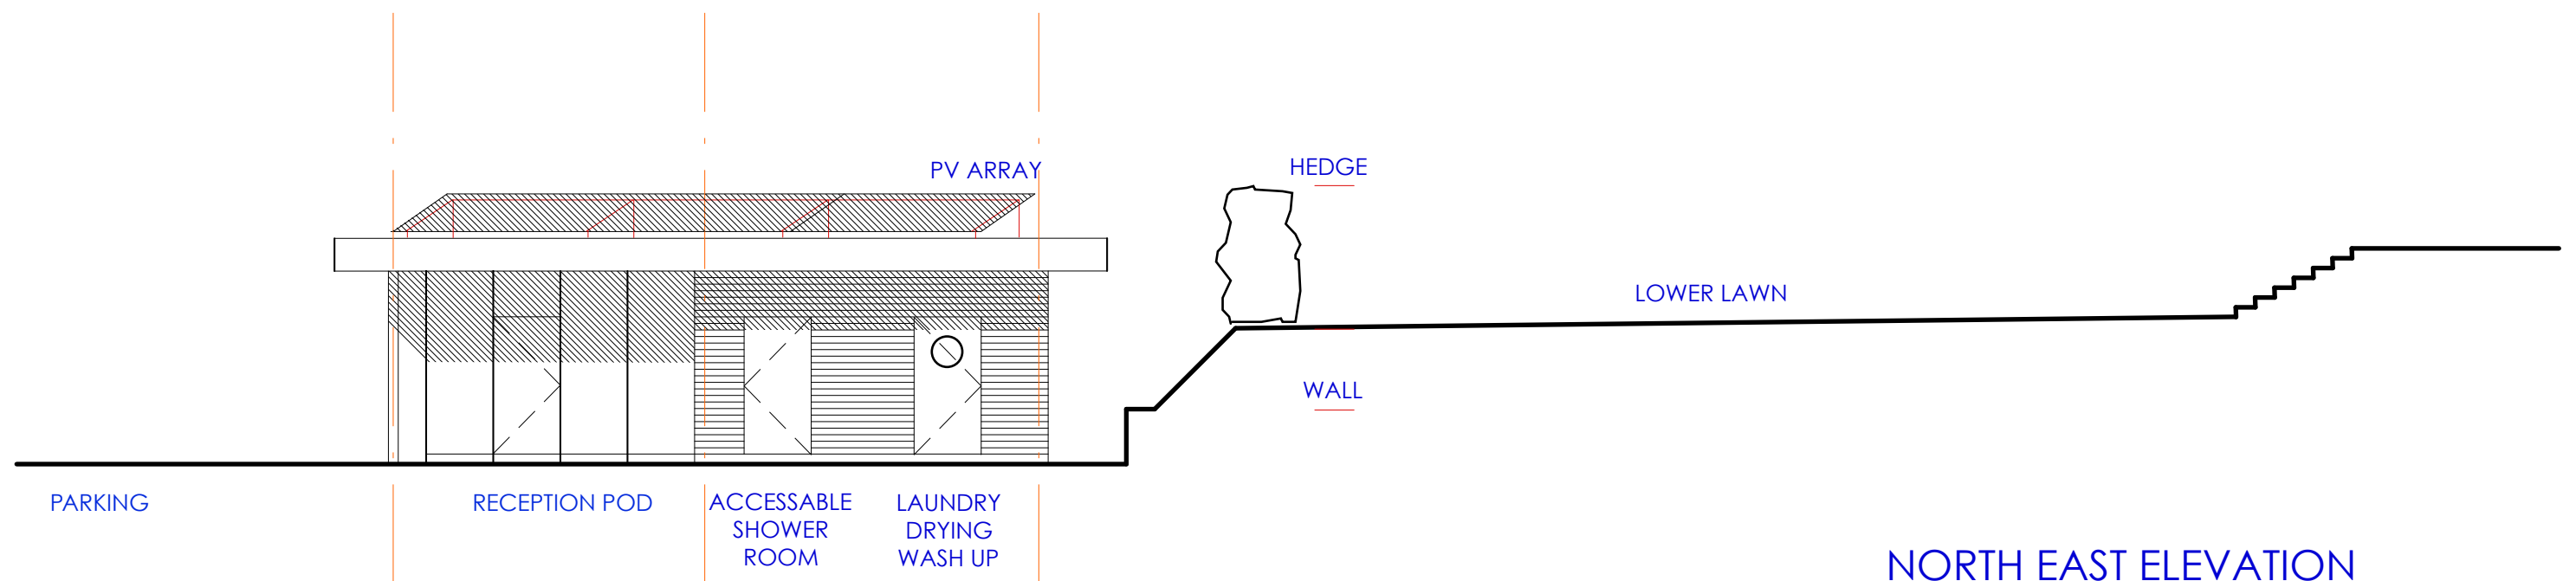

NORTH EAST ELEVATION