

PROJECT AMENITY BUILDING

ARCHITECTS+ DESIGNERS+ MAKERS

CLIENT BASKERVILLE HOTEL CLYRO



PEARCE-PLUS

DRAWING ROOF PLAN-PROPOSED

SCALE 1:100@A3 DATE

DRAWING NO 100-P-05 REVISION


STUDIO @ BIRCHES KNOLL
WESTHOPE,
HEREFORD HR48BU
T 01432 839569
E enquiries@pearce-plus.com

 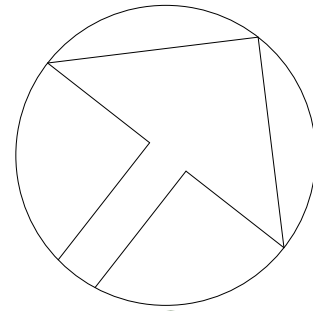

LOWER LAWN

HEDGE

GRASS BANK & RETAINING WALL

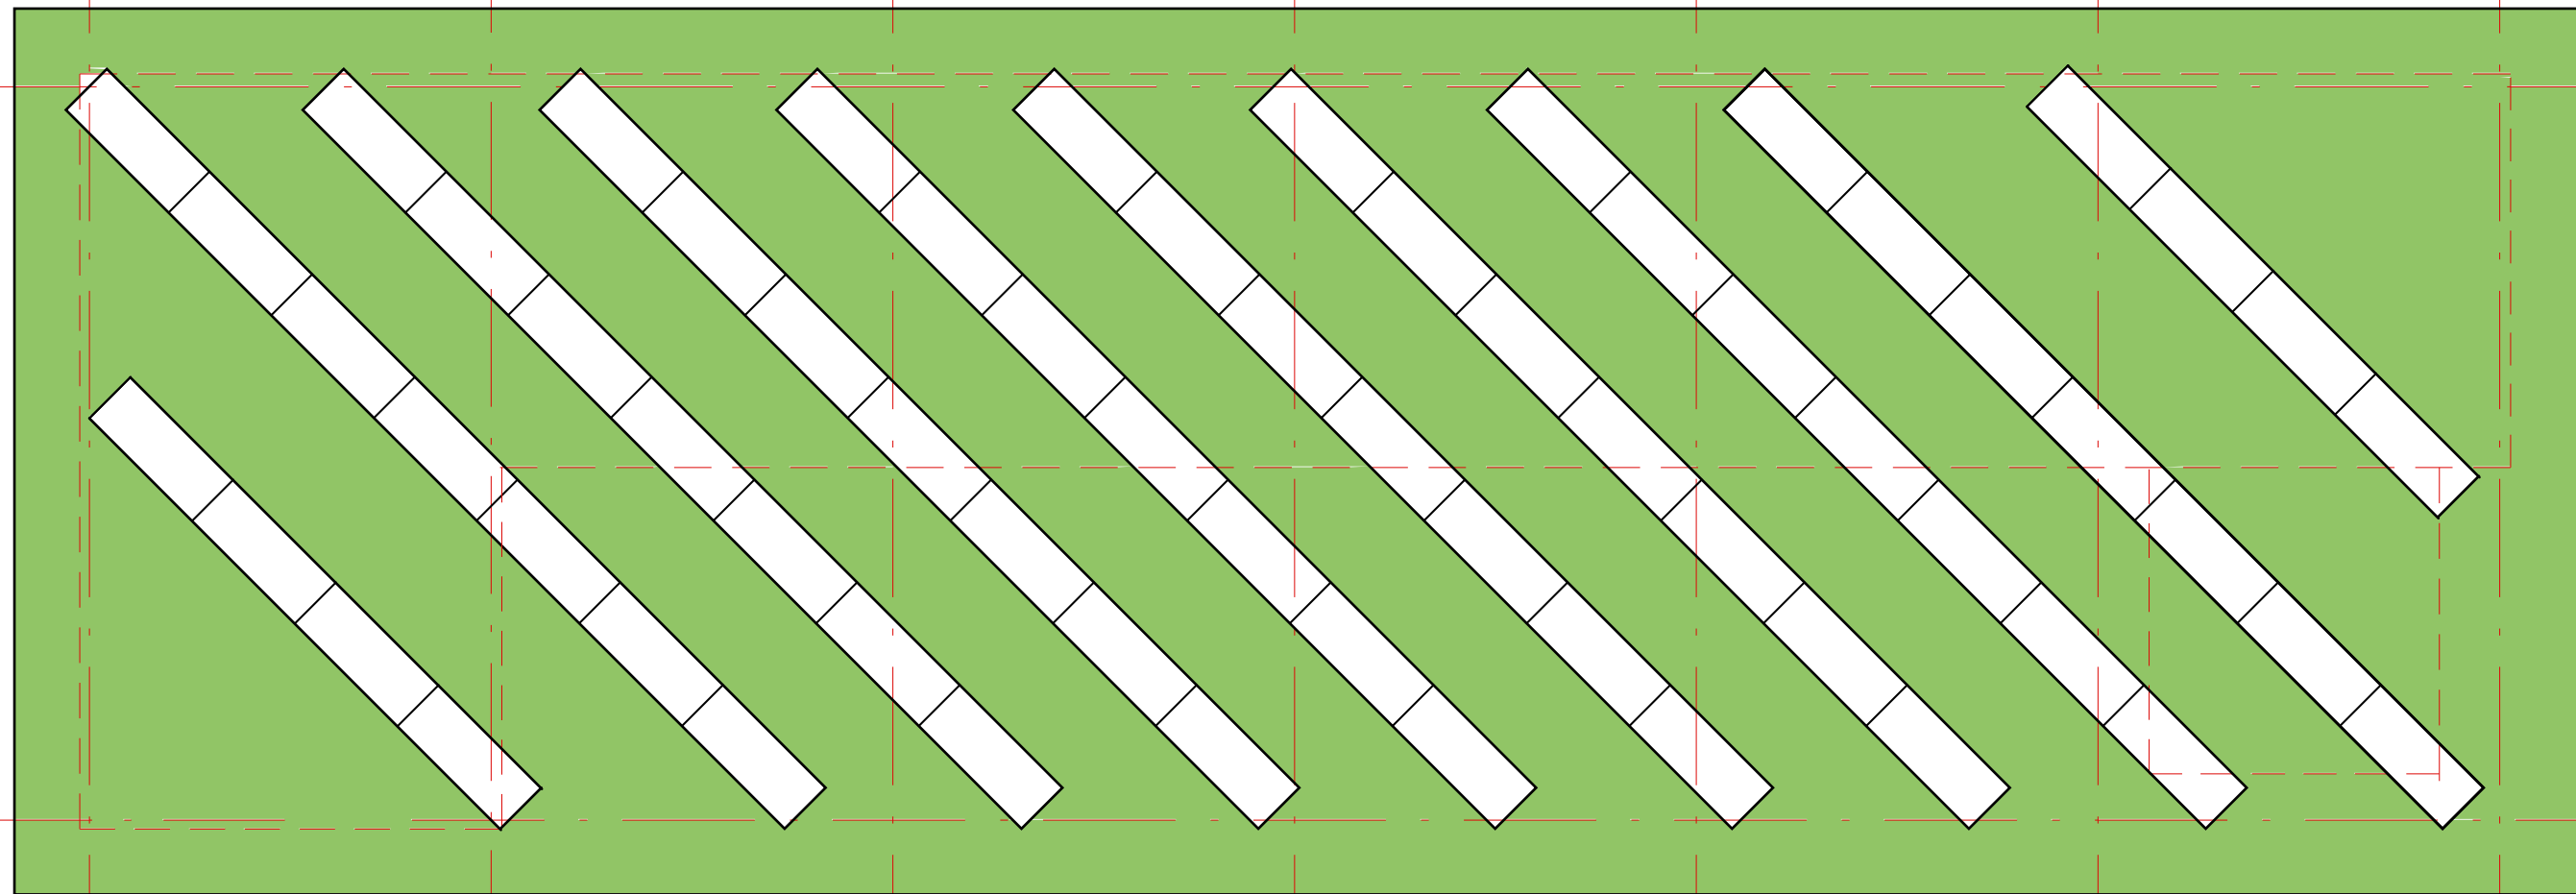

SEDUM ROOF WITH 64 HORIZONTAL PV PANELS MINIMUM 30KW