


APPROVED

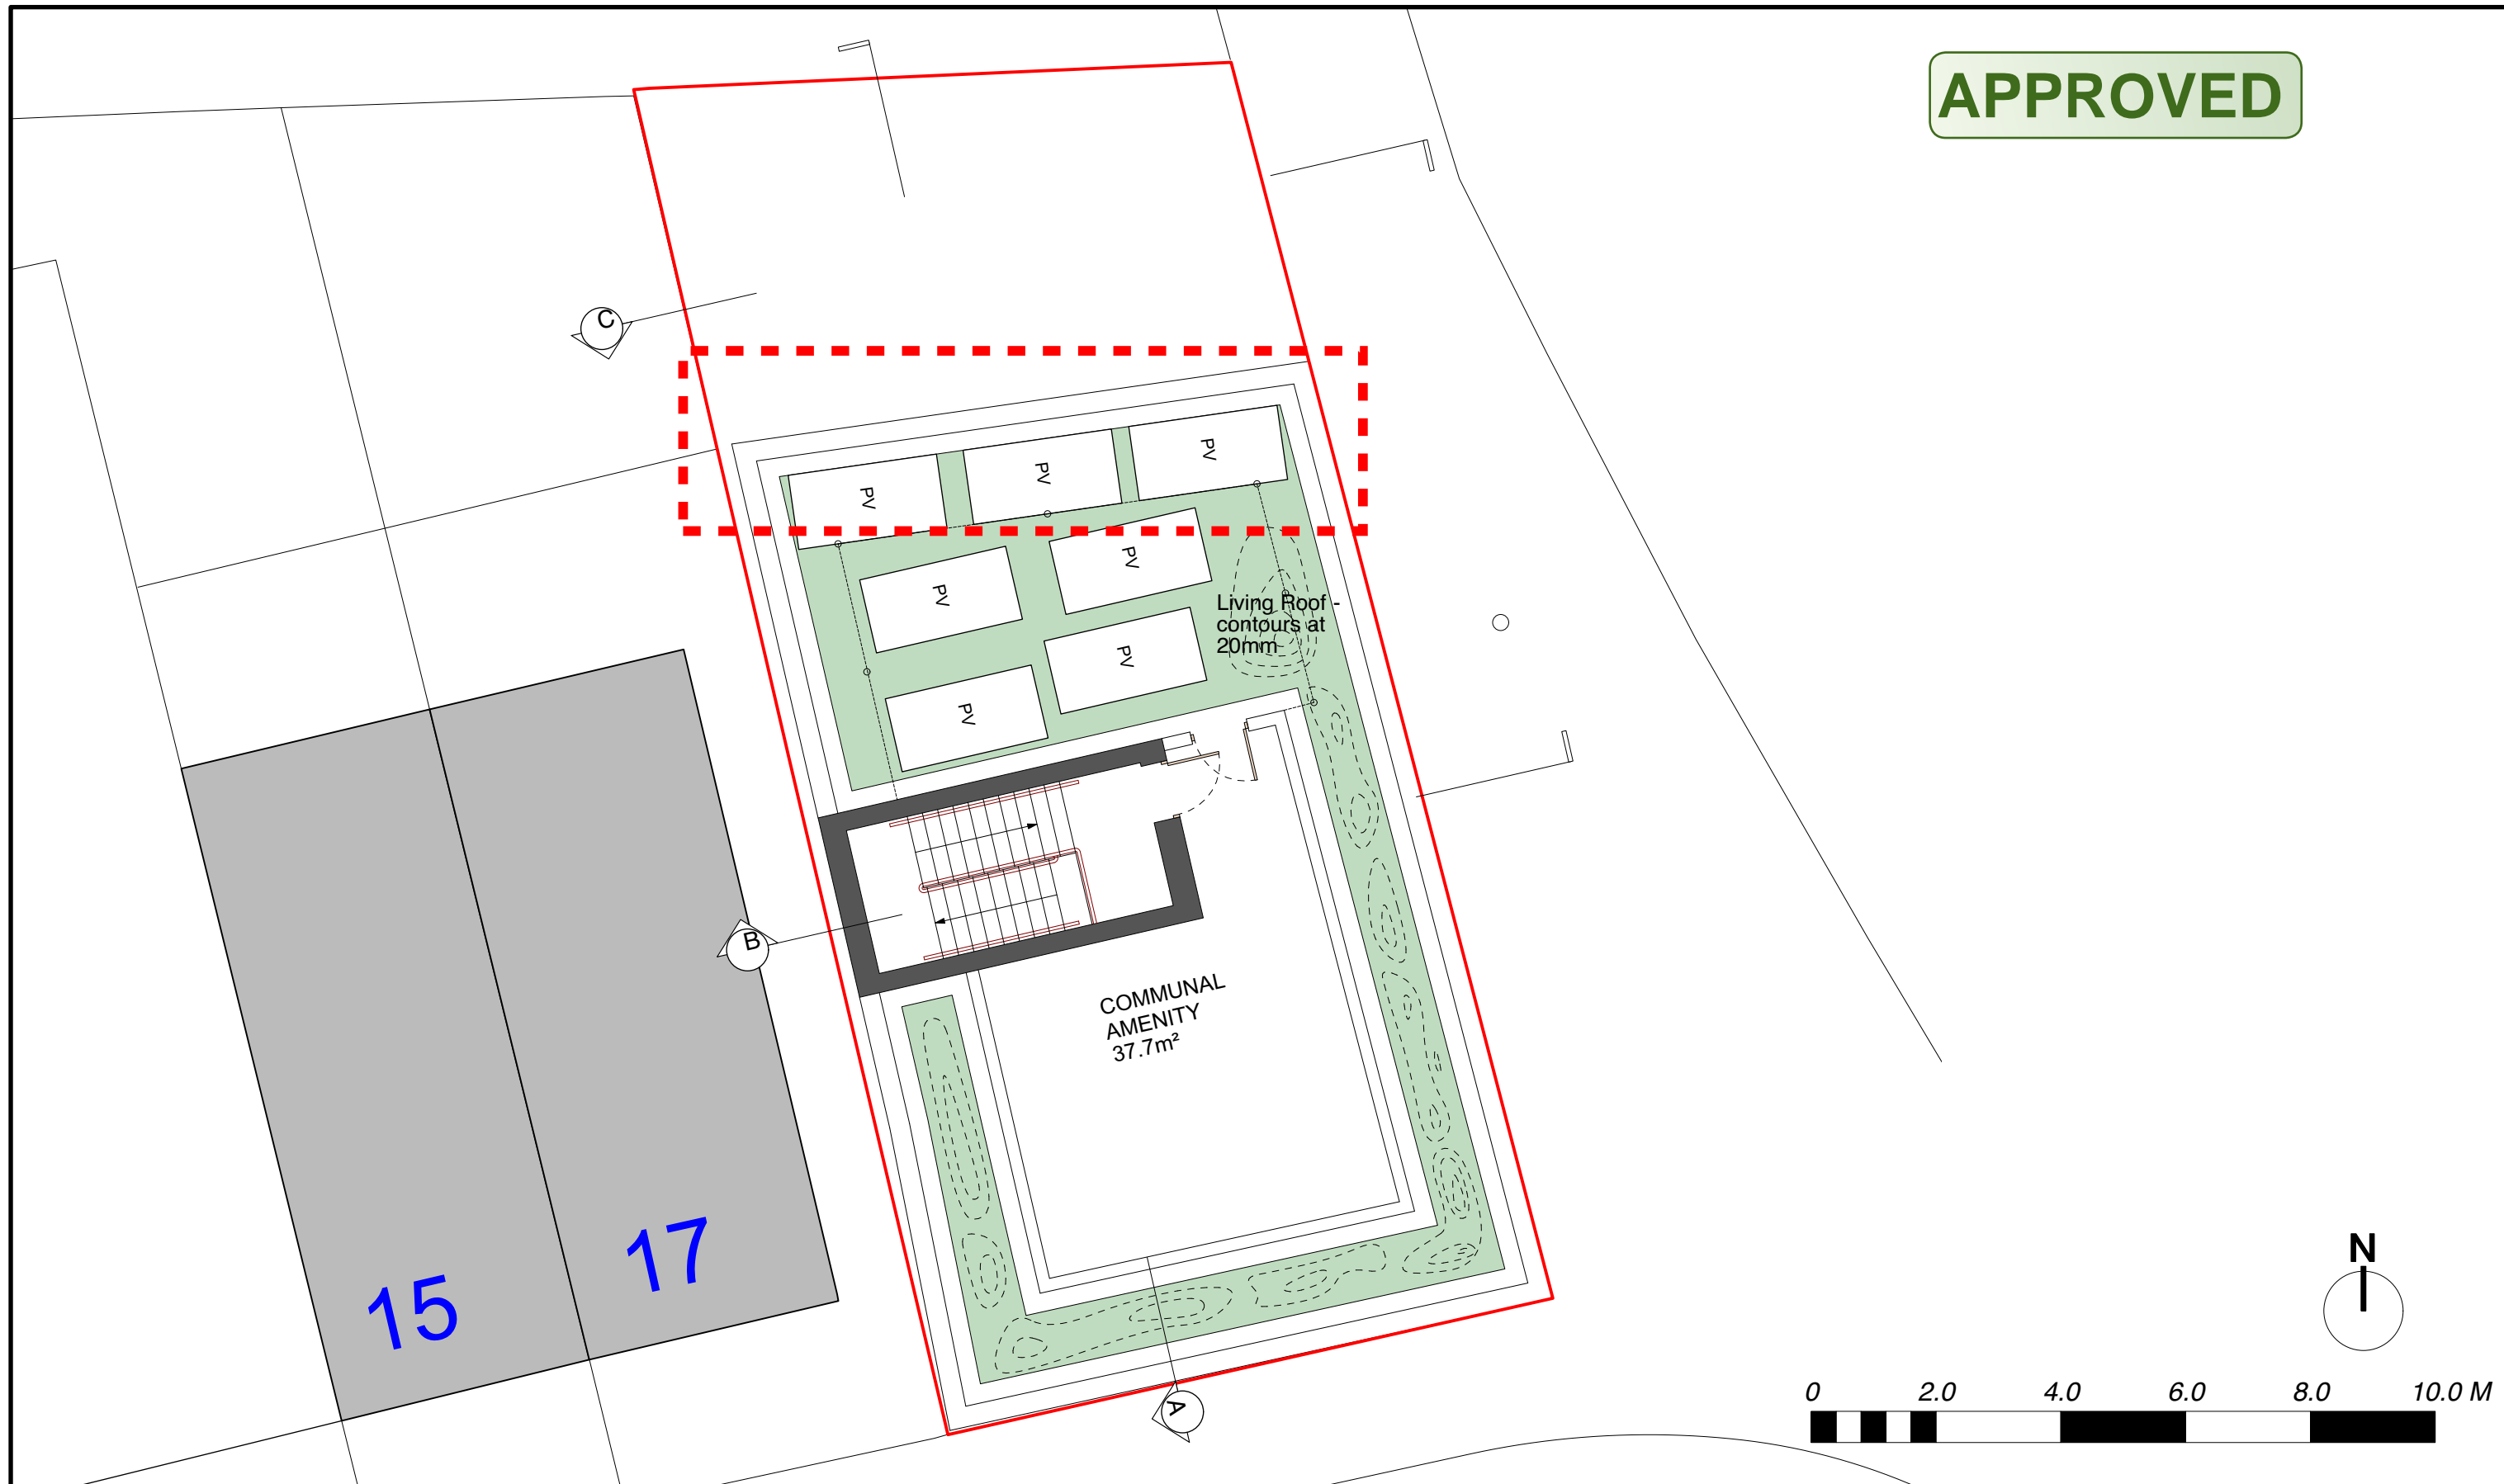

© All information contained within this document remains copyright of Architecture Landscape Urbanism Ltd and shall not be reproduced without prior consent.

- (1) Do not scale from drawings - use written dimensions only.
- (2) All dimensions are in millimeters unless noted.
- (3) All dimensions shall be verified on site before proceeding with the work.
- (4) Architecture Landscape Urbanism Ltd shall be notified of any discrepancies.
- (5) Engineer to specify all structural information.

P2	FNMA	2020-06-01	Planning Application Rev
P1	FNMA	2019-11-19	Planning Application

archlandurb
 mail | archlandurb@gmail.com
 tel | 07975660833
 post | 28A Lower Marsh,
 London,
 SE1 7RG

Client
Billingsford Holdings Ltd

Project Title
Land off Springbank Road,
 Hither Green, London SE13 6SN

Drawn Date
 2020-06-01

Drawn
 FNMA

Checked
 FNMA

Scale
 1:100 @ A3

Status
 PLANNING

Drawing Title
**PROPOSED
 PLANS**
 Roof Plan

Drawing No.
156.104

Revision
P2