



PROPOSED ELEVATIONS
SCALE - 1:100

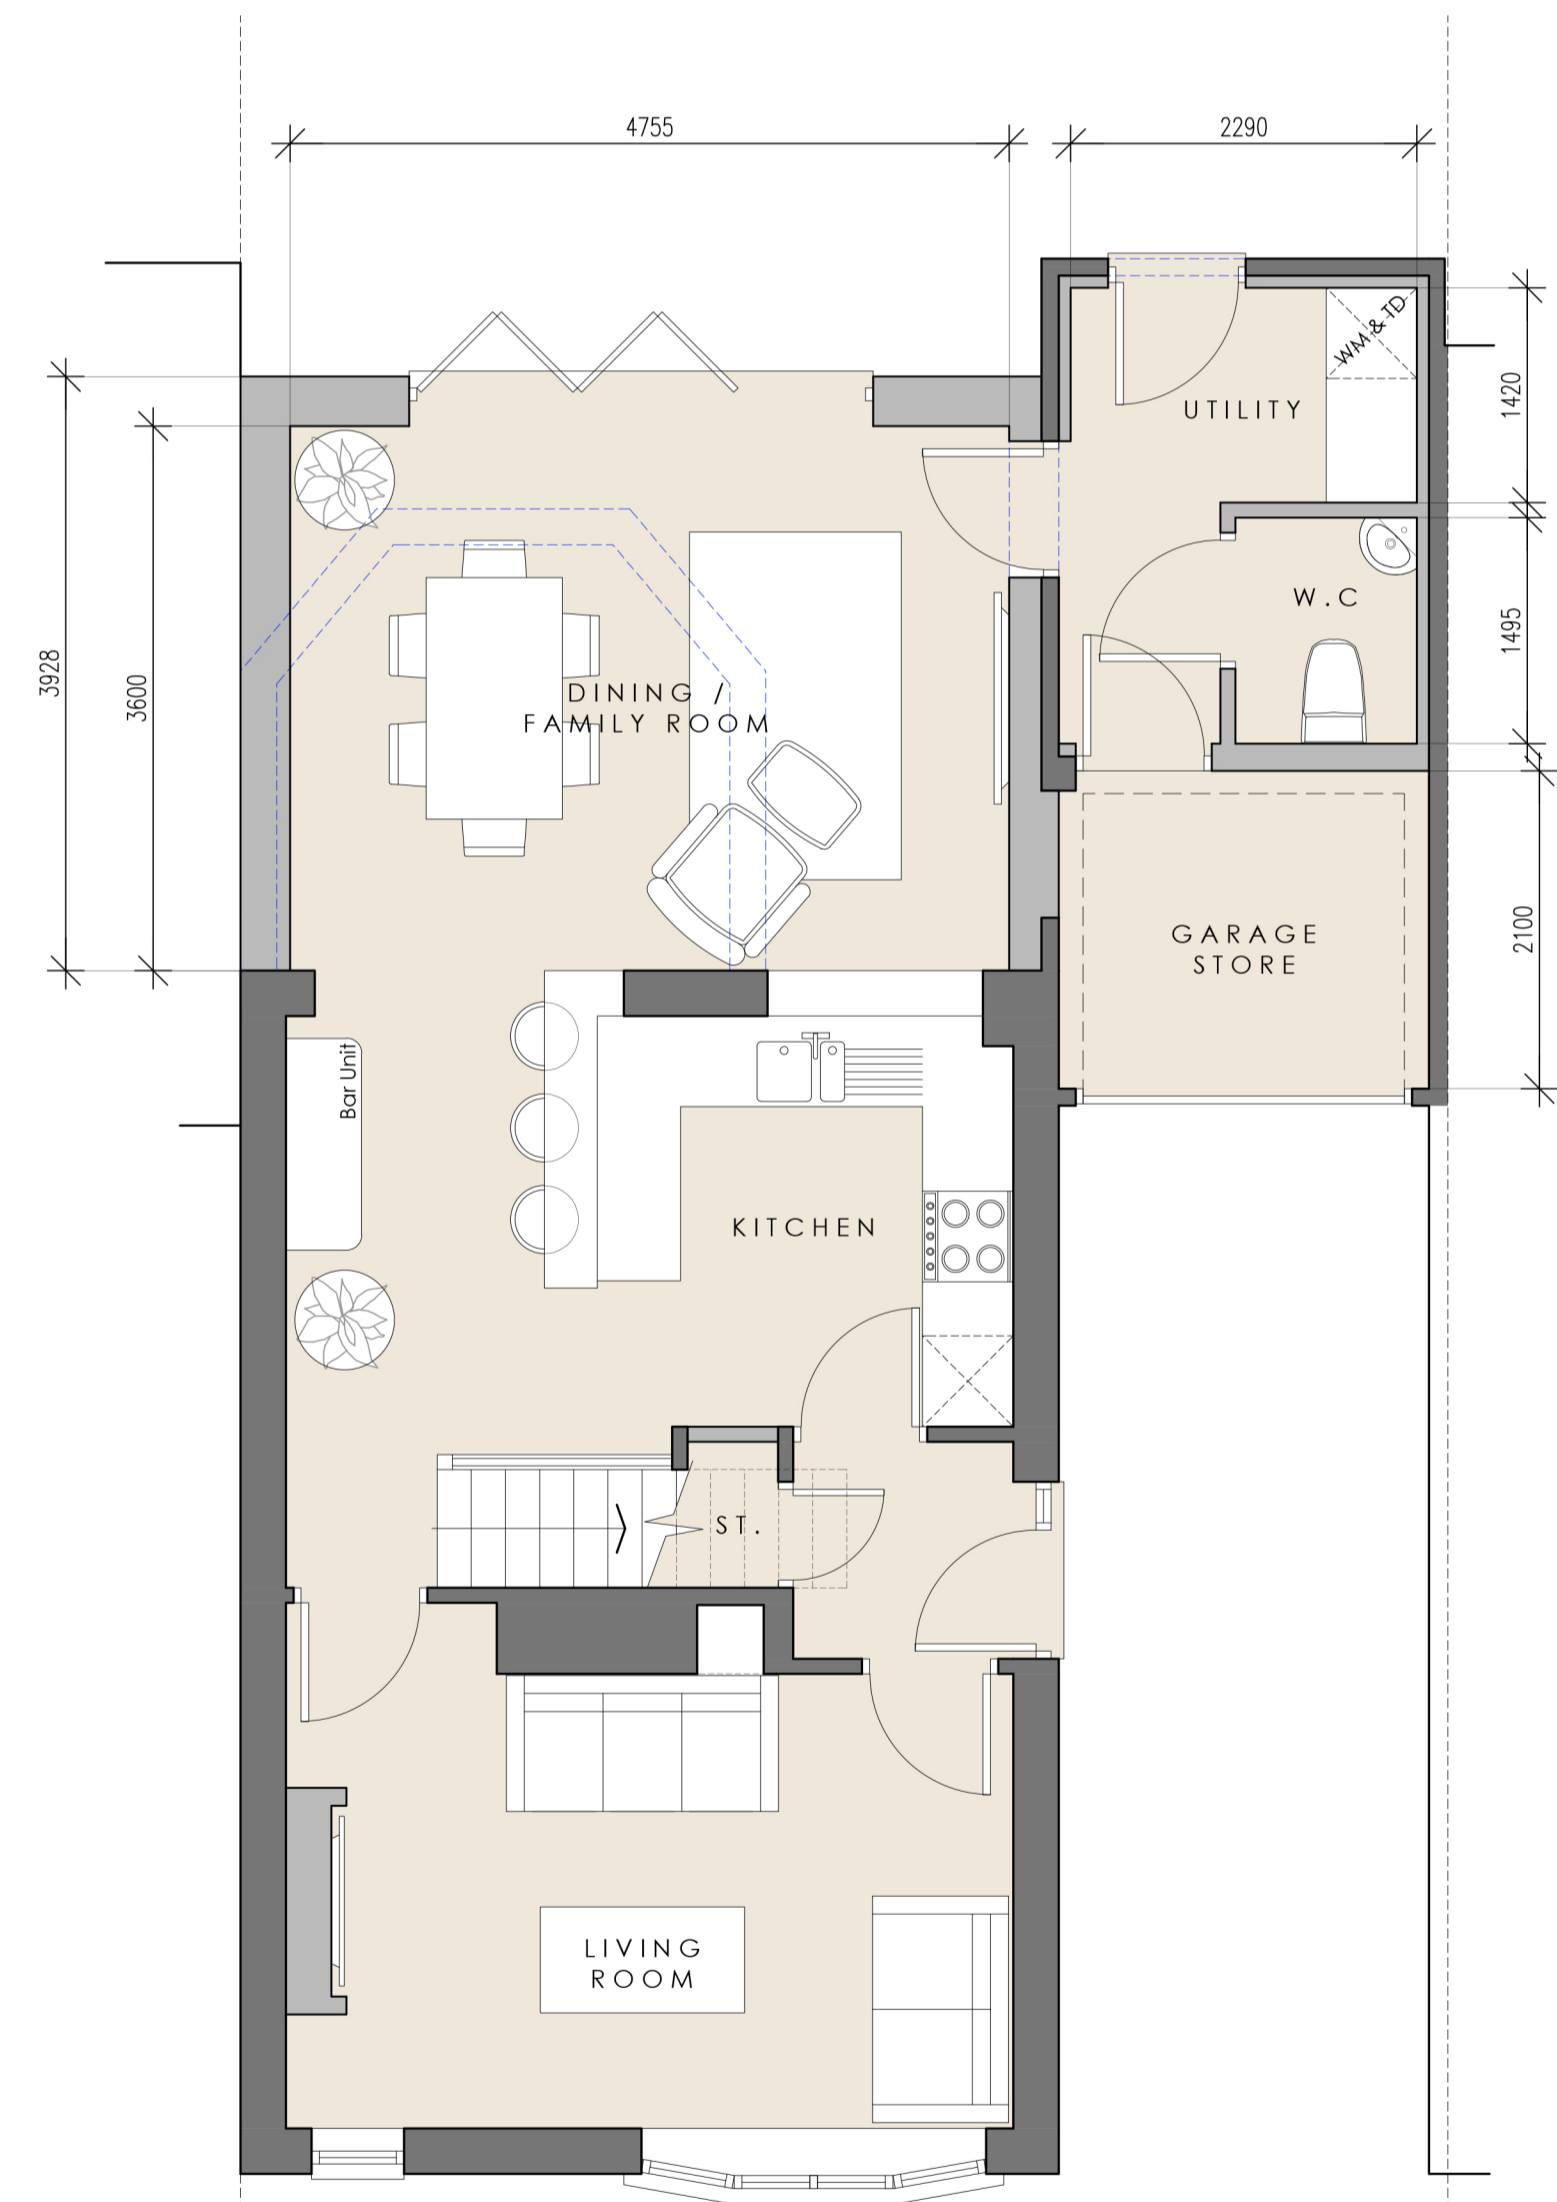

PROPOSED GROUND FLOOR PLAN
SCALE - 1:50

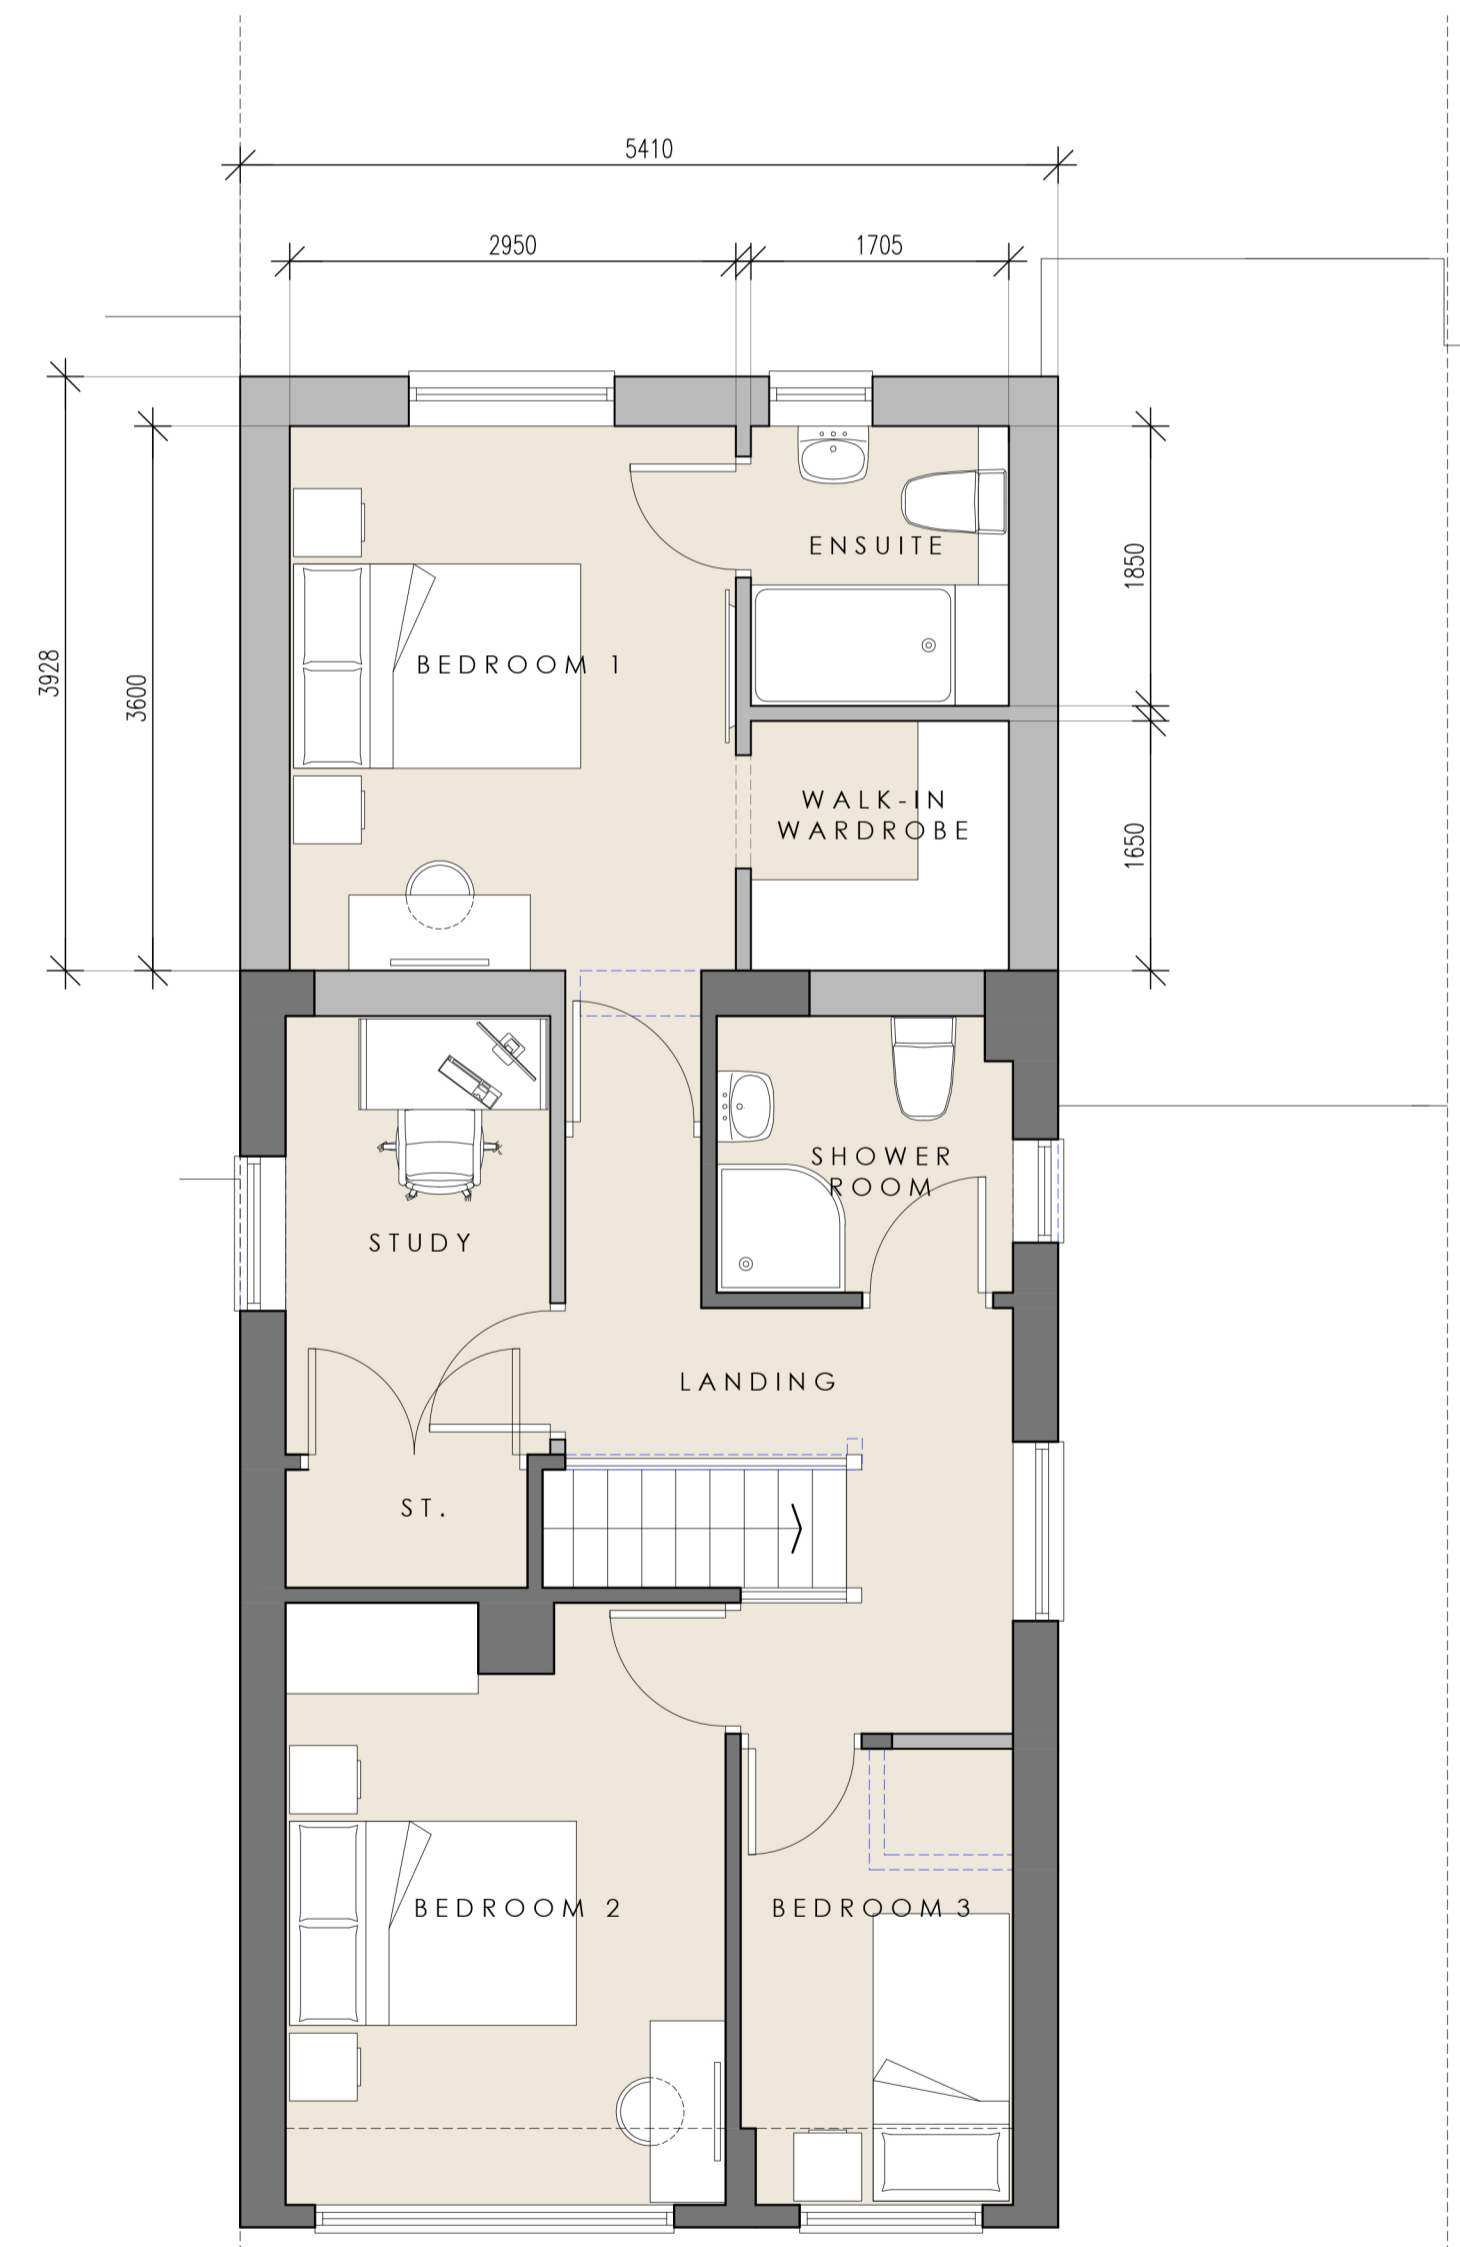


PROPOSED FIRST FLOOR PLAN



PROPOSED BLOCK PLAN
SCALE - 1:200

KEY:

EXISTING	PROPOSED	TO BE REMOVED

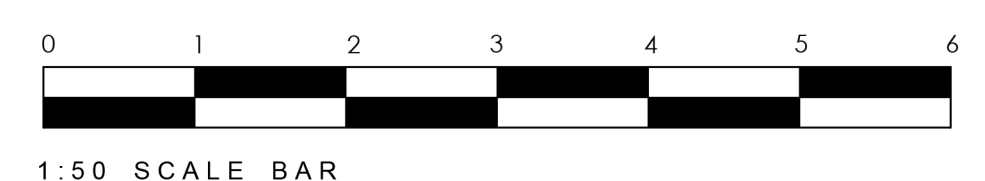

CLIENT: Mr & Mrs Sutton	
PROJECT: 39 Mease Avenue Burntwood Staffs WS7 9JP	
DRAWING TITLE: Proposed plans, elevations & block plan	
PLANNING DRAWING	
SCALE As Noted	SHEET A1
DATE April 2024	DRAWN BY DJ
DRAWING.NO 0604 - 02	REV. -