




EXISTING FRONT ELEVATION




EXISTING SIDE ELEVATION





EXISTING REAR ELEVATION

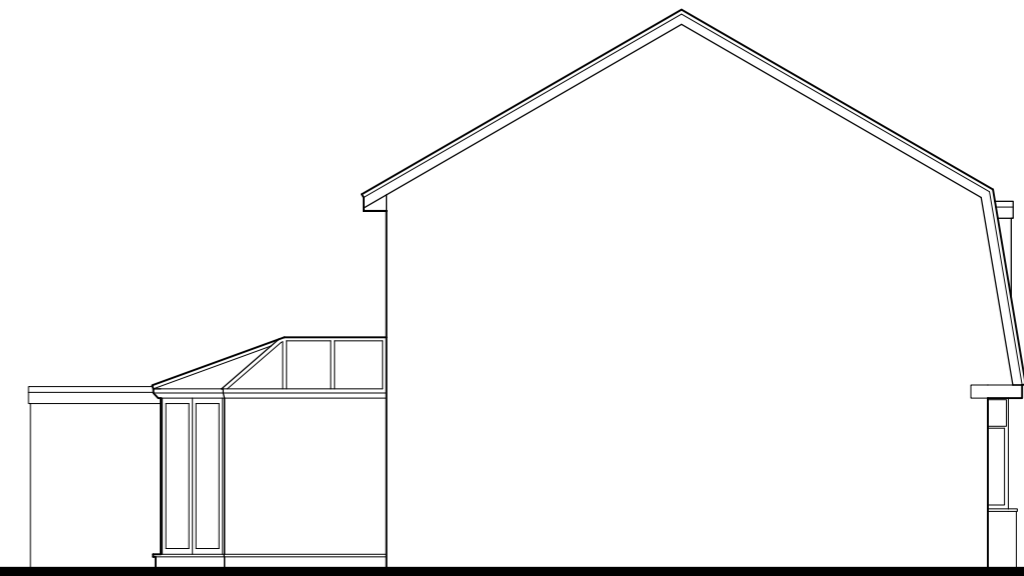

EXISTING SIDE ELEVATION

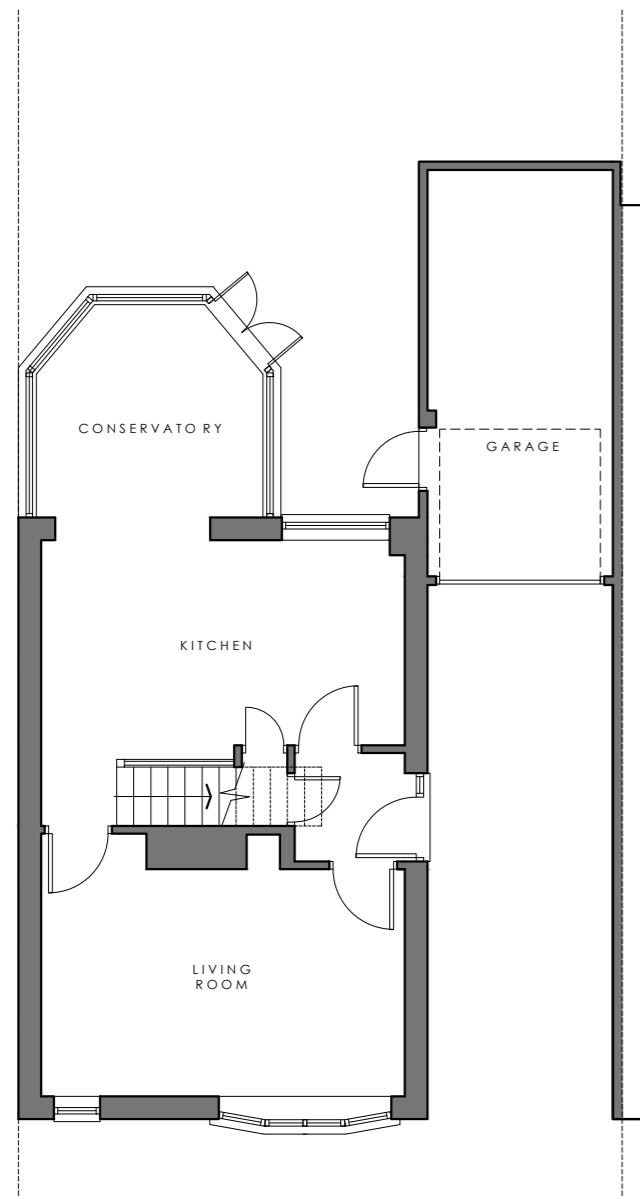

EXISTING GROUND FLOOR PLAN  
SCALE - 1:100

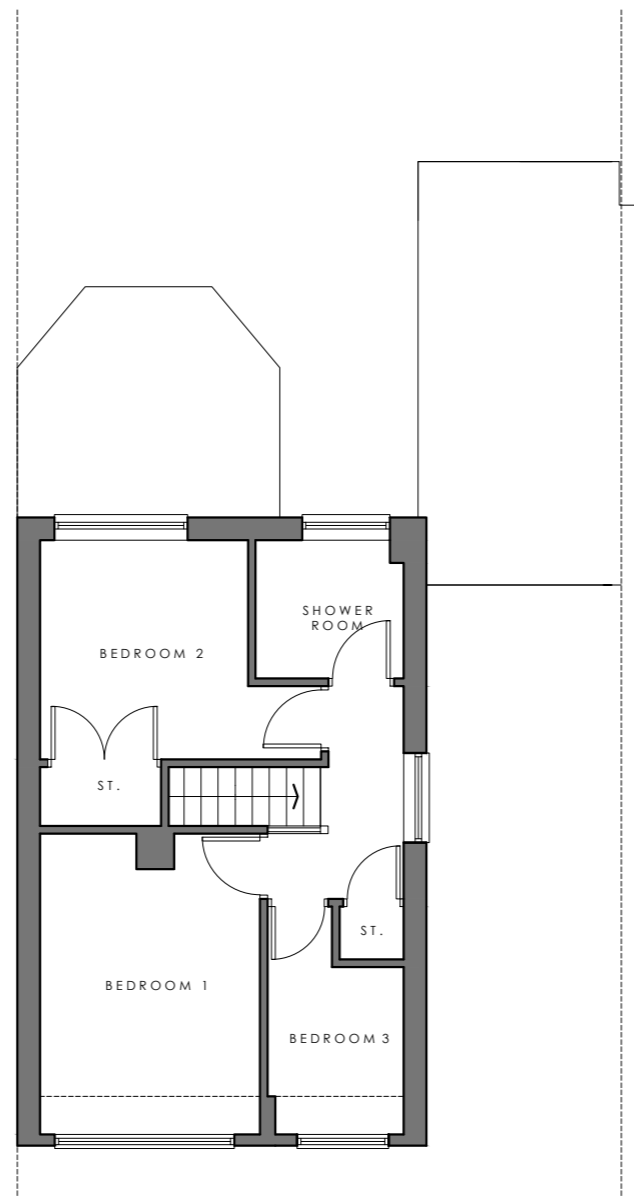 

EXISTING FIRST FLOOR PLAN



SITE LOCATION PLAN  
SCALE - 1:1000



CLIENT:  
Mr & Mrs Sutton

PROJECT:  
39 Mease Avenue  
Burntwood  
Staffs  
WS7 9JP

DRAWING TITLE:  
Existing plans, elevations &  
location plan

PLANNING DRAWING

SCALE As Noted	SHEET A2
DATE April 2024	DRAWN BY DJ

DRAWING.NO 0604 - 01	REV. -
-------------------------	-----------