

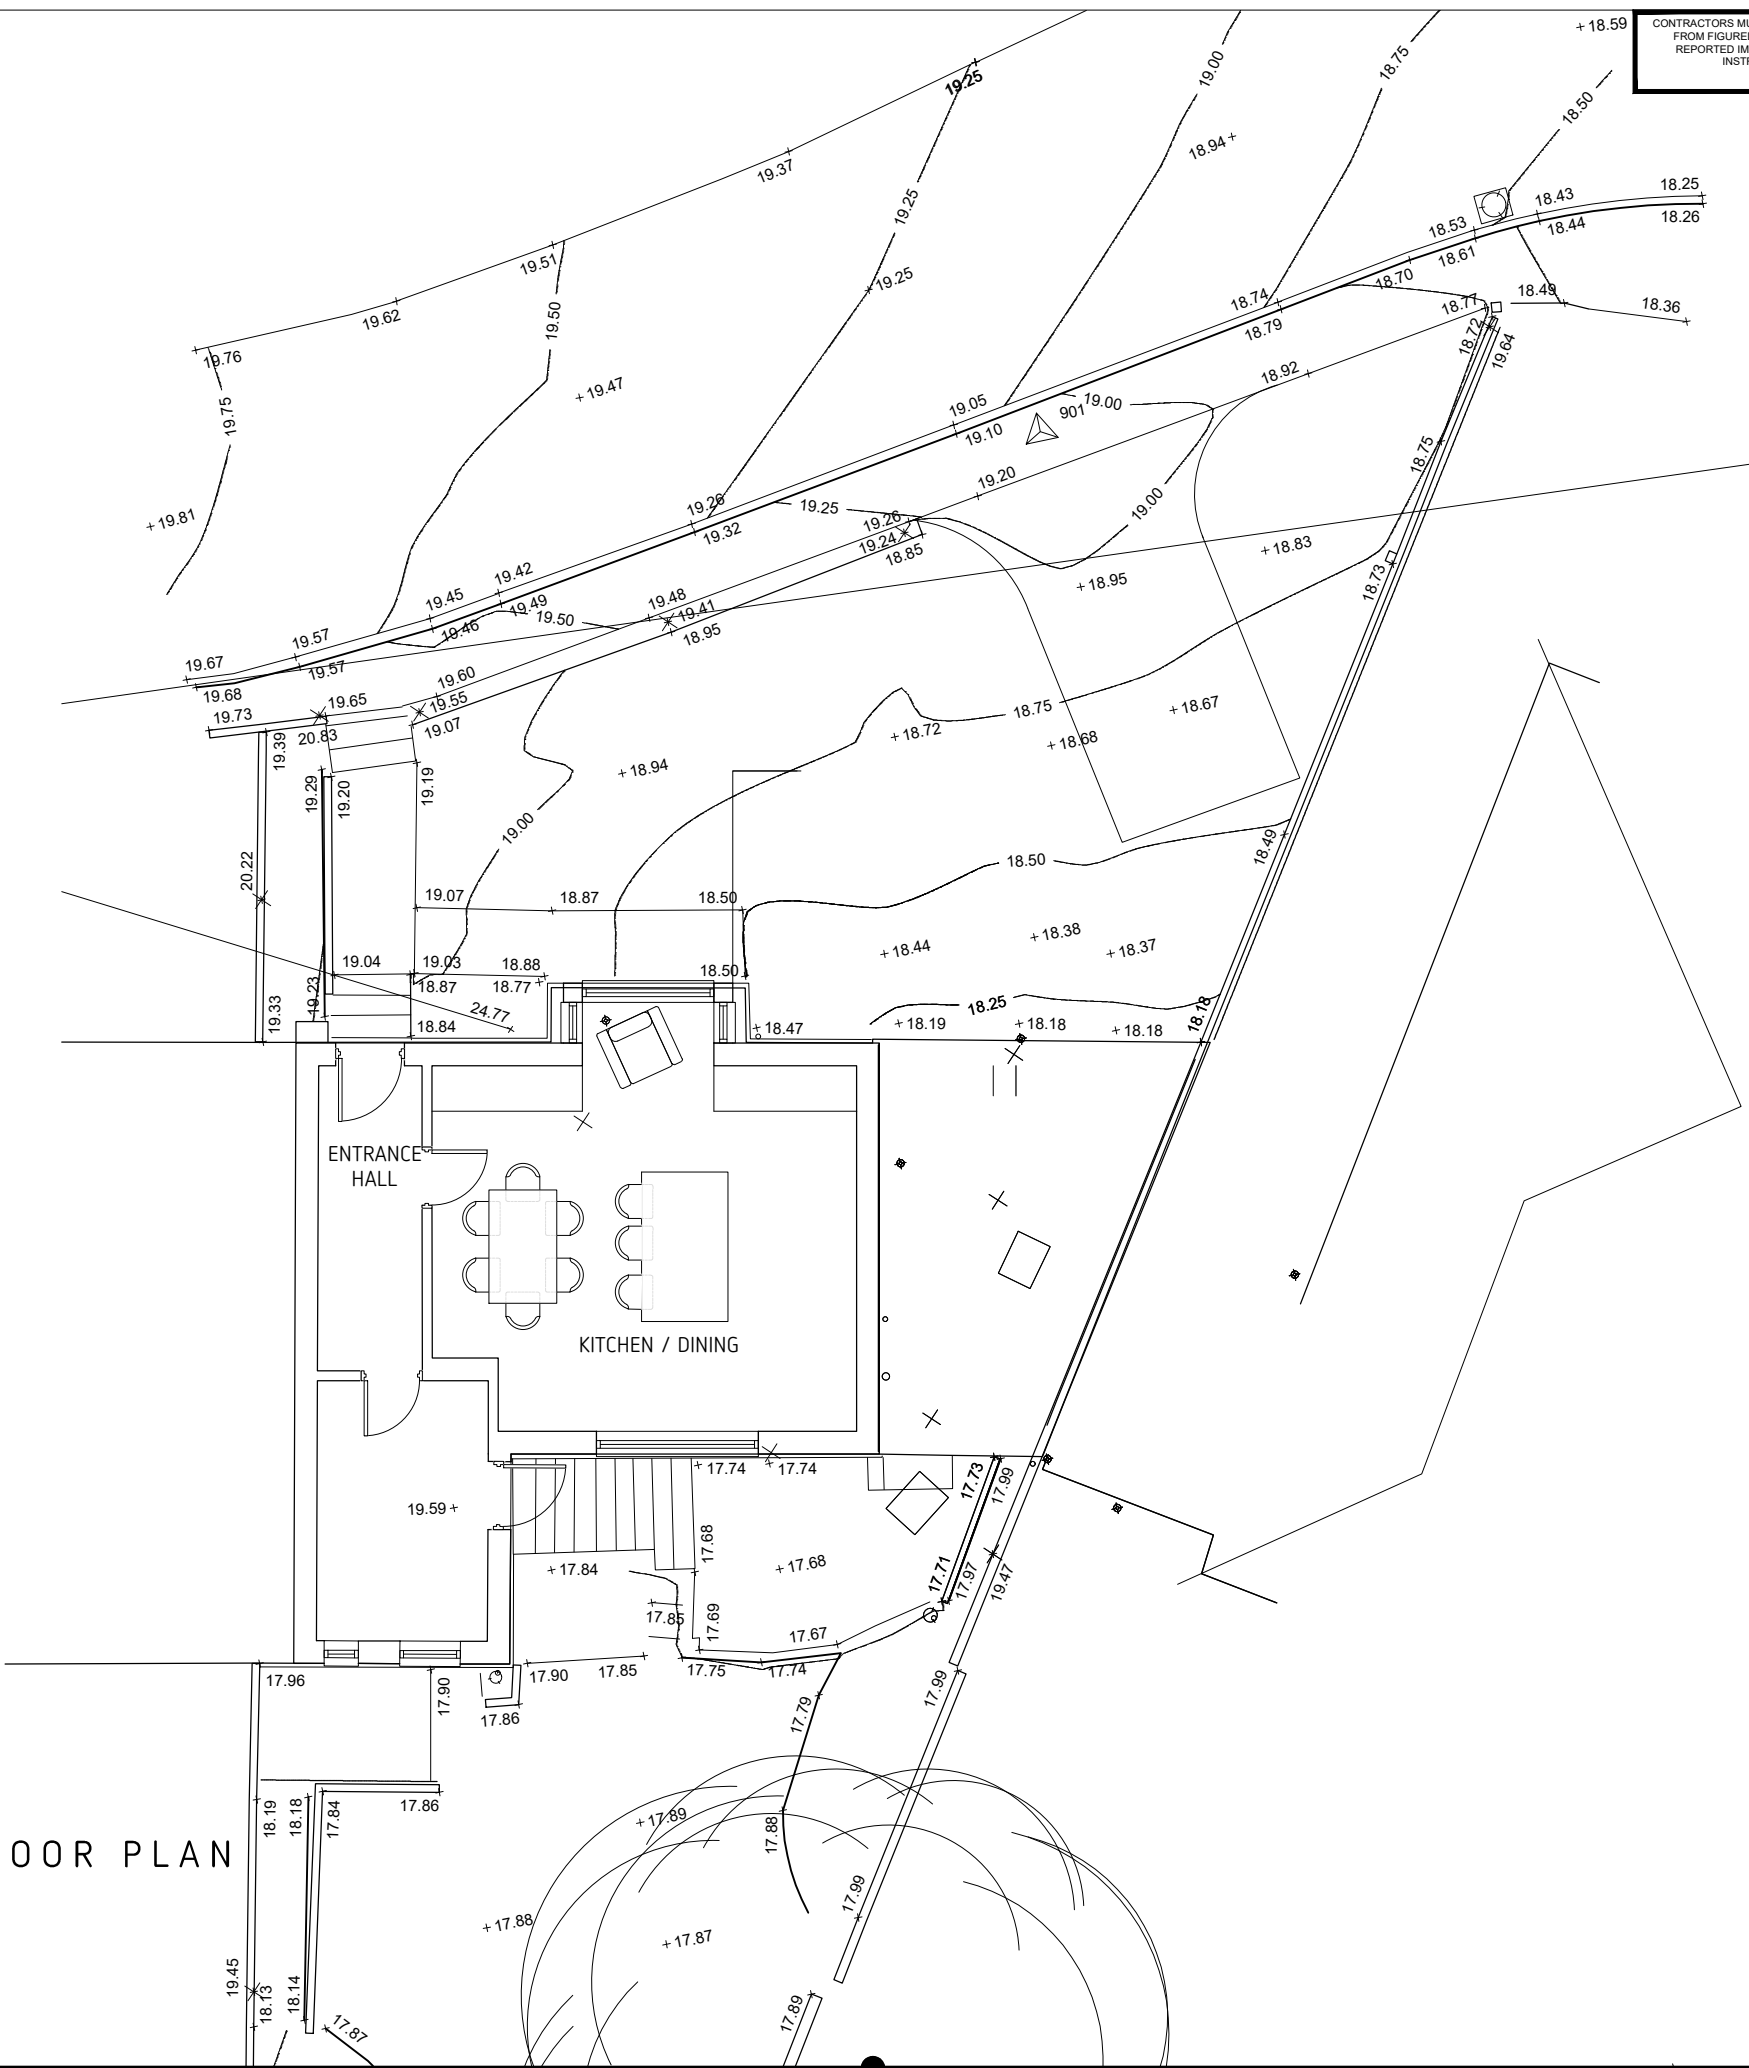
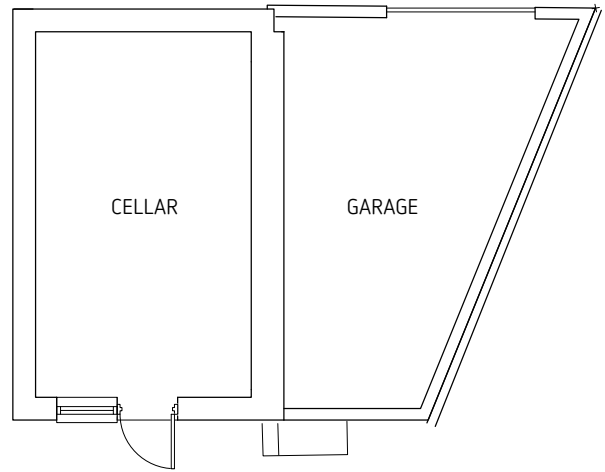


CONTRACTORS MUST CHECK ALL DIMENSIONS AND ONLY WORK FROM FIGURED DIMENSIONS - DISCREPANCIES MUST BE REPORTED IMMEDIATELY TO THE ARCHITECT TO AWAIT INSTRUCTIONS BEFORE PROCEEDING

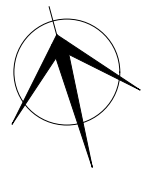

LOWER GROUND FLOOR PLAN

GROUND FLOOR PLAN

 

EXISTING FLOOR PLANS

PROJECT TITLE
EXTENSION TO
16 MELVILLE CRESCENT
FALMOUTH

DRAWING STATUS
PLANNING
SCALE: AS SHOWN @ A3

DATE
MARCH 2024
DRAWN:

PROJECT NO. STAGE DRAWING NO. REVISION
16001.3.0003 -