


PROPOSED SITE PLAN 1:200
 0 2 5 10 m

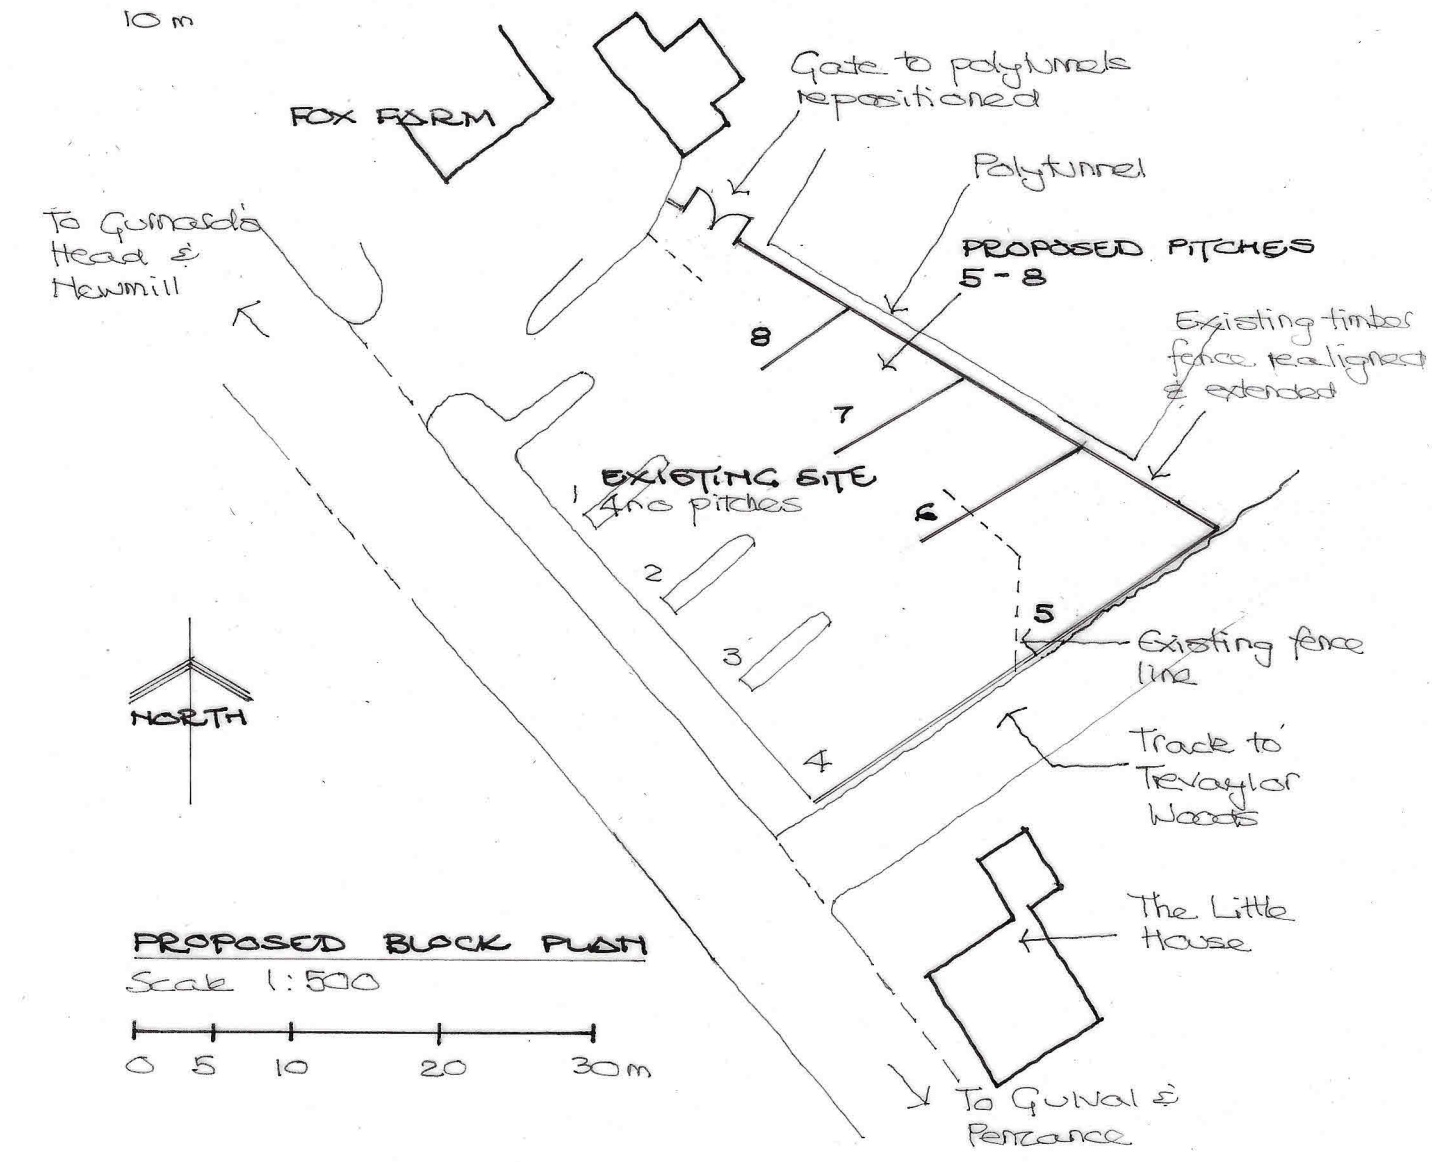

PROPOSED BLOCK PLAN
 Scale 1:500
 0 5 10 20 30 m

REVISIONS

A 12.4.2024 Section line A-A added.

Job Title:	PROPOSED EXTENSION TO MOTOR HOME PARK FOX FARM HIGHER TREVAYLOR	Scale:	1:200 & 1:500 at A3
Drawing Title:	PROPOSED SITE PLAN PROPOSED BLOCK PLAN	Date:	21.3.2024
		Drawing No:	FF 2.2A

This drawing is copyright. All dimensions & setting out to be checked on site by contractor.