




01 PROPOSED NORTH WEST ELEVATION
1:100

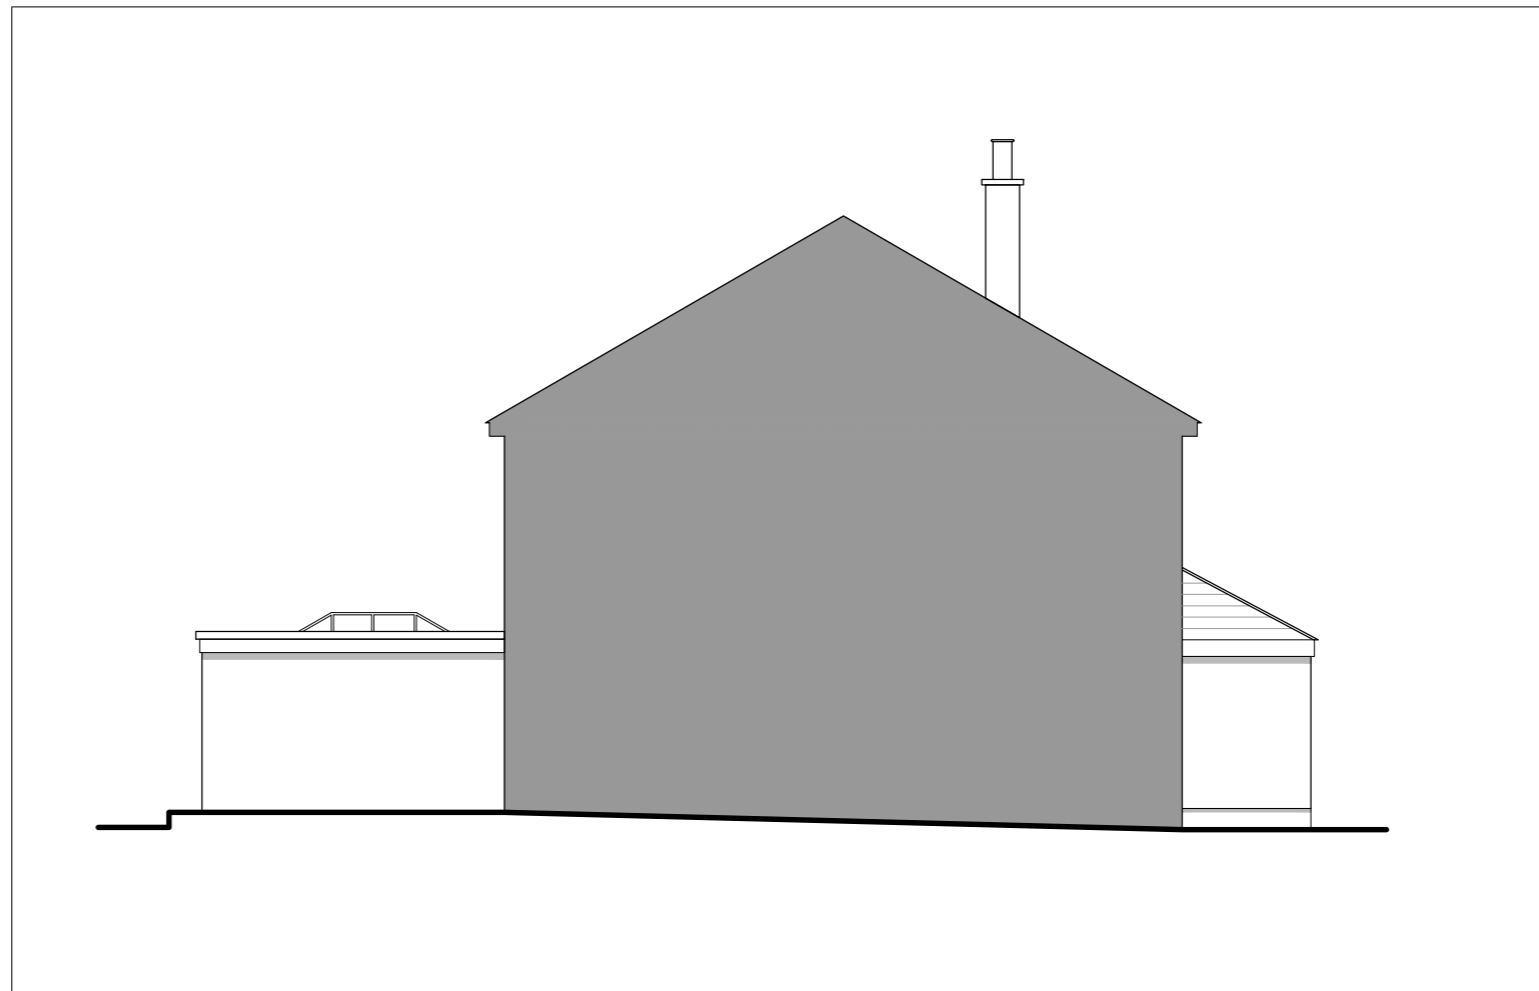

02 PROPOSED NORTH EAST ELEVATION
1:100

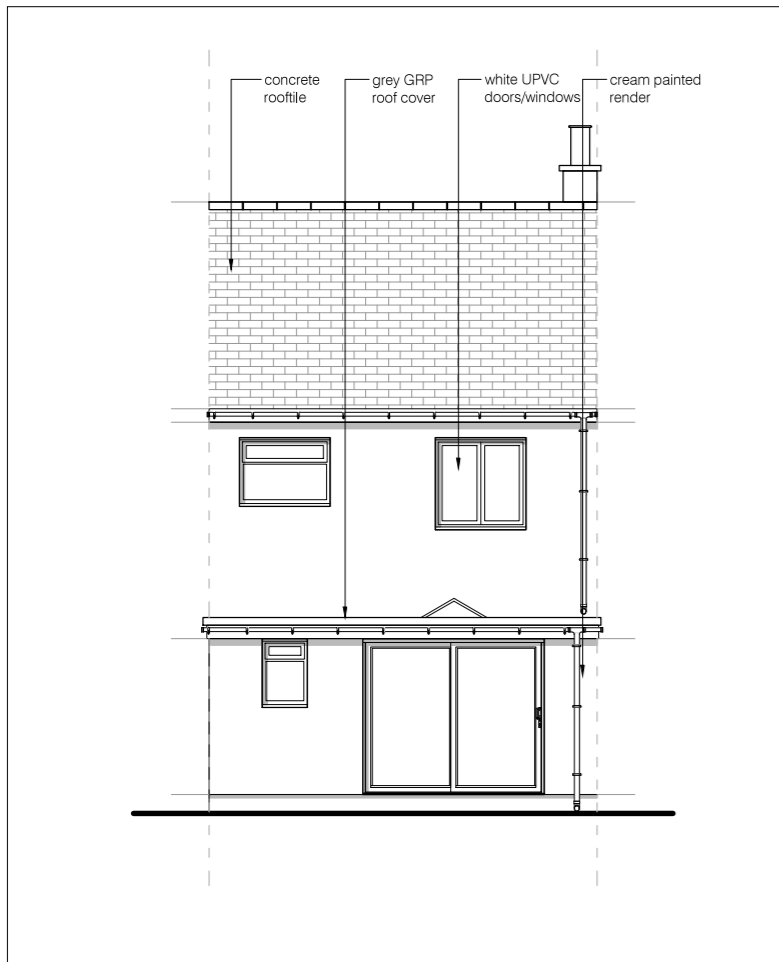

03 PROPOSED SOUTH EAST ELEVATION
1:100

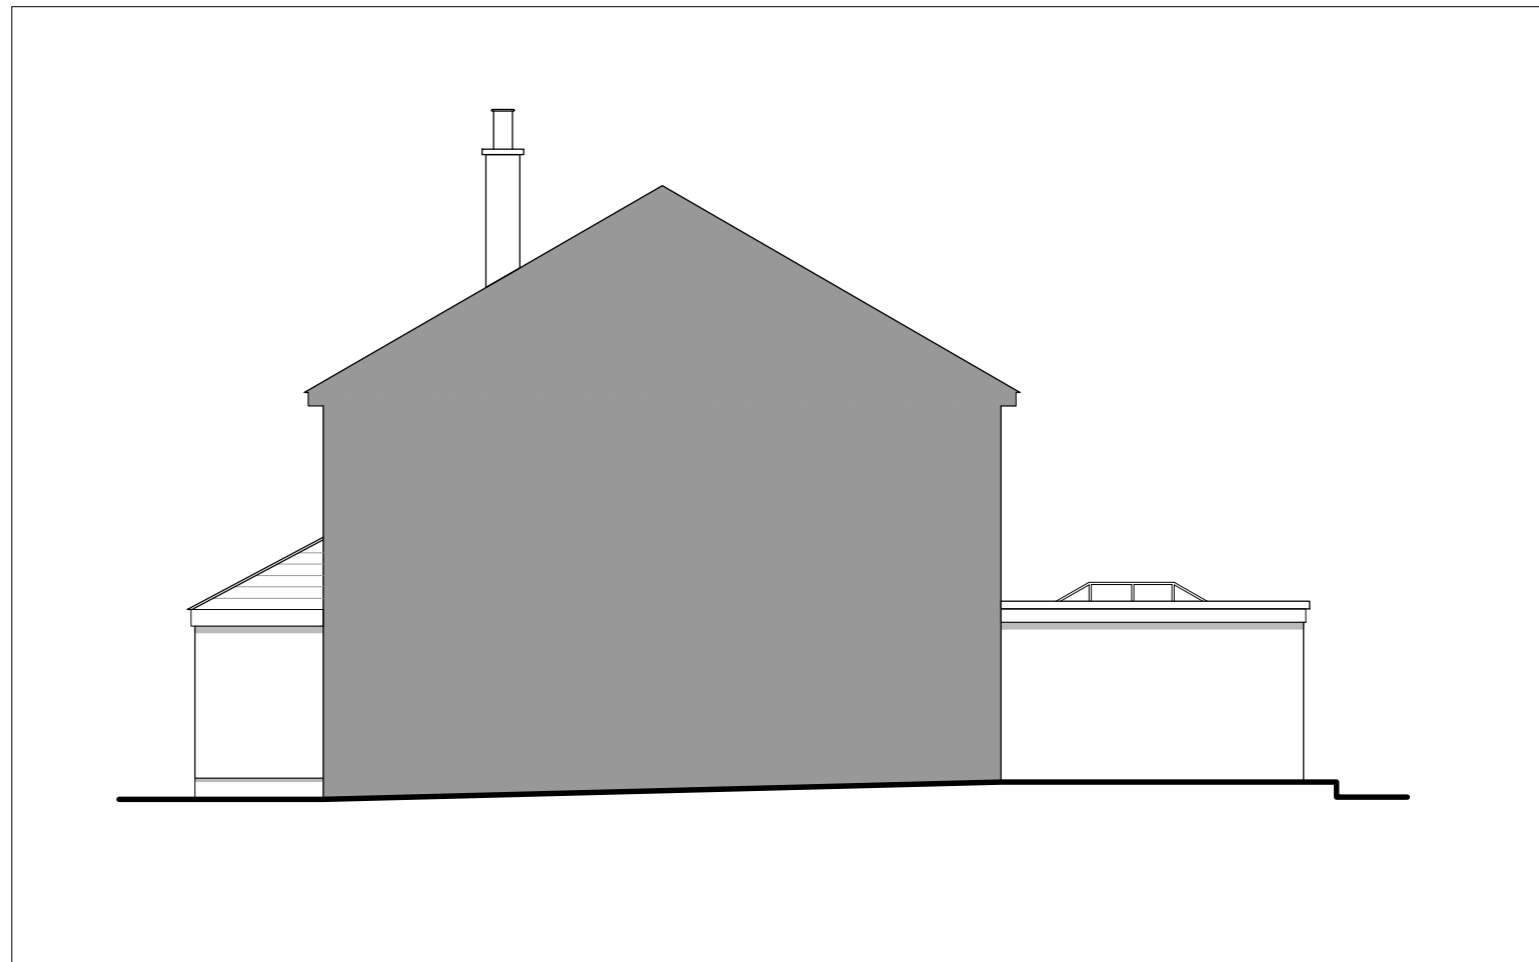





04 PROPOSED SOUTH WEST ELEVATION
1:100


Notes:

1. THE COPYRIGHT OF THIS DRAWING BELONGS TO LEO KIRKMAN AND IT MAY NOT BE REPRODUCED IN WHOLE OR PART WITHOUT THE EXPRESS PERMISSION OF THE COPYRIGHT HOLDERS.
2. WORK TO GIVEN DIMENSIONS ONLY.
3. THIS DRAWING IS TO BE READ IN CONJUNCTION WITH ALL OTHER RELEVANT DRAWINGS AND ANY DISCREPANCIES REPORTED IMMEDIATELY.

Symbol Key

-  - Heat Detector
-  - Smoke Detector
-  - Extractor Fan
-  - CO2 Detector
- FD20 - Fire Door

REV:	DESCRIPTION:	BY:	DATE:
------	--------------	-----	-------

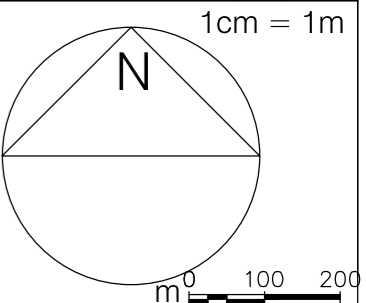

STATUS: PLANNING ISSUE

K LEO KIRKMAN MCABE
6 THE OLD SCHOOL
VOUNDEVOUR LANE
TR18 4BE
07961 385 060
cyderspace@me.com

CLIENT: SIMON STEVENSON
12A POLVENTON CLOSE
TR18 3LD

PROJECT: REAR EXTENSION

SITE: 12A POLVENTON CLOSE
HEAMOOR
TR18 3LD

TITLE: PROPOSED
ELEVATIONS

SCALE AT A3: AS SHOWN	DATE: 28/02/24	DRAWN: LK	CHECKED:
PROJECT NO: 24-124	DRAWING NO: 040	REVISION:	