


01 EXISTING GROUND FLOOR PLAN
1:100





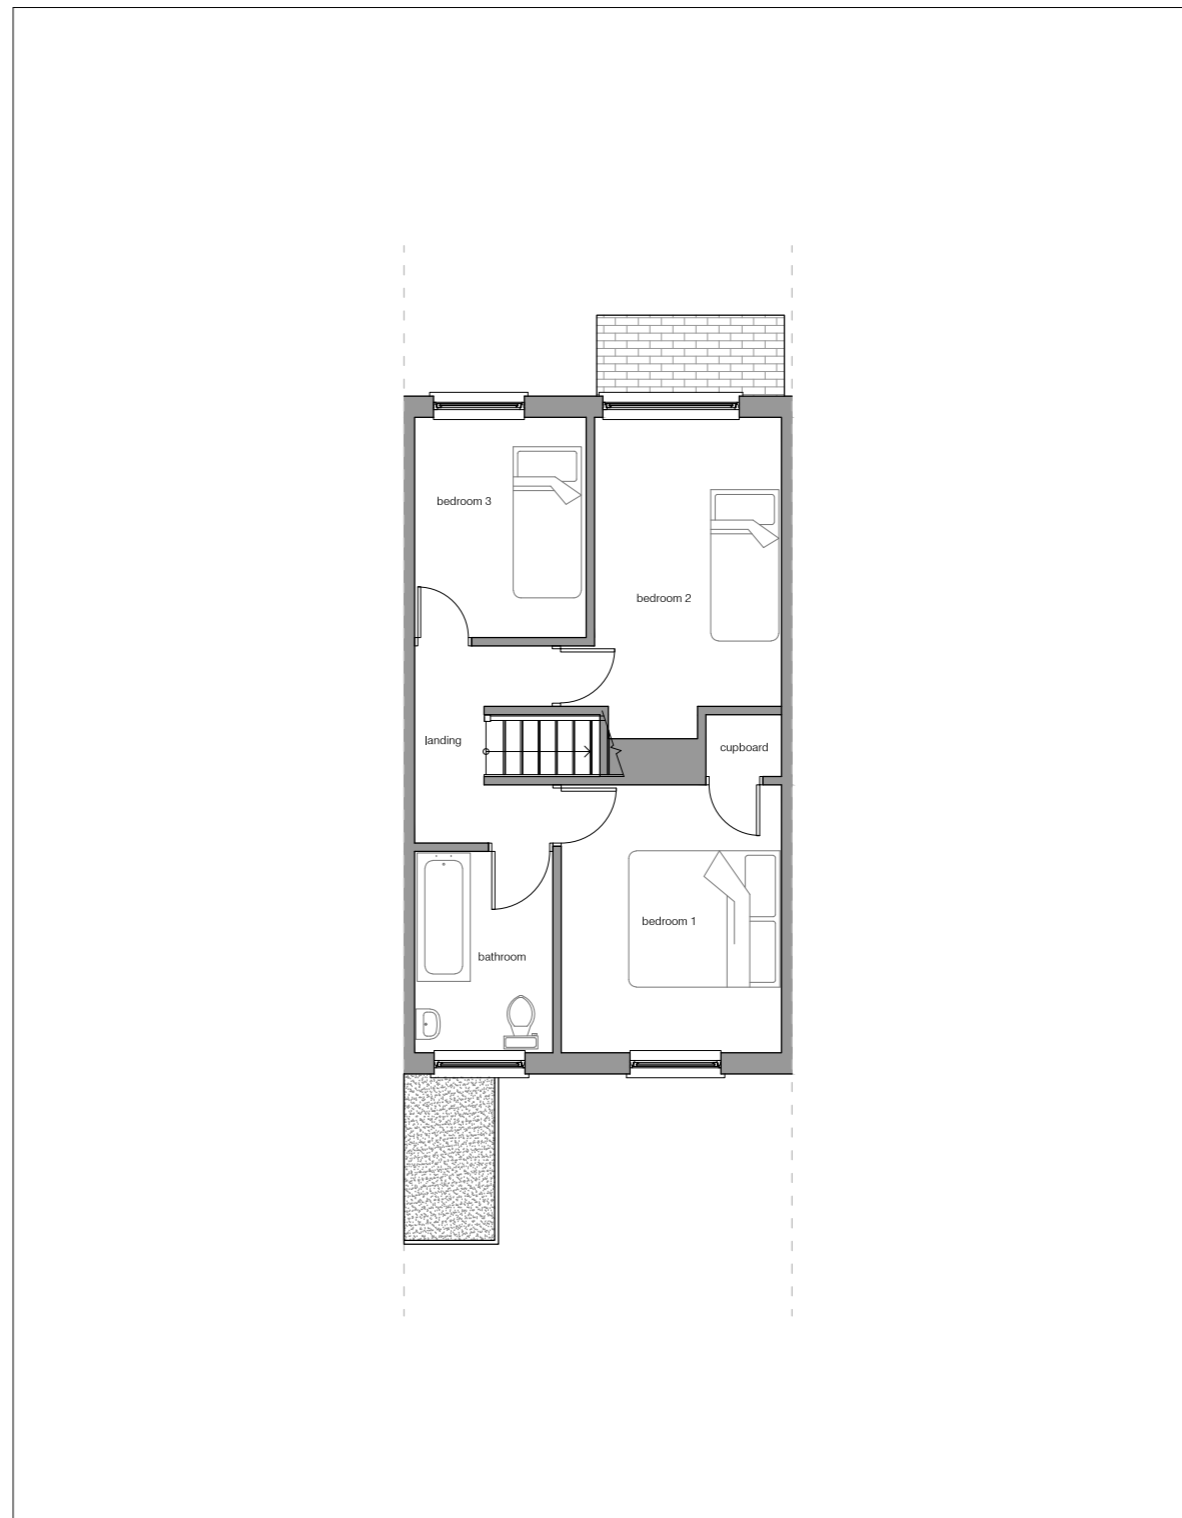

02 EXISTING FIRST FLOOR PLAN
1:100

Notes:


1. THE COPYRIGHT OF THIS DRAWING BELONGS TO LEO KIRKMAN AND IT MAY NOT BE REPRODUCED IN WHOLE OR PART WITHOUT THE EXPRESS PERMISSION OF THE COPYRIGHT HOLDERS.
2. WORK TO GIVEN DIMENSIONS ONLY.
3. THIS DRAWING IS TO BE READ IN CONJUNCTION WITH ALL OTHER RELEVANT DRAWINGS AND ANY DISCREPANCIES REPORTED IMMEDIATELY.

Symbol Key


-  - Heat Detector
-  - Smoke Detector
-  - Extractor Fan
-  - CO2 Detector
- FD20 - Fire Door

REV:	DESCRIPTION:	BY:	DATE:
------	--------------	-----	-------

1cm = 1m

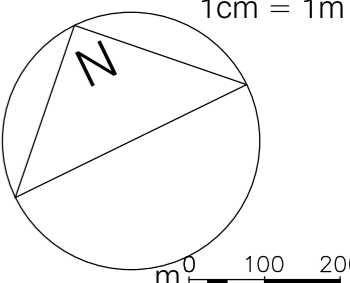

0 100 200
m

STATUS:	PLANNING ISSUE		
CLIENT:	 LEO KIRKMAN MCABE 6 THE OLD SCHOOL VOUNDERVOUR LANE TR18 4BE 07961 385 060 cyderspace@me.com		
CLIENT:	SIMON STEVENSON 12A POLVENTON CLOSE TR18 3LD		
PROJECT:	REAR EXTENSION		
SITE:	12A POLVENTON CLOSE HEAMOOR TR18 3LD		
TITLE:	EXISTING GROUND AND FIRST FLOOR PLAN		
SCALE AT A3:	DATE:	DRAWN:	CHECKED:
AS SHOWN	28/02/24	LK	
PROJECT NO:	DRAWING NO:	REVISION:	
24-124	010		