



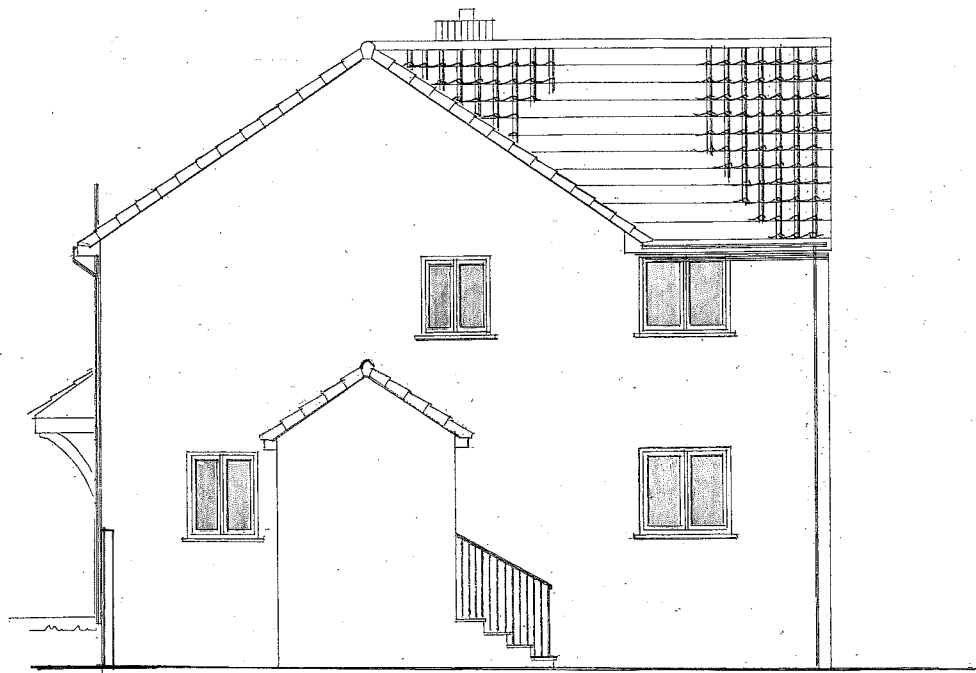


PROPOSED SOUTH WEST ELEVATION



PROPOSED NORTH WEST ELEVATION

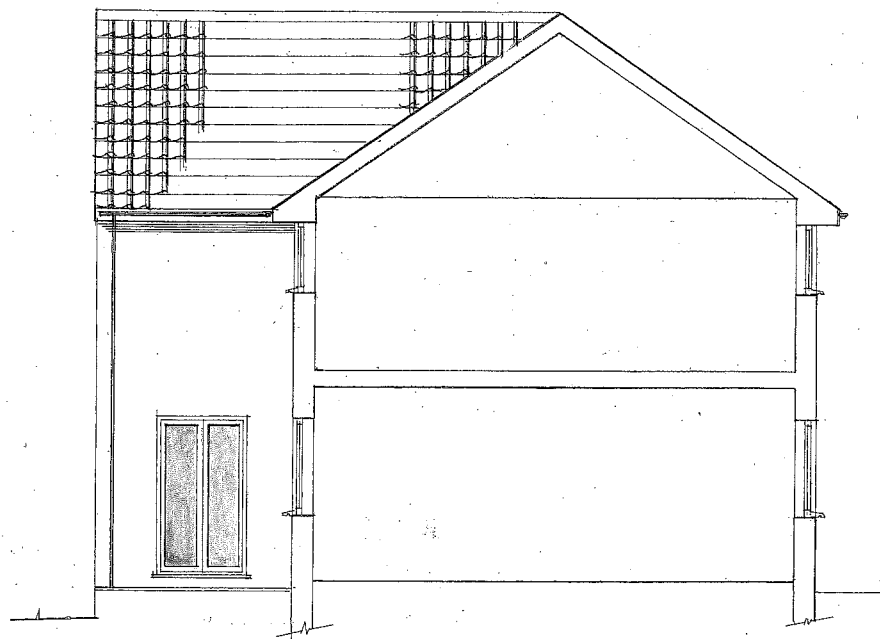

PROPOSED SOUTH EAST ELEVATION
Sectioned through house

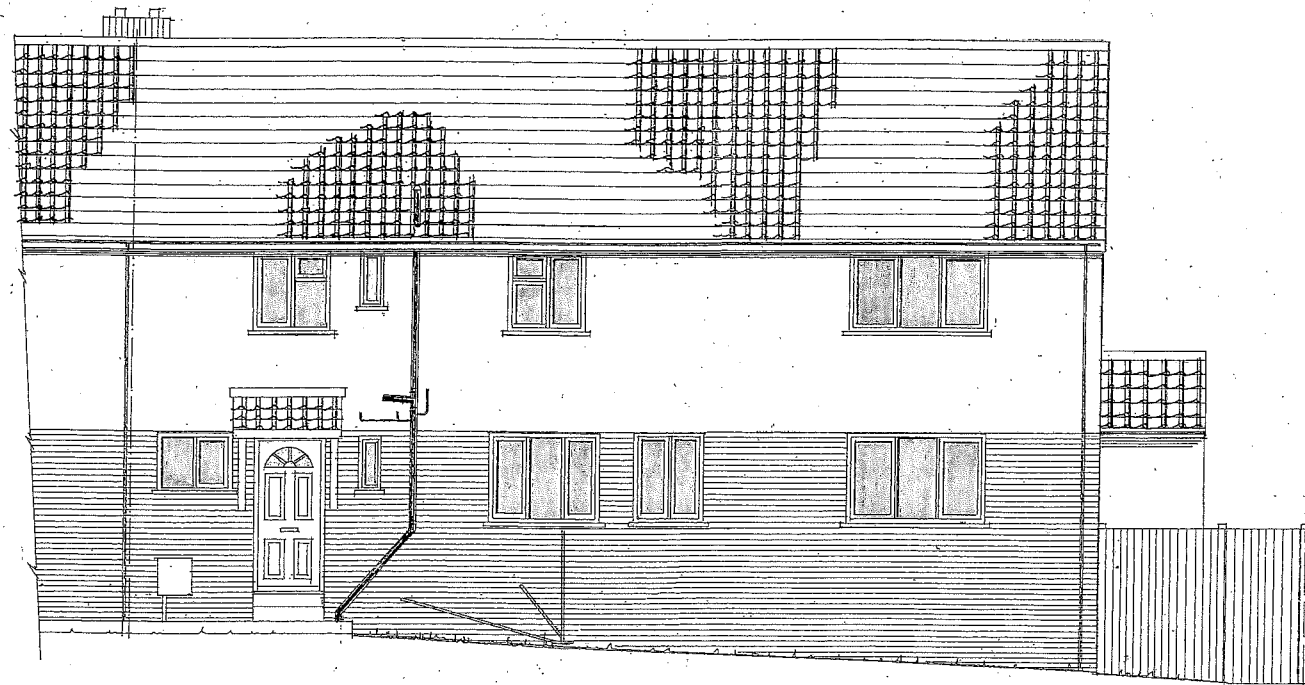

PROPOSED NORTH EAST ELEVATION

1 : 100 1 2 3 4 5m

SCALE BAR

I S Ford Building Surveying and Planning Ltd. Sutton Farm, Sutton Lane, Butcombe, Blagdon, Bristol, BS40 7XQ. Tele: 01761 462033			
Client: Miss S Hicks and Mr D Wiltshire, 14 Canberra Crescent, Locking, Weston-super-Mare, BS24 7DA			
Job Title: Proposed 2 storey side extension at 14 Canberra Crescent, Locking, BS24 7DA			
Drawing Title:		Proposed Elevations	
Date: 03/04/24	Scale 1 : 100 @ A3	Drawing No. 2098/24/07	Drawn : I S Ford