


○ Site as Existing
Scale: 1:250



○ Site as Proposed
Scale: 1:250

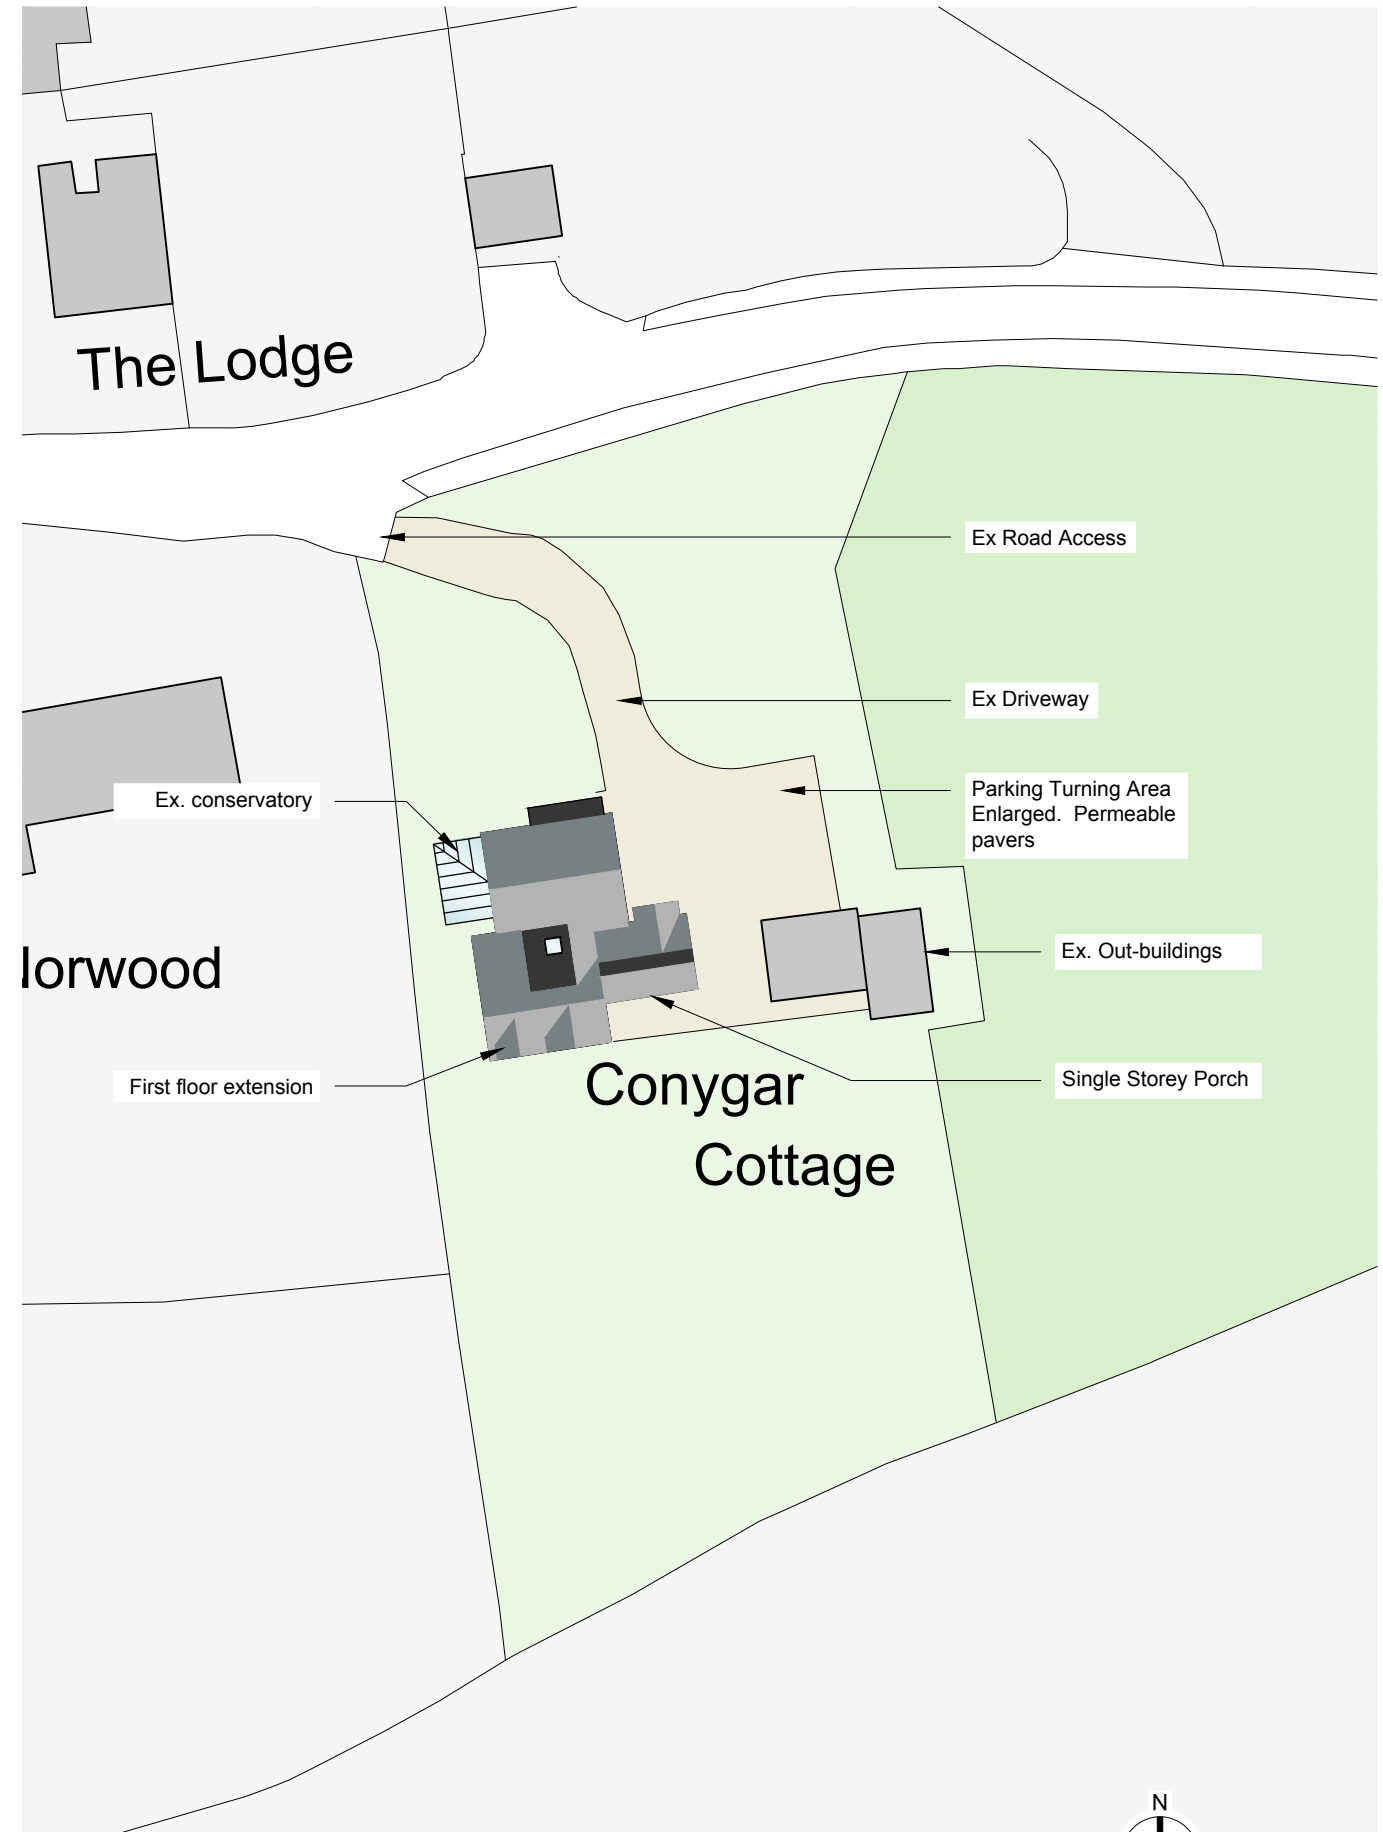

New single storey porch, first floor extension
and alterations to parking area
Conygar Cottage,
Norton Woods Lane, Clevedon

This drawing is for planning purposes only. Responsibility is not accepted for errors made by others scaling from these plans. All construction information should be taken from signed dimensions only. This drawing is copyright © DEXTER Building Design Ltd. 2018. All rights reserved.

**PRELIMINARY
DRAWING
NOT FOR
CONSTRUCTION**

Revision no.	
Rev A - 18.01.24 - Outbuilding repositioned	

Project No.	1656
Cad File	1656_V2.1.dwg
Drawn	JD
Checked	BP
Date	18/03/2024
Scale	As Shown @ A3
Title/No.	

Site Plans