

New single storey porch, first floor extension
and alterations to parking area
Conygar Cottage,
Norton Woods Lane, Clevedon

This drawing is for planning purposes only.
Responsibility is not accepted for errors made
by others scaling from these plans. All
construction information should be taken from
signed dimensions only.
This drawing is copyright © DEXTER
Building Design Ltd. 2018. All rights reserved.


**PRELIMINARY
DRAWING
NOT FOR
CONSTRUCTION**

Revision no.


Project No. 1656
Cad File 1656_V2.1.dwg
Drawn JD
Checked BP
Date 18/03/2024
Scale 1:100 @ A3
Title/No.

Existing
Floor Plans

A111

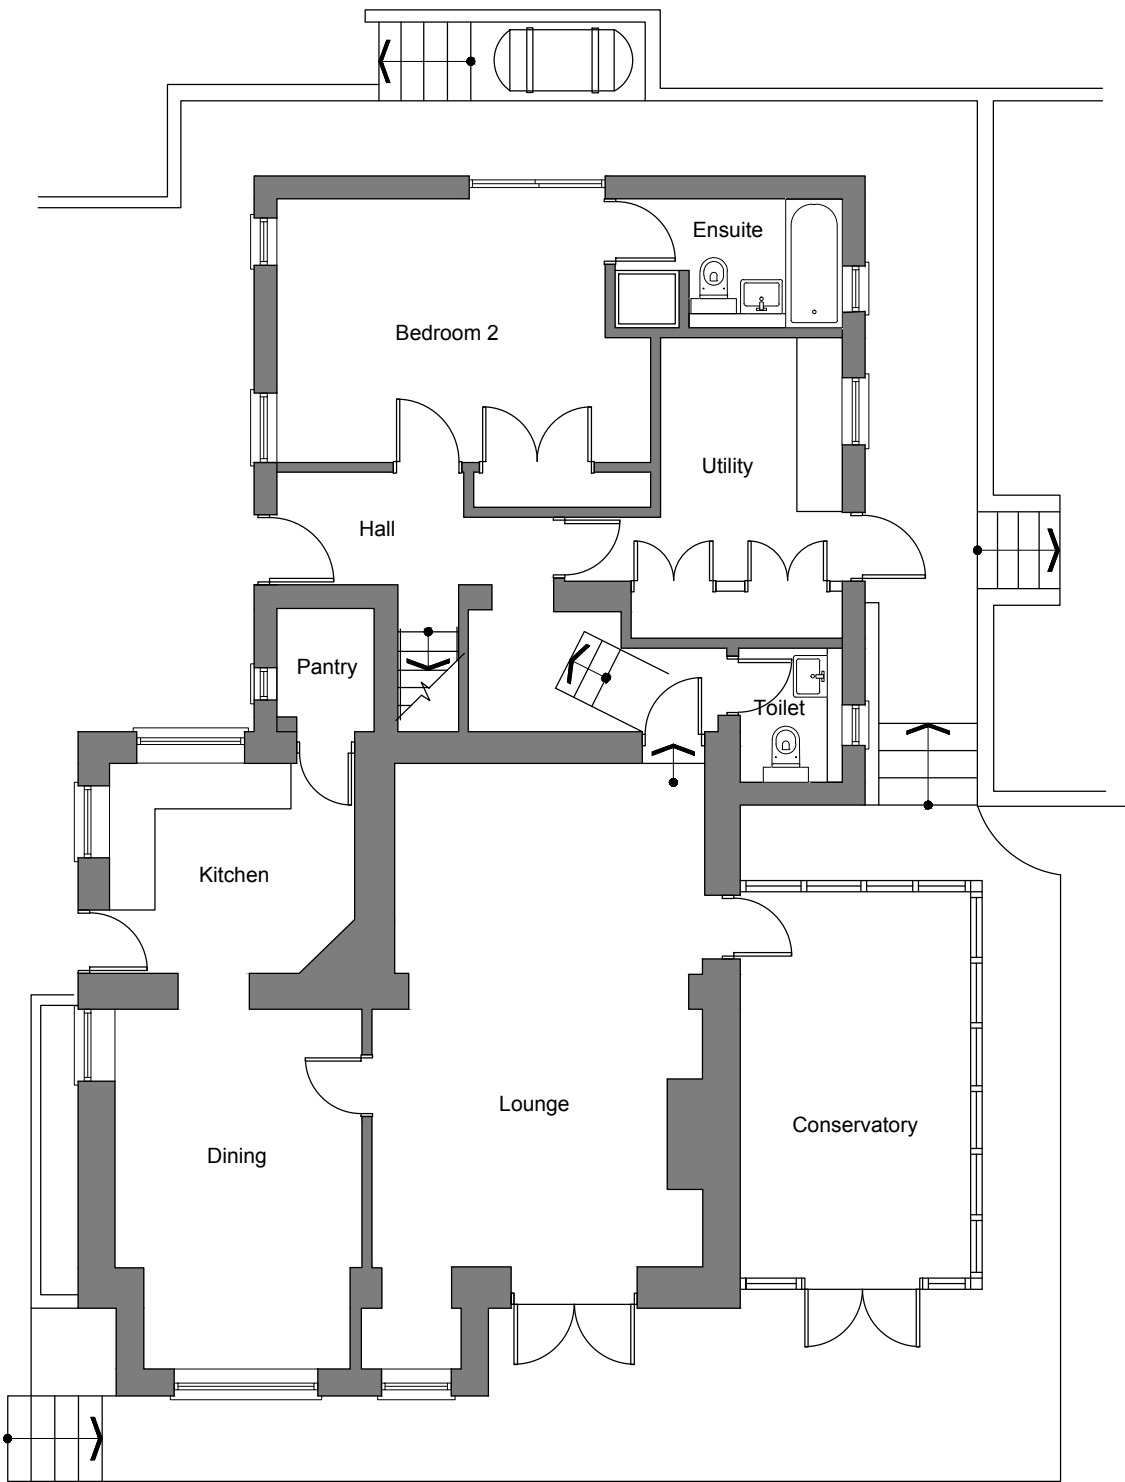

○ Ground Floor Plan
Scale: 1:100

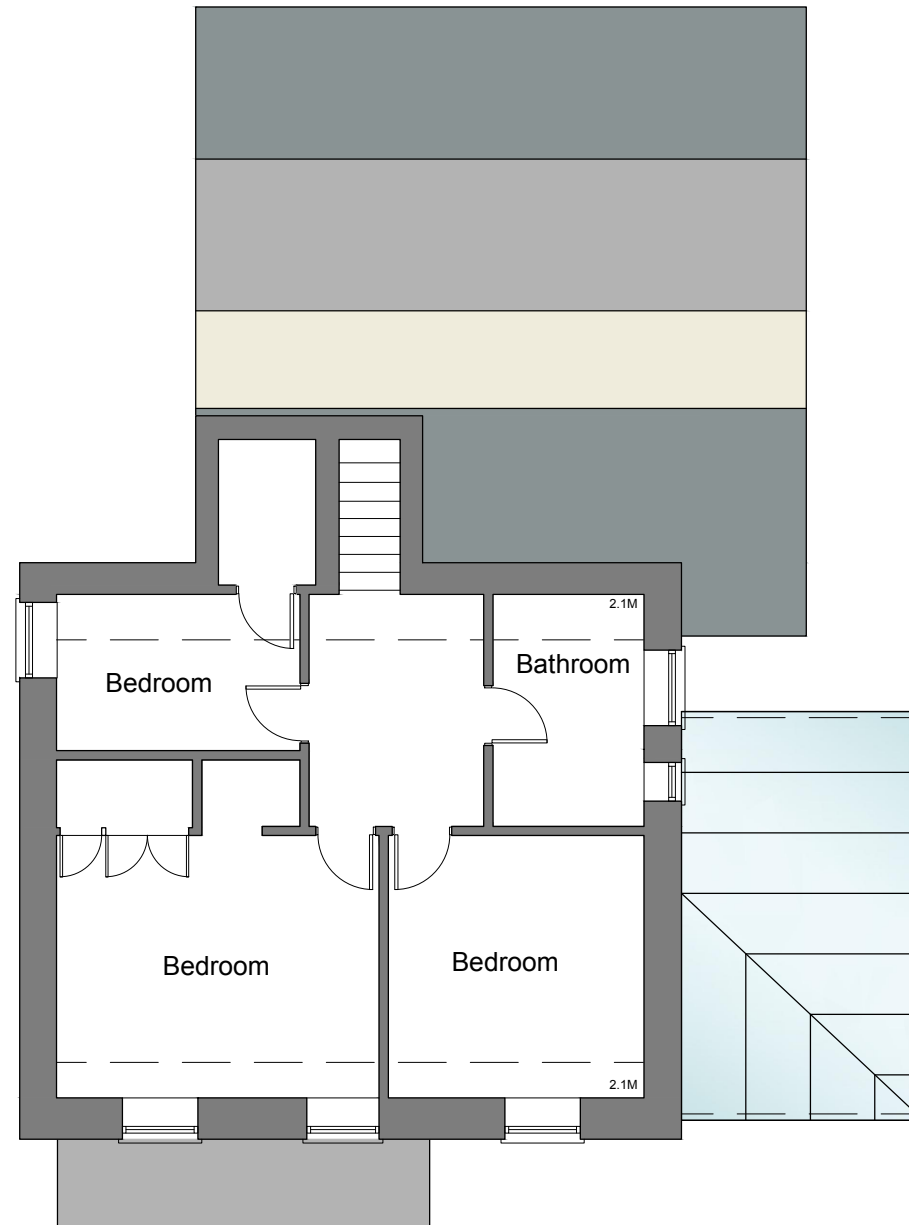

○ First Floor Plan
Scale: 1:100

