


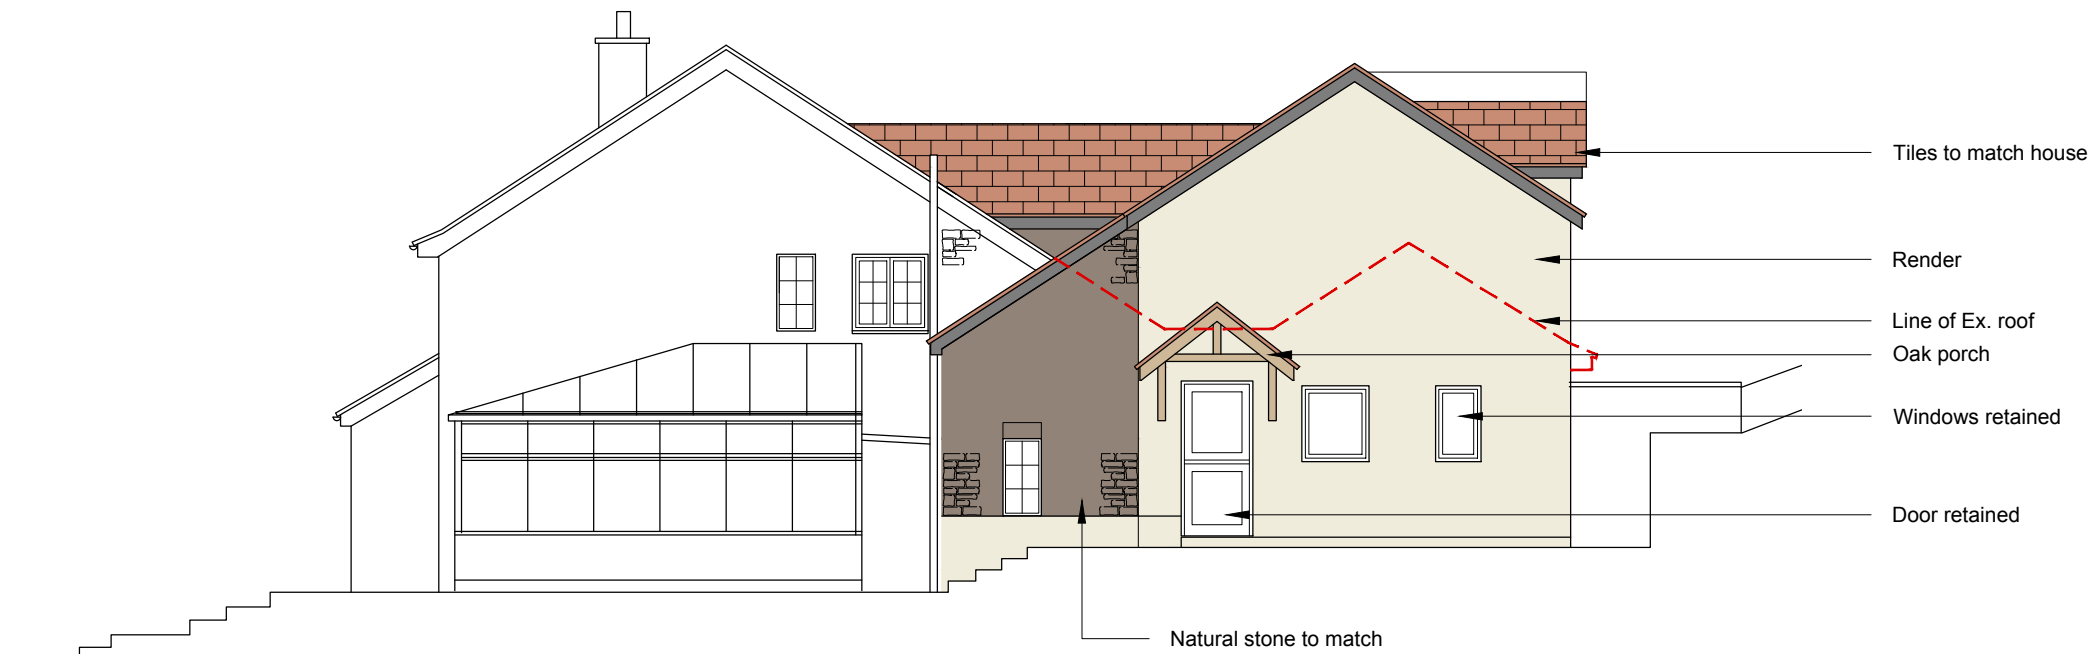

○ North Elevation as Proposed
Scale: 1:100

New single storey porch, first floor extension
and alterations to parking area
Conygar Cottage,
Norton Woods Lane, Clevedon



○ West Elevation as Proposed
Scale: 1:100

This drawing is for planning purposes only. Responsibility is not accepted for errors made by others scaling from these plans. All construction information should be taken from signed dimensions only. This drawing is copyright © DEXTER Building Design Ltd. 2018. All rights reserved.

**PRELIMINARY
DRAWING
NOT FOR
CONSTRUCTION**

Revision no.

Project No. 1656
Cad File 1656_V2.1.dwg
Drawn JD
Checked BP
Date 20/02/2024
Scale 1:100 @ A3
Title/No.

Elevations as
Proposed North
and West

A140

