





**Proposed Front Elevation**



**Proposed Rear Elevation**

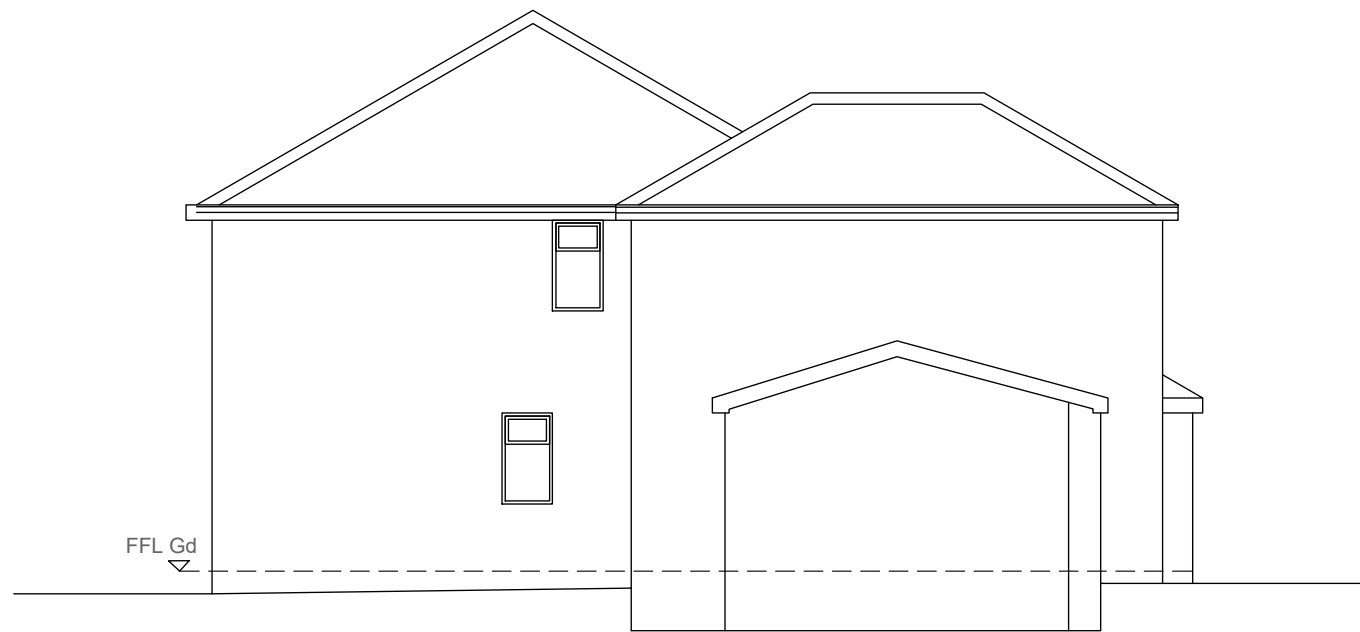

**Proposed Side Elevation**

 

Scale

DO NOT SCALE THIS DRAWING.  
 All dimensions and levels to be verified prior to commencement of construction. No reproduction or duplication of this drawing in whole or part of may be carried out without the written permission of SWDArchitecture

**SWDArchitecture**  
 RIBA Chartered Architect  
  
 samantha@swdarchitecture.com . 07940 536102

Project: 25 The Crescent . Backwell  
 Drawing: Proposed Elevations

Dwg No: 03 GA004      Scale: 1:100 @A3

Revision:                      Date: 05.04.2024