





Existing Front Elevation



Existing Rear Elevation

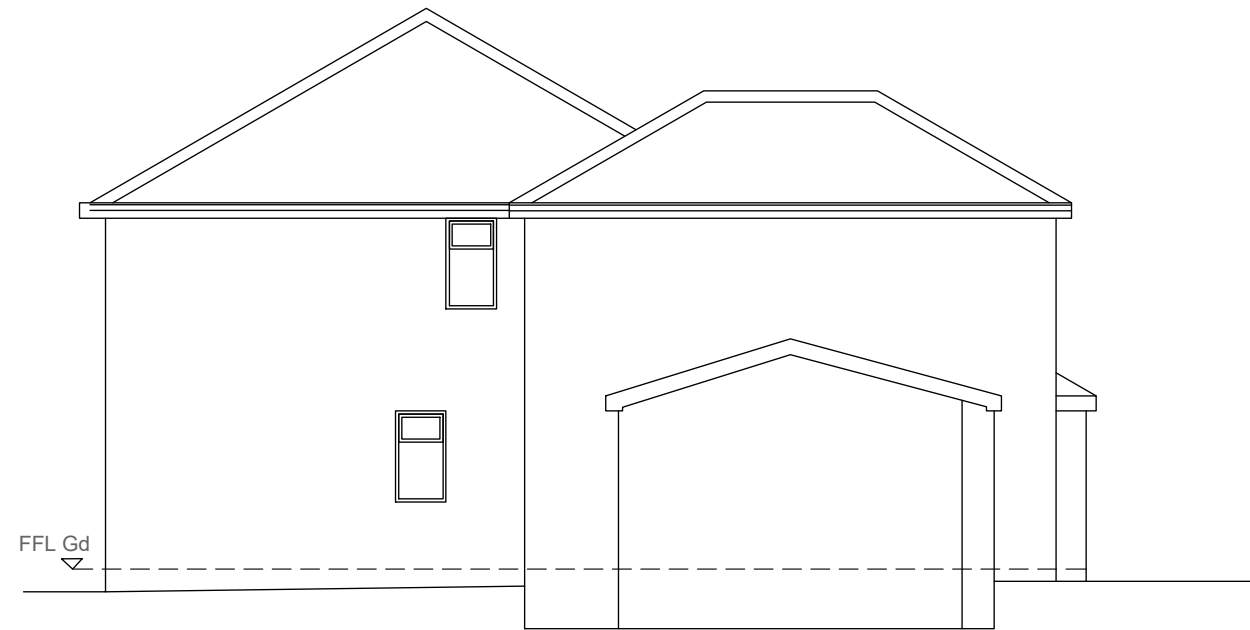

Existing Side Elevation

 

Scale

DO NOT SCALE THIS DRAWING.
 All dimensions and levels to be verified prior to commencement of construction. No reproduction or duplication of this drawing in whole or part of may be carried out without the written permission of SWDArchitecture

SWDArchitecture
 RIBA Chartered Architect

 samantha@swdarchitecture.com . 07940 536102

Project: 25 The Crescent . Backwell
 Drawing: Existing Elevations

Dwg No: 03 GA003 Scale: 1:100 @A3

Revision: Date: 05.04.2024