



**Existing Ground Floor Plan**

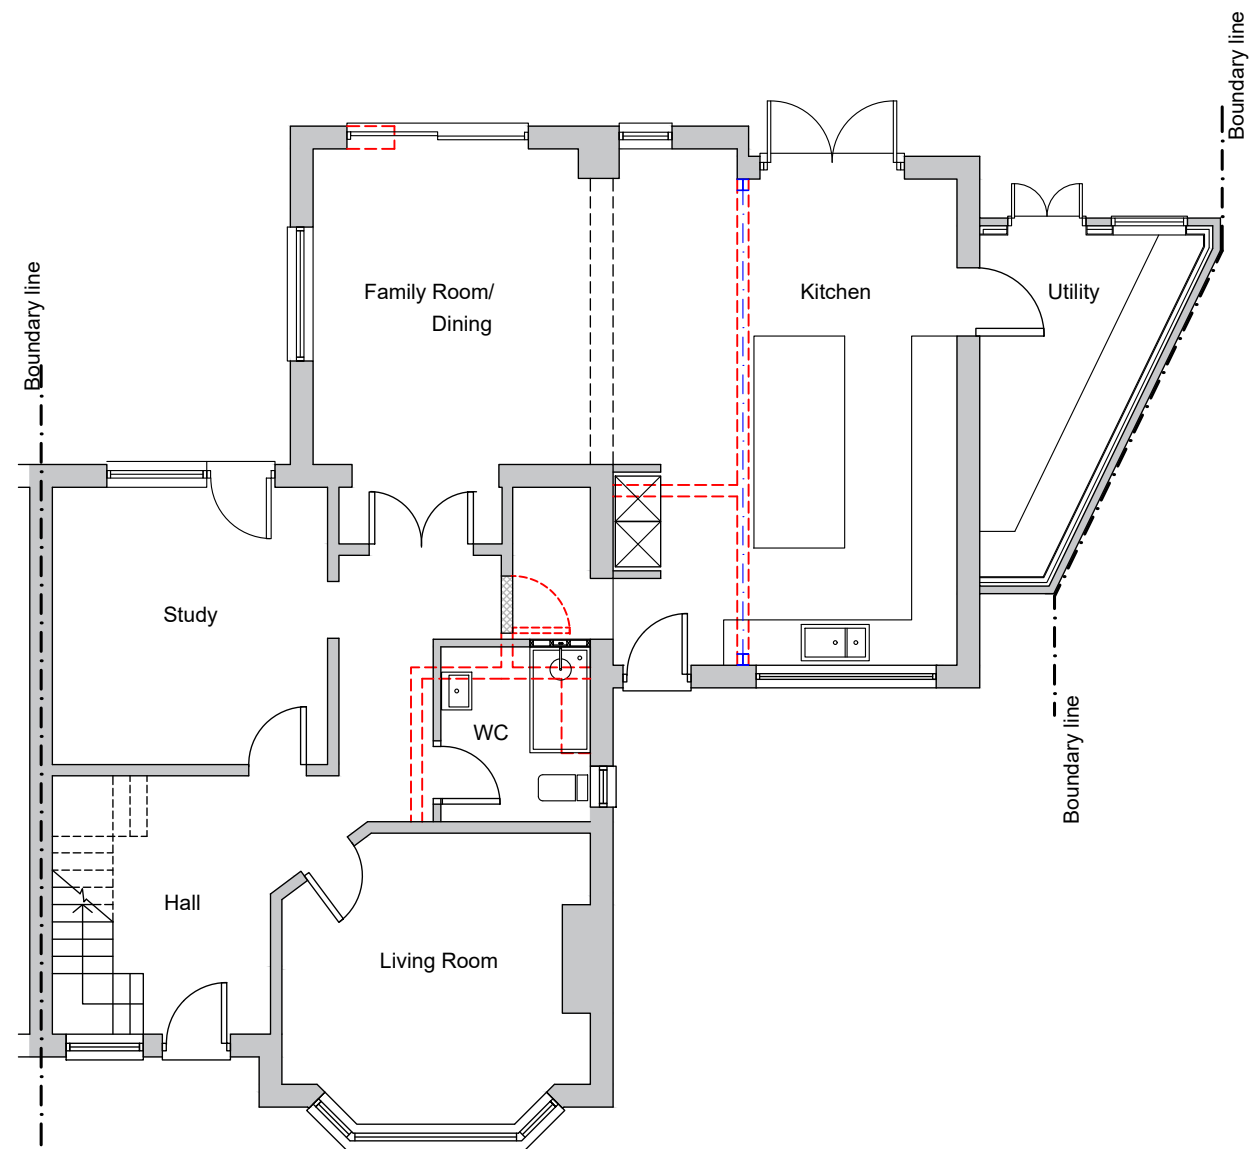

**Proposed Ground Floor Plan**

Demolition

 

DO NOT SCALE THIS DRAWING.  
 All dimensions and levels to be verified prior to commencement of construction. No reproduction or duplication of this drawing in whole or part of may be carried out without the written permission of SWDArchitecture

**SWDArchitecture**  
 RIBA Chartered Architect

samantha@swdarchitecture.com . 07940 536102

Project: 25 The Crescent . Backwell  
 Drawing: Existing & Proposed Ground Floor Plan

Dwg No: 03 GA002      Scale: 1:100 @A3

Revision:                      Date: 05.04.2024