


PROPOSED SITE PLAN
SCALE 1:100

PROPOSED GROUND FLOOR PLAN
SCALE 1:50
OPTION 1



PROPOSED FIRST FLOOR PLAN
SCALE 1:50

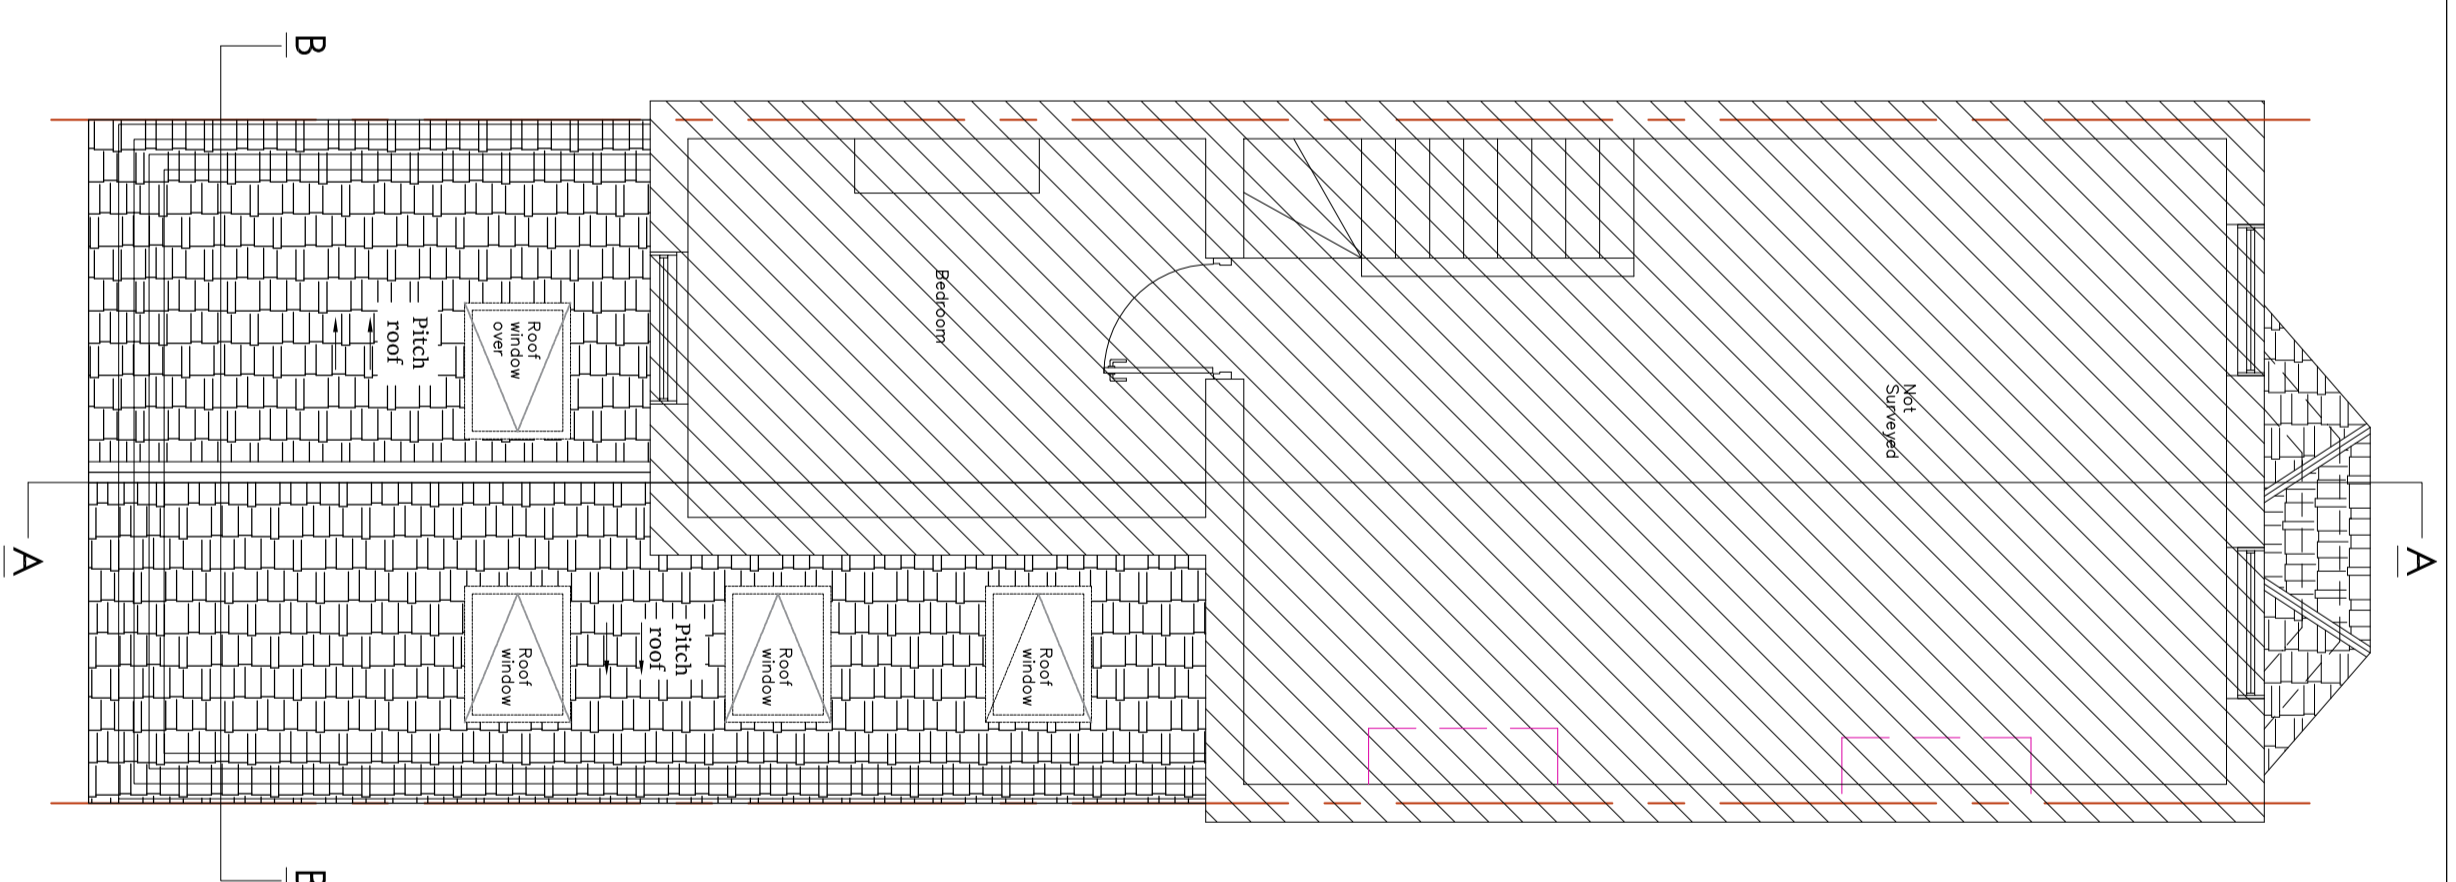

PROPOSED GROUND FLOOR BLOCK PLAN
SCALE 1:500



ARCH./CLIENT
Project Title
17 CHEDDINGTON ROAD LONDON N18 1LT

Do not scale off the drawings (scale only for planning purposes).

Drawn BC	Scale 1:50	Size A2
Checked	Project No. 2401	Drawing No. P-02
		Rev. -