




PROPOSED CROSS SECTION B-B
SCALE 1:50

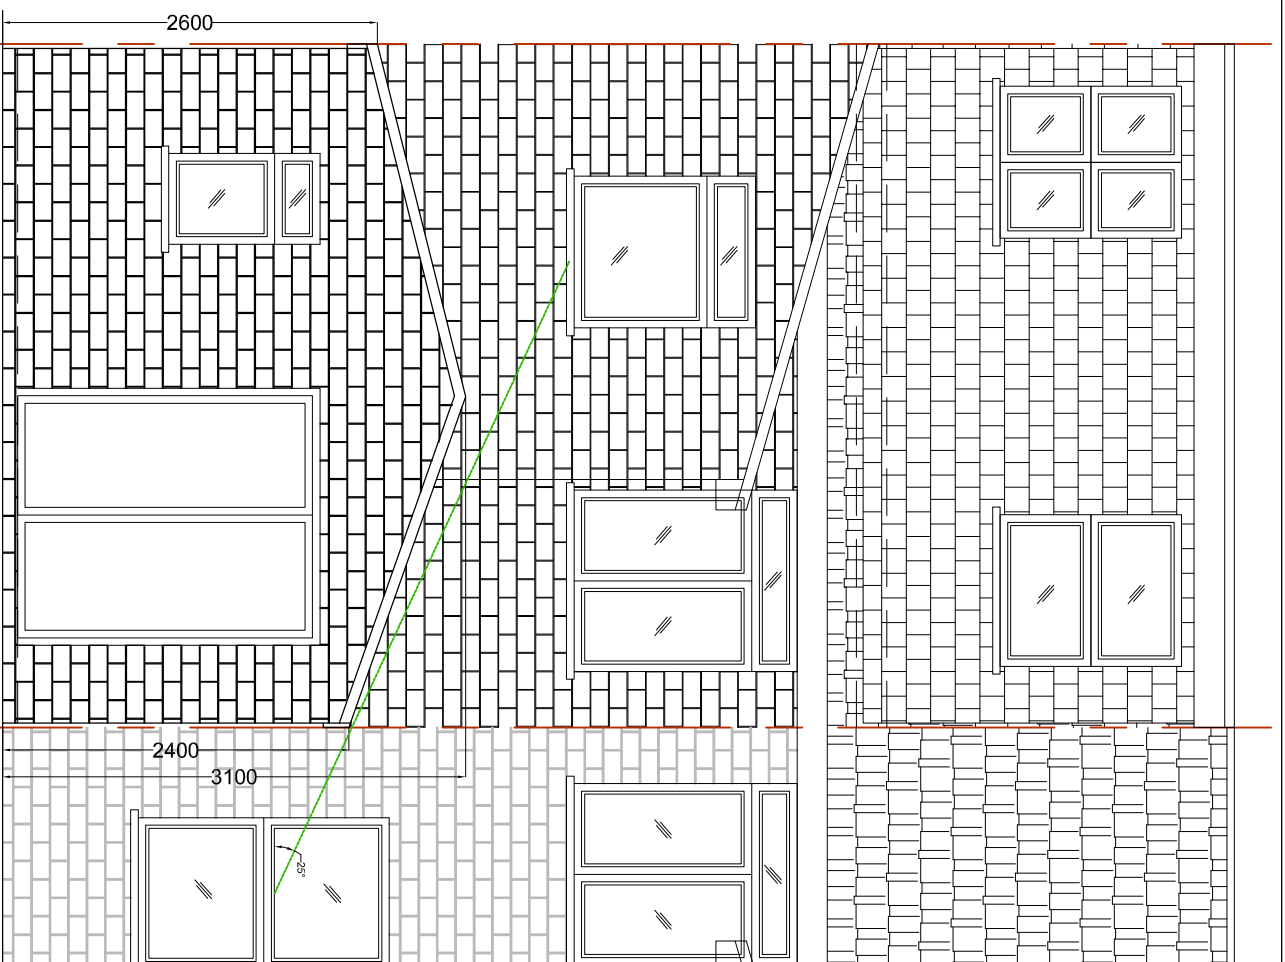


PROPOSED REAR ELEVATION C
SCALE 1:50

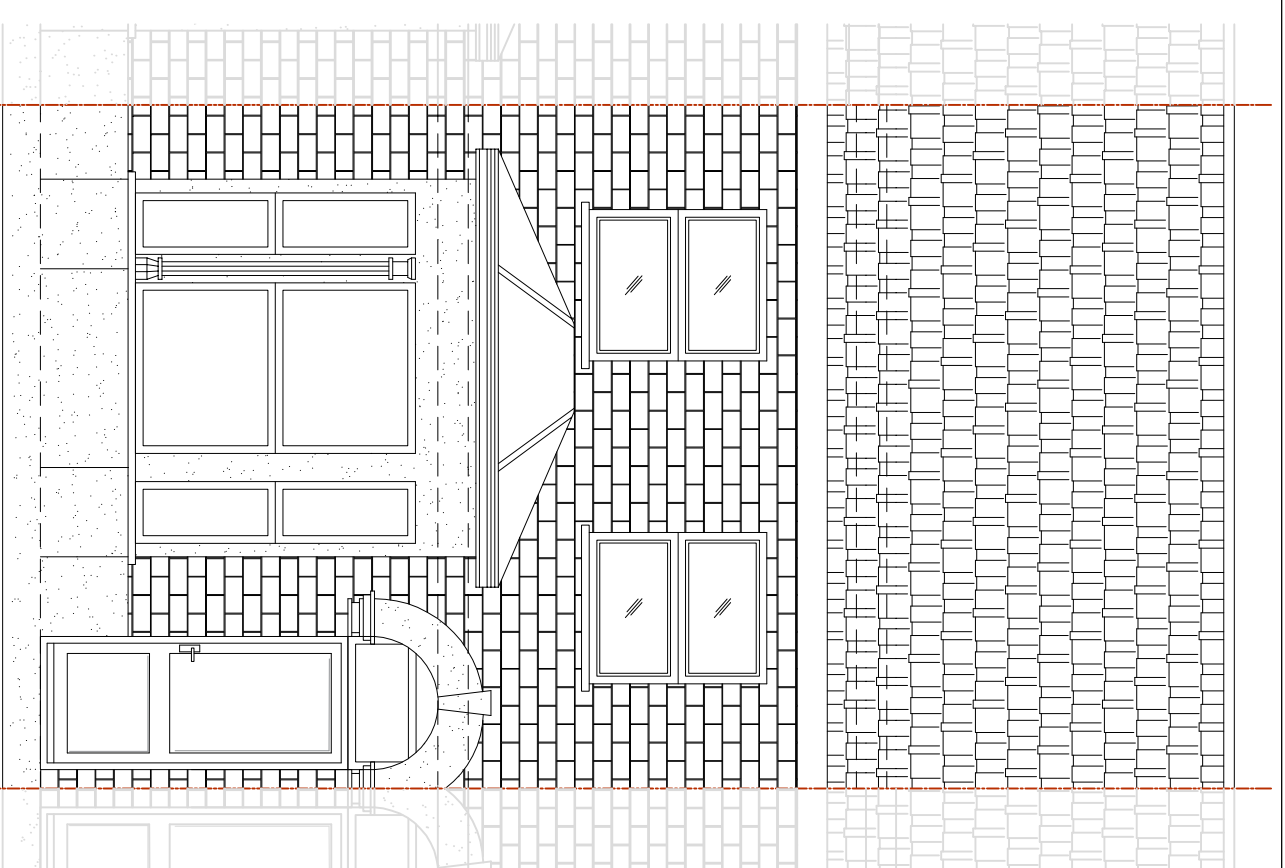

PROPOSED FRONT ELEVATION A
SCALE 1:50 (NO CHANGES TO EXISTG ELEVATION)

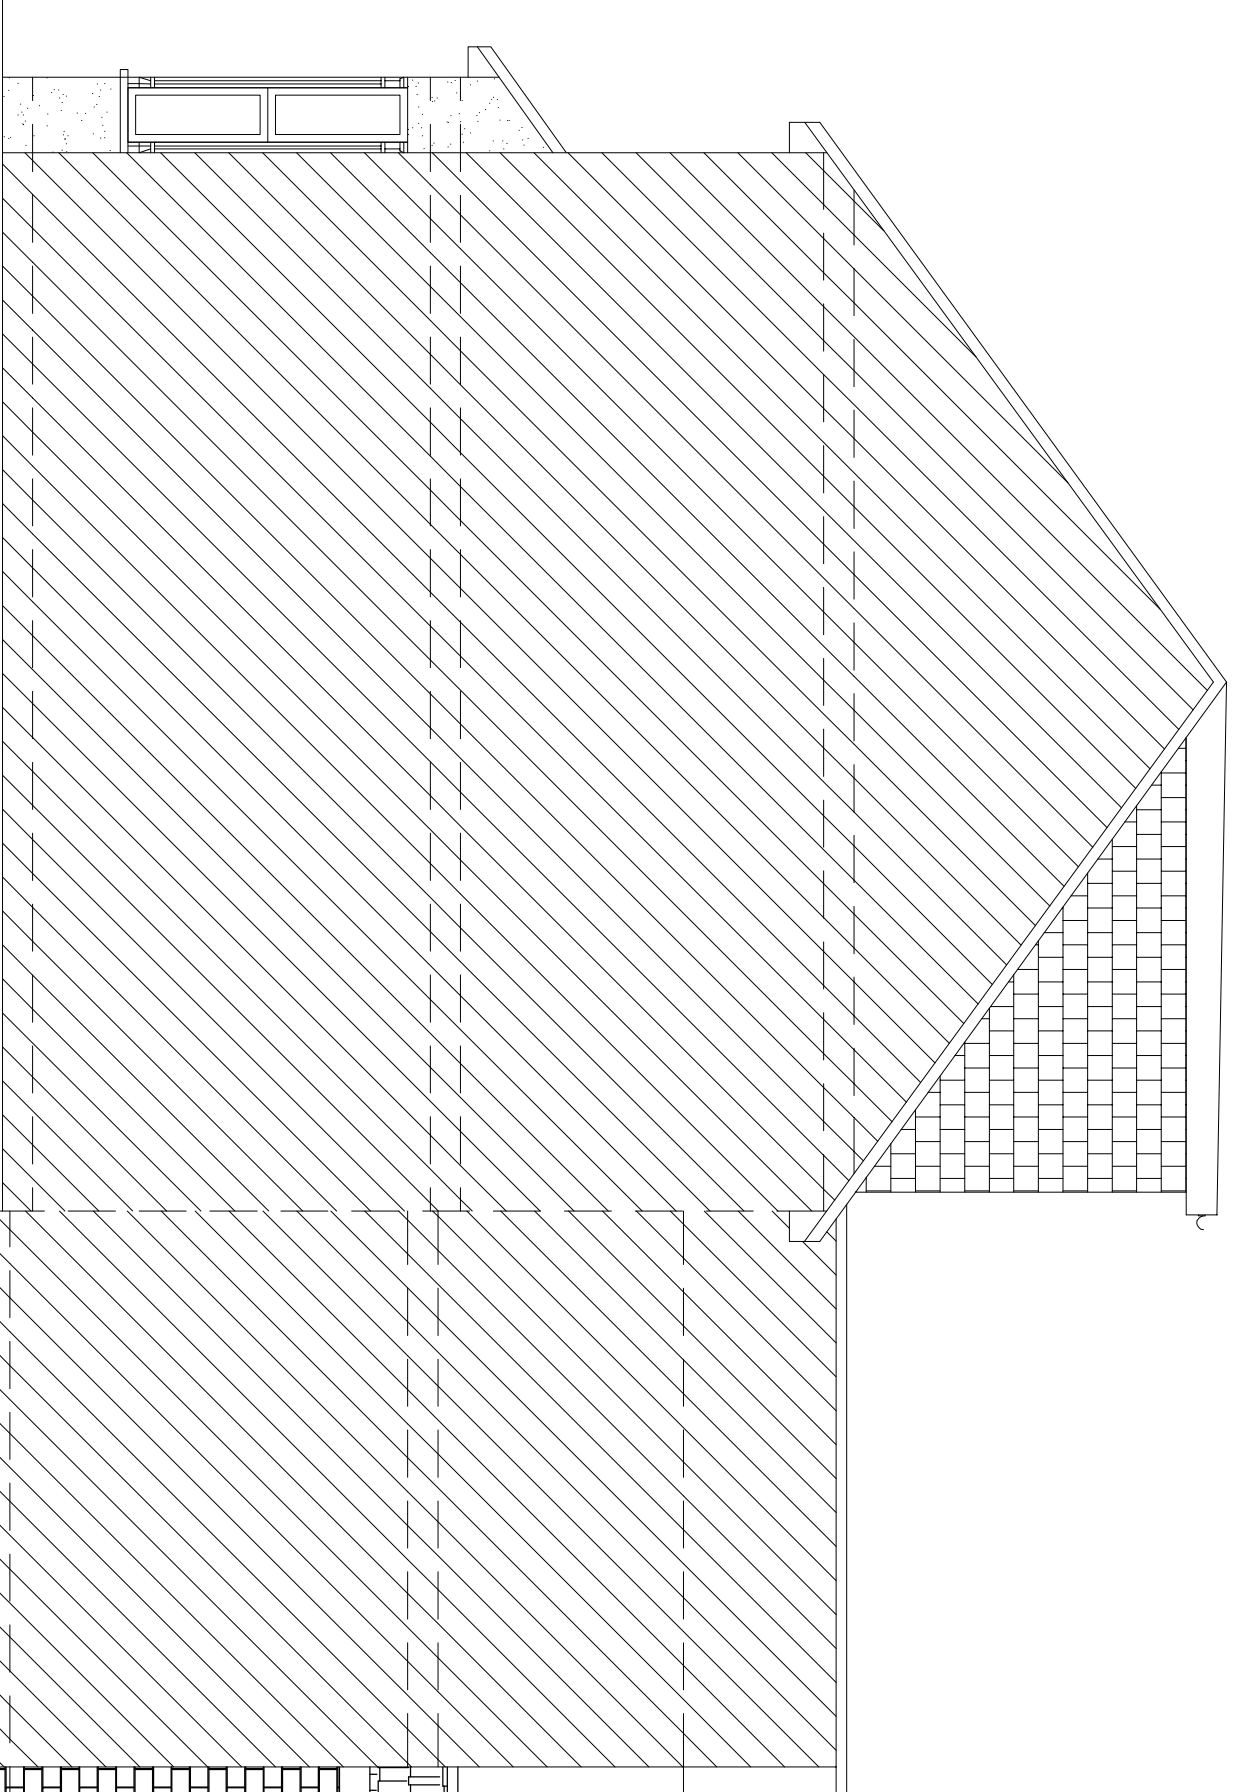

PROPOSED SIDE ELEVATION D
SCALE 1:50

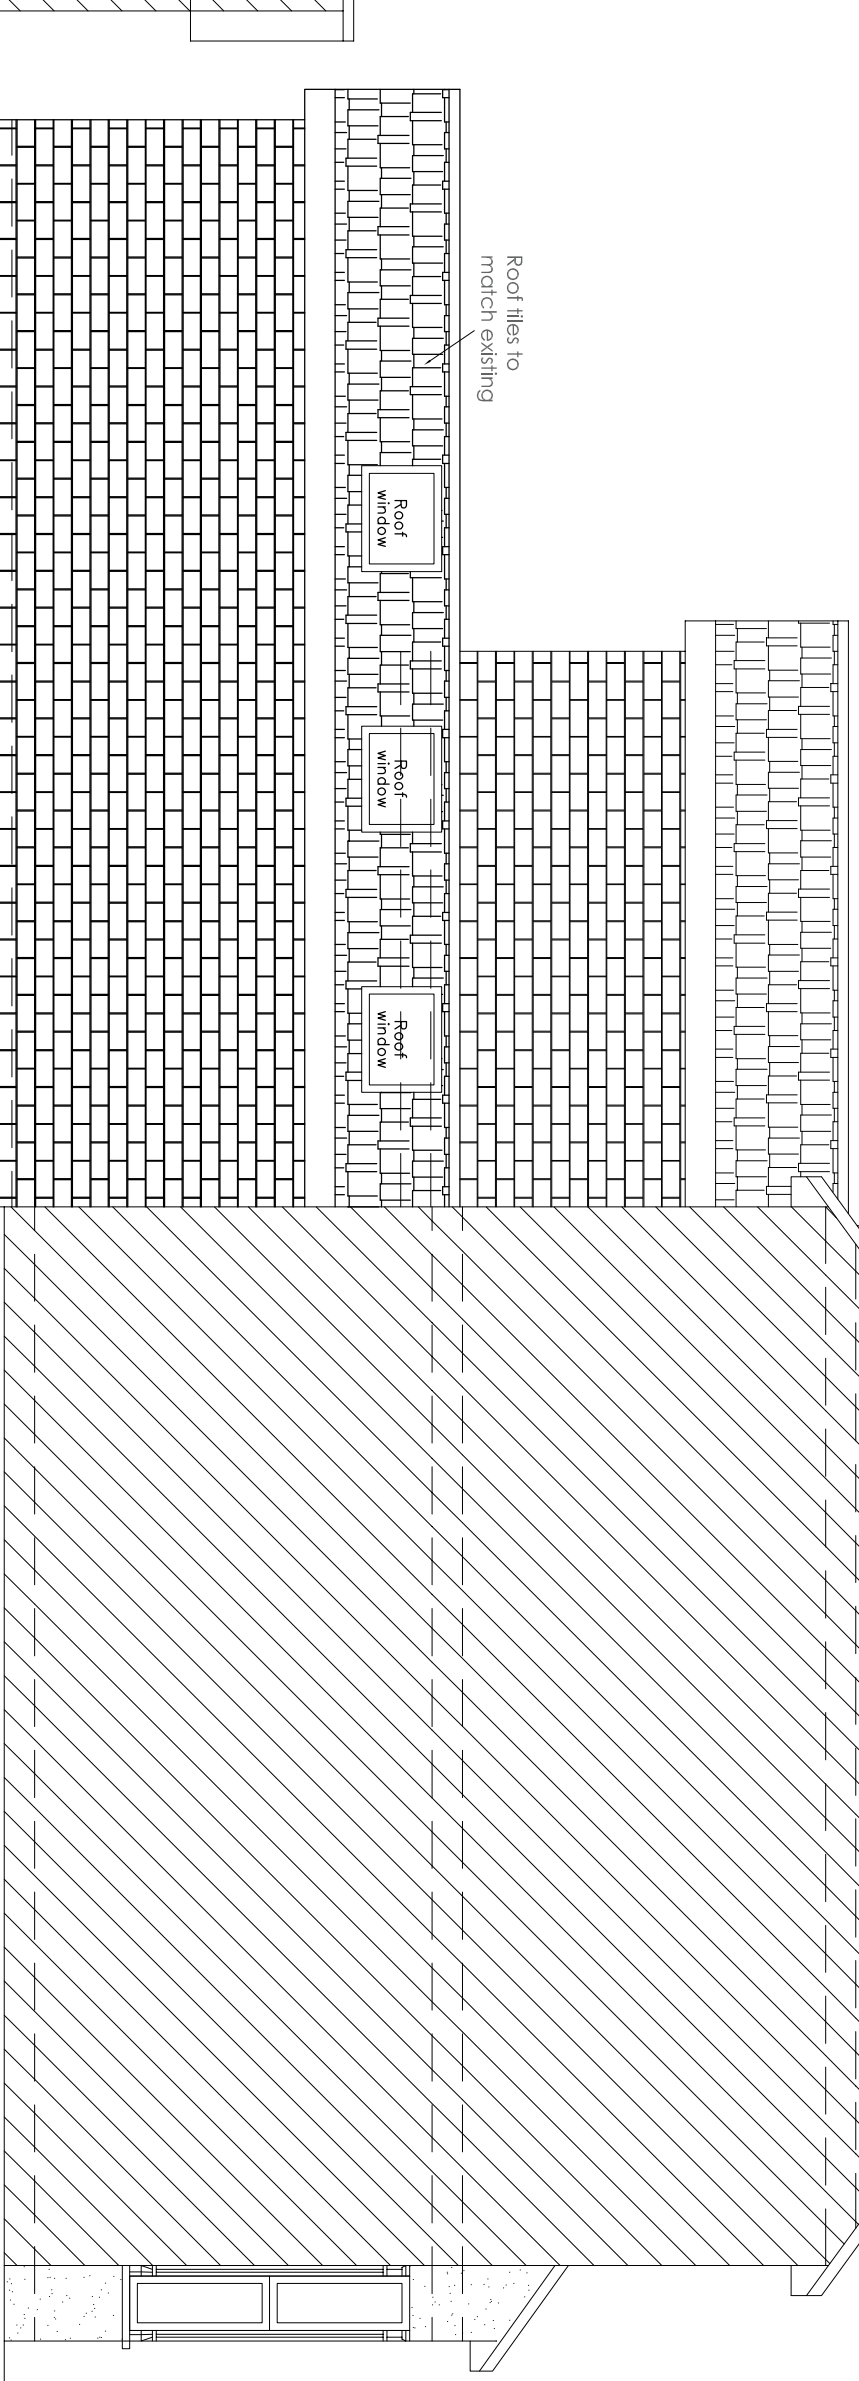


PROPOSED SIDE ELEVATION B
SCALE 1:50



Demolition line

Do not scale off the drawings (Scale only for planning purposes).

 malachy design www.malachydesign.com 02037 462 100 074 6610 3283		ARCH./CLIENT Project Title 17 CHEDDINGTON ROAD LONDON N18 1LT	Drawn BC	Checked BC
Drawing Title PROPOSED CROSS SECTION AND ELEVATIONS		Scale 1:50	Size A2	Project No. 2401
		Drawing No. P-03	Rev. -	