




PROPOSED CROSS SECTION B-B  
SCALE 1:50

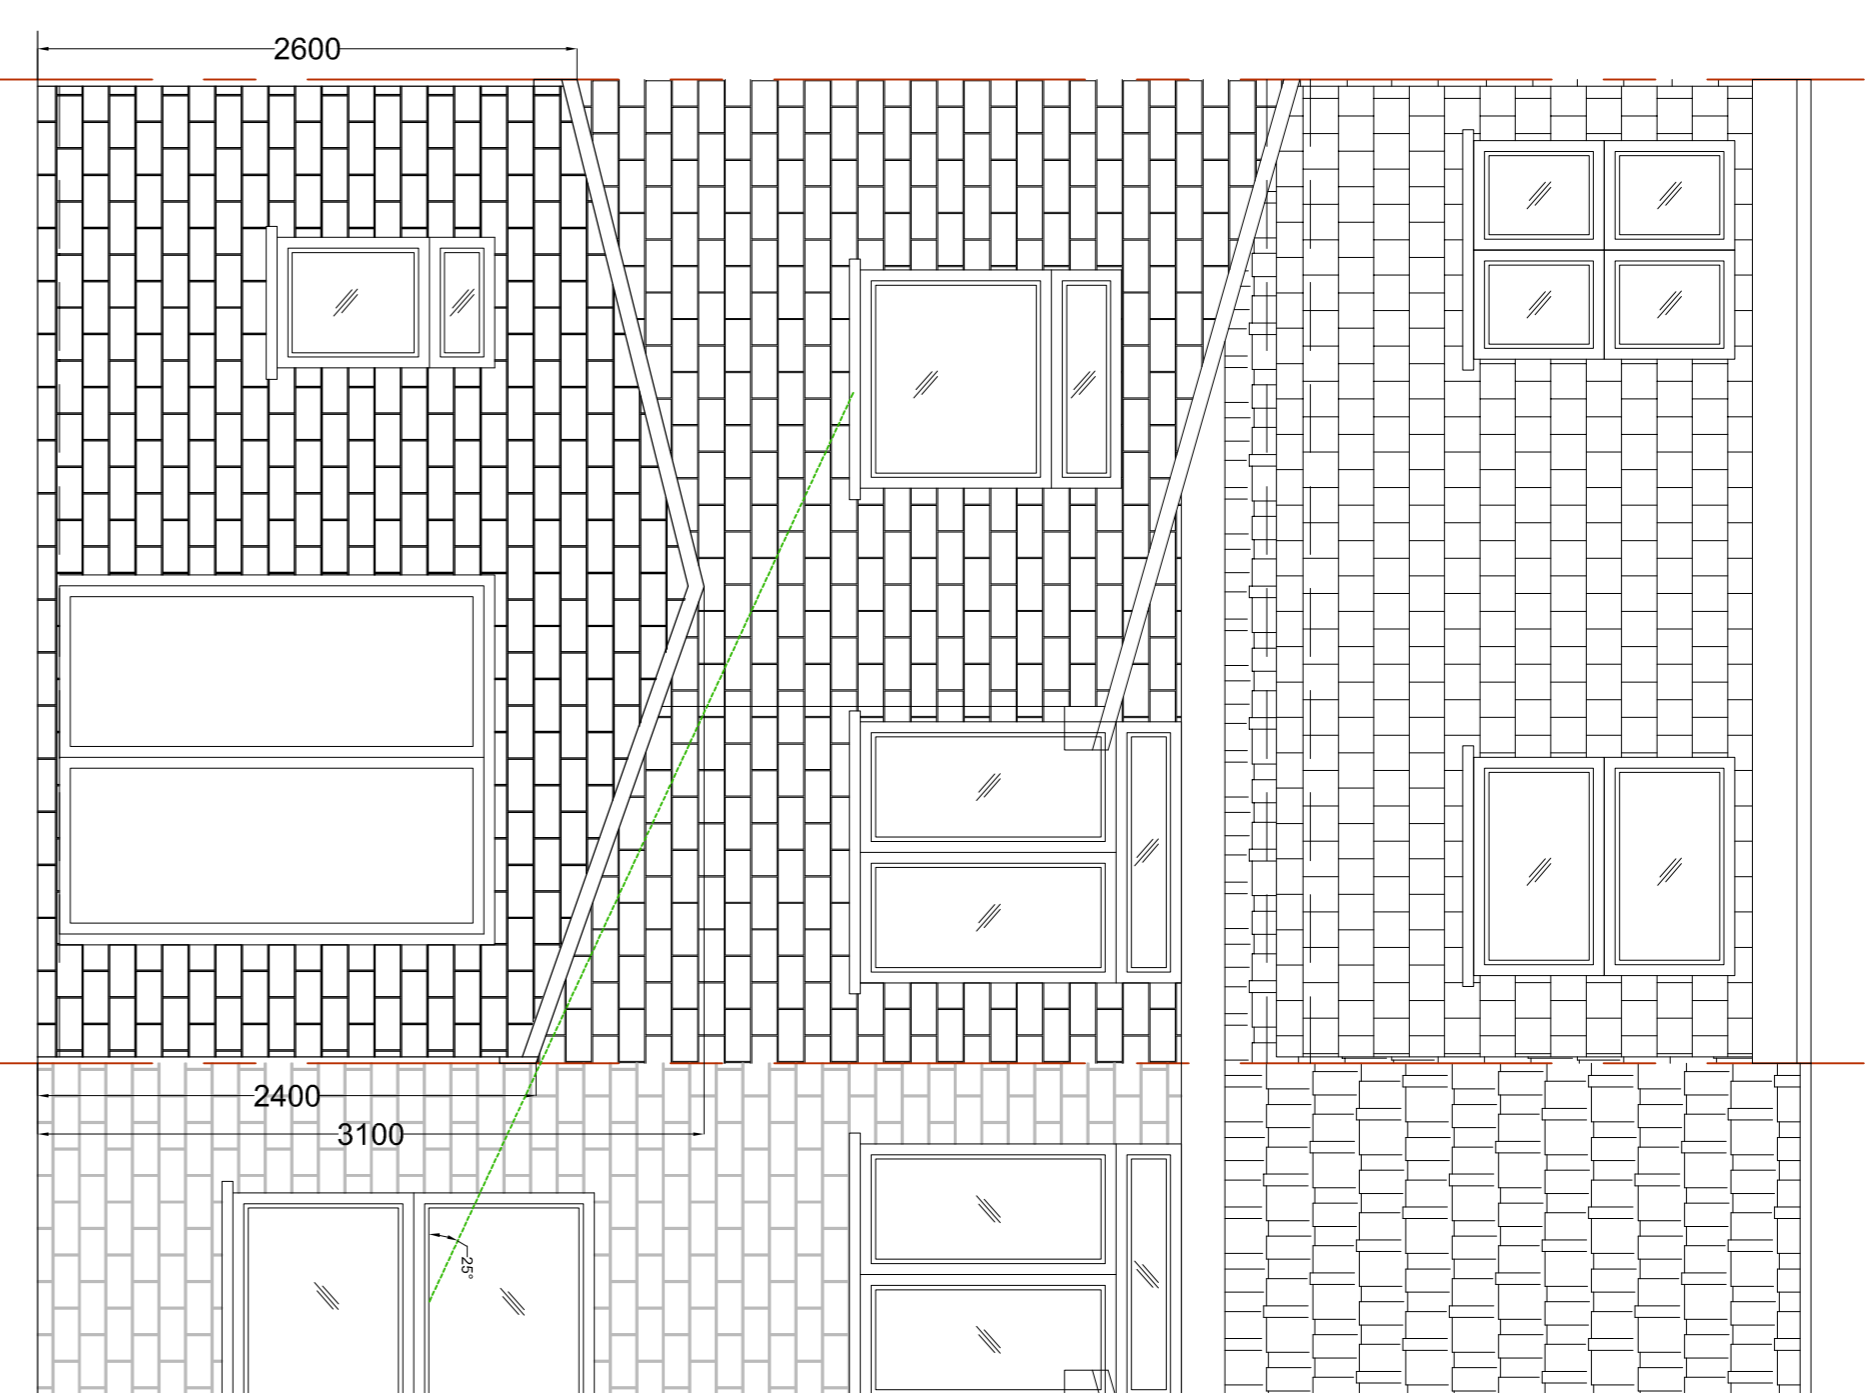



PROPOSED REAR ELEVATION C  
SCALE 1:50

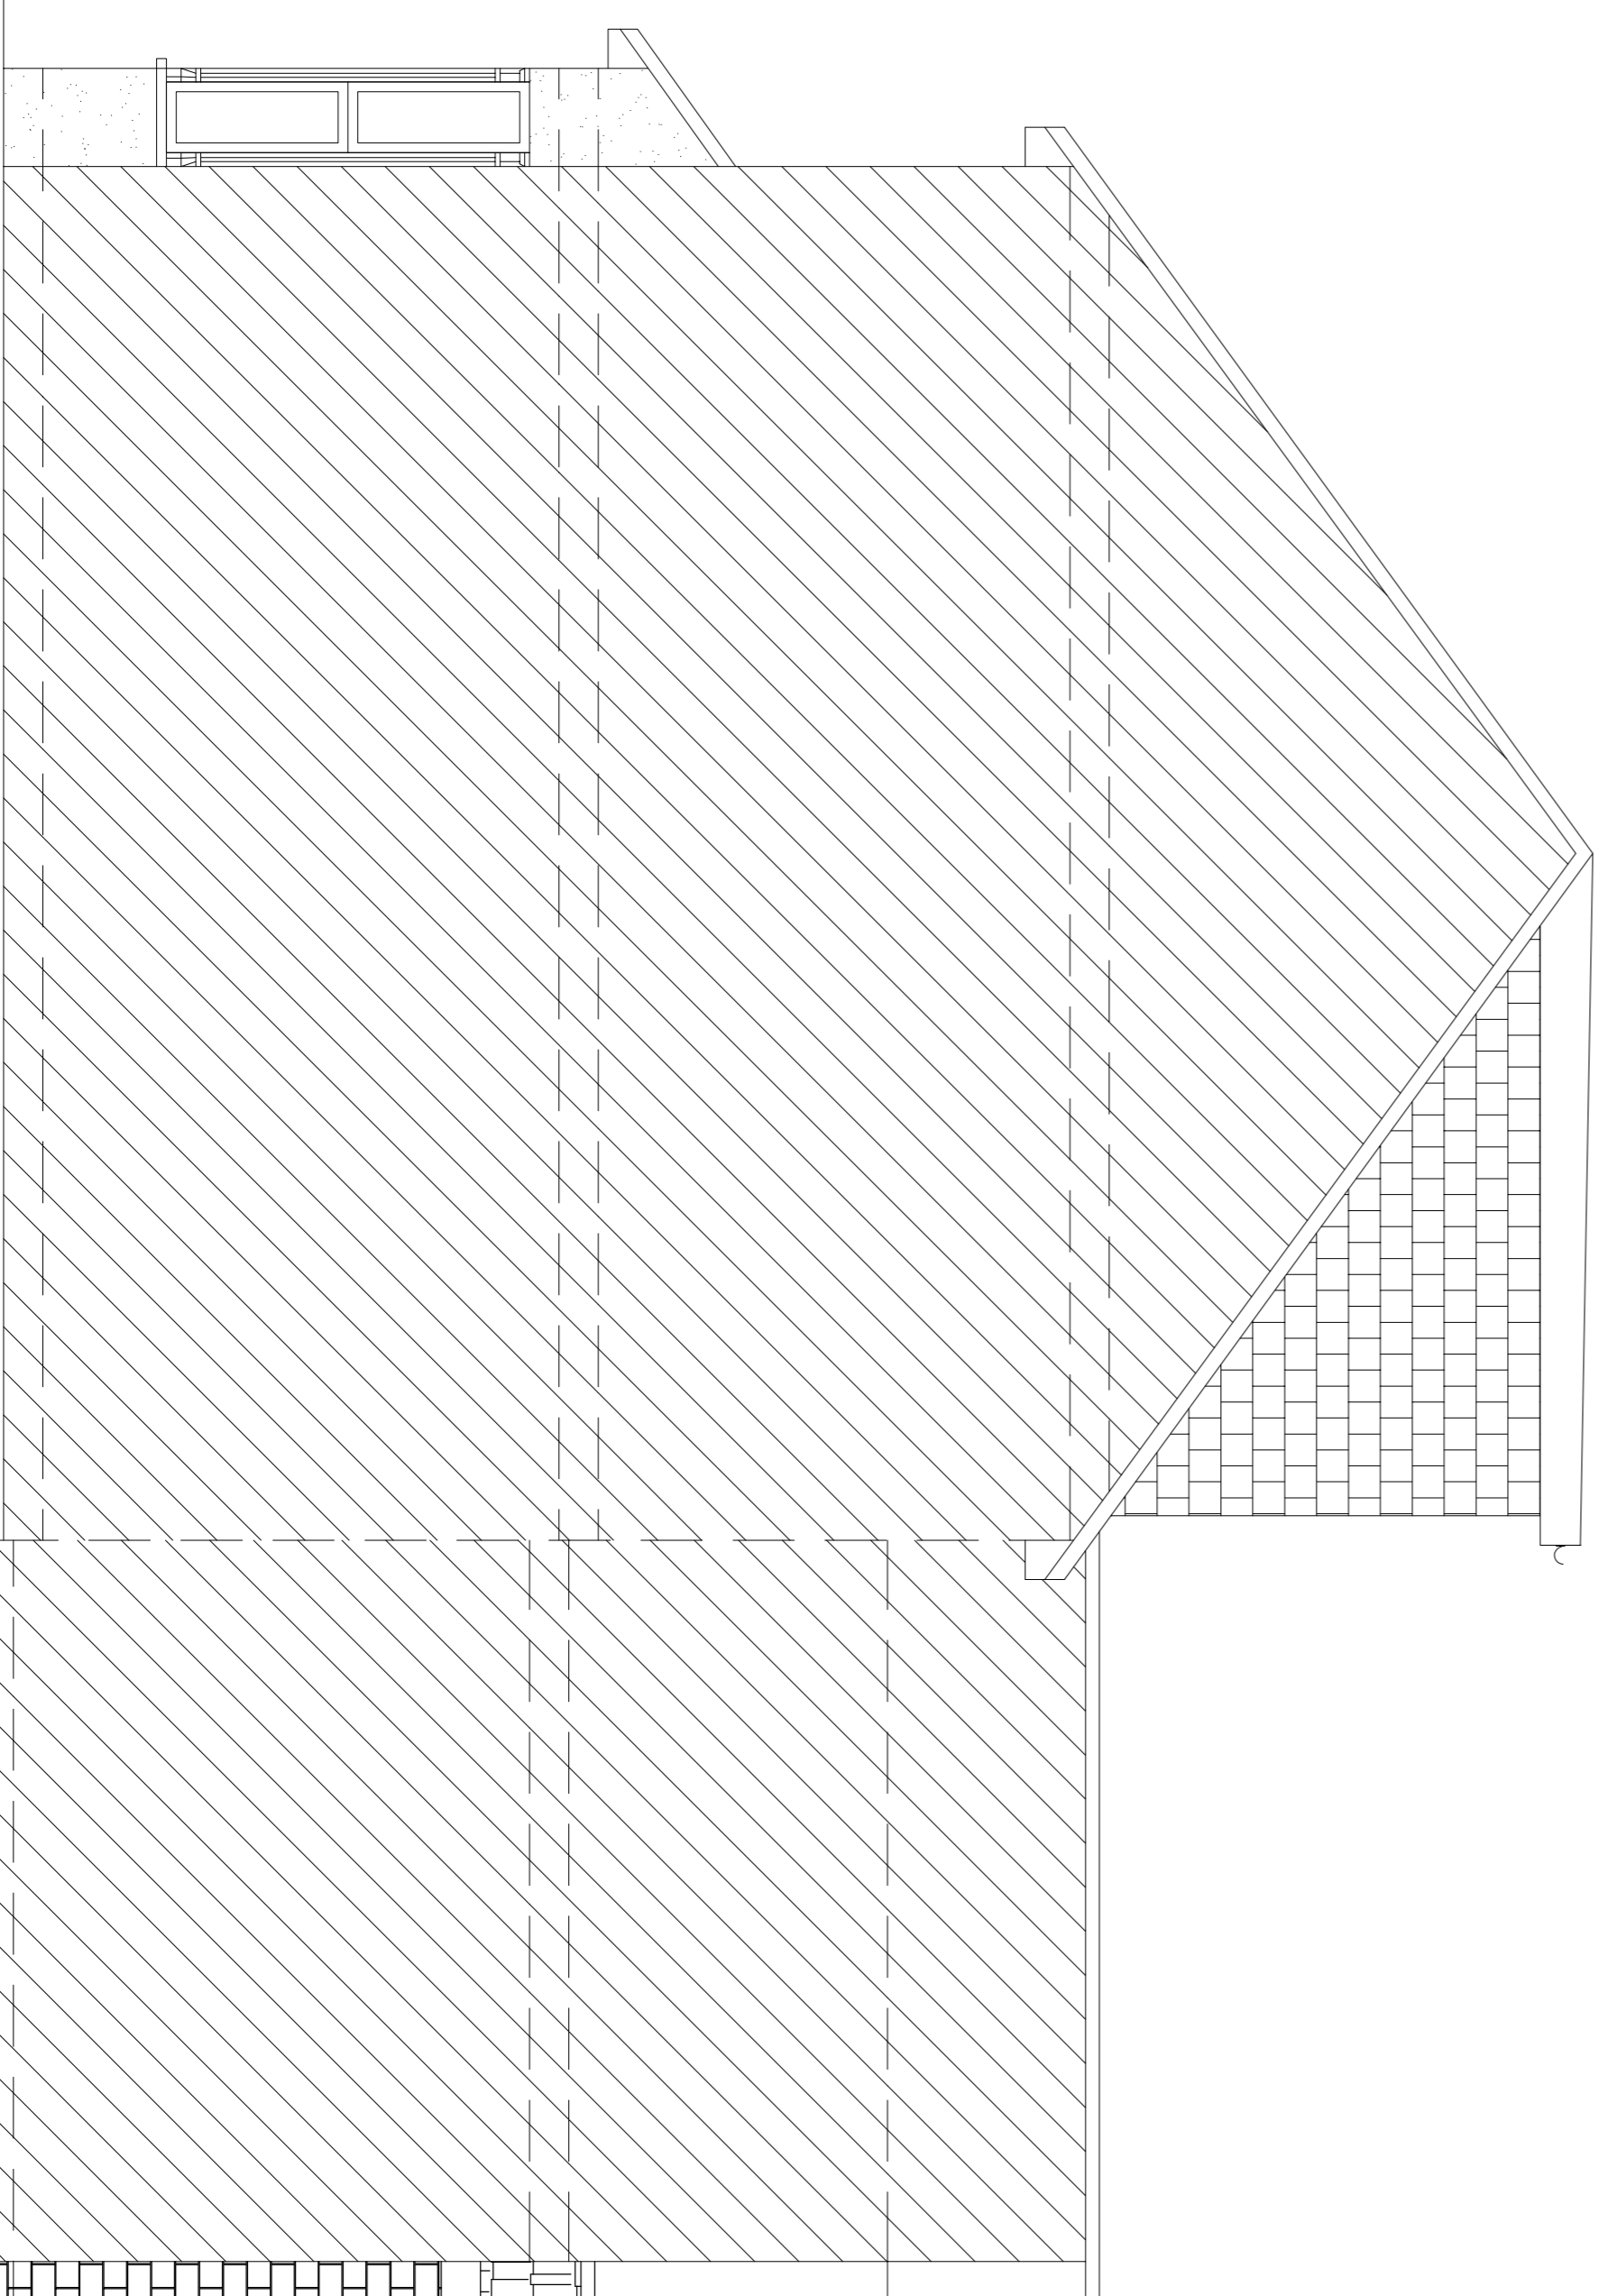

PROPOSED SIDE ELEVATION D  
SCALE 1:50

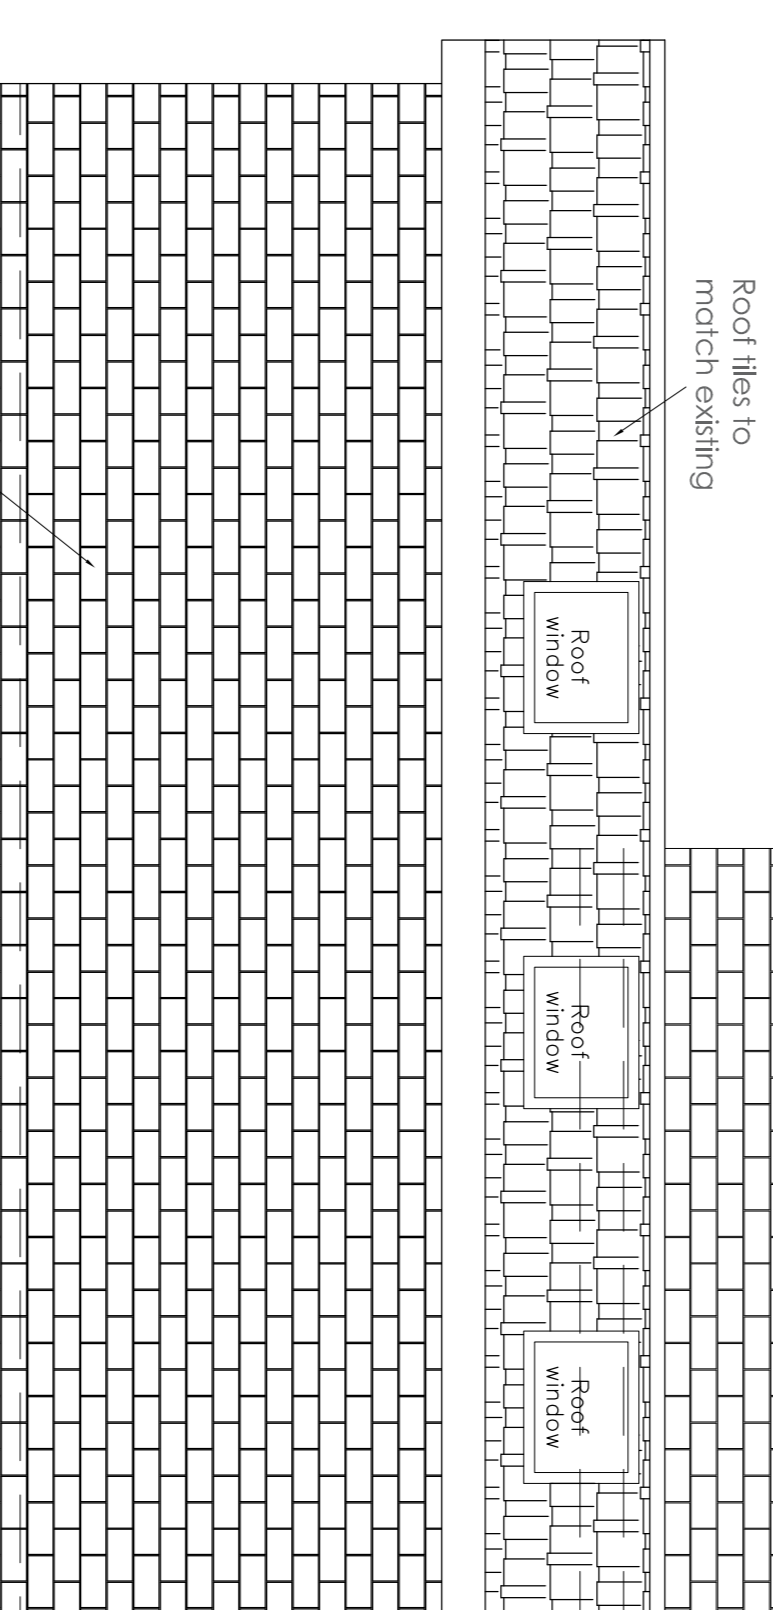


PROPOSED SIDE ELEVATION B  
SCALE 1:50

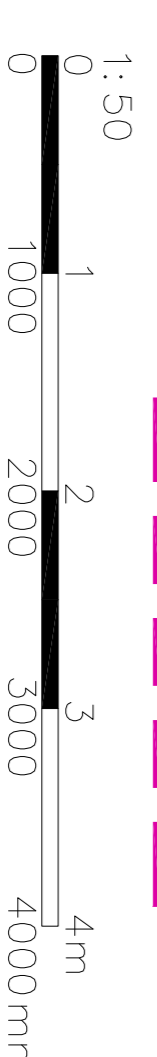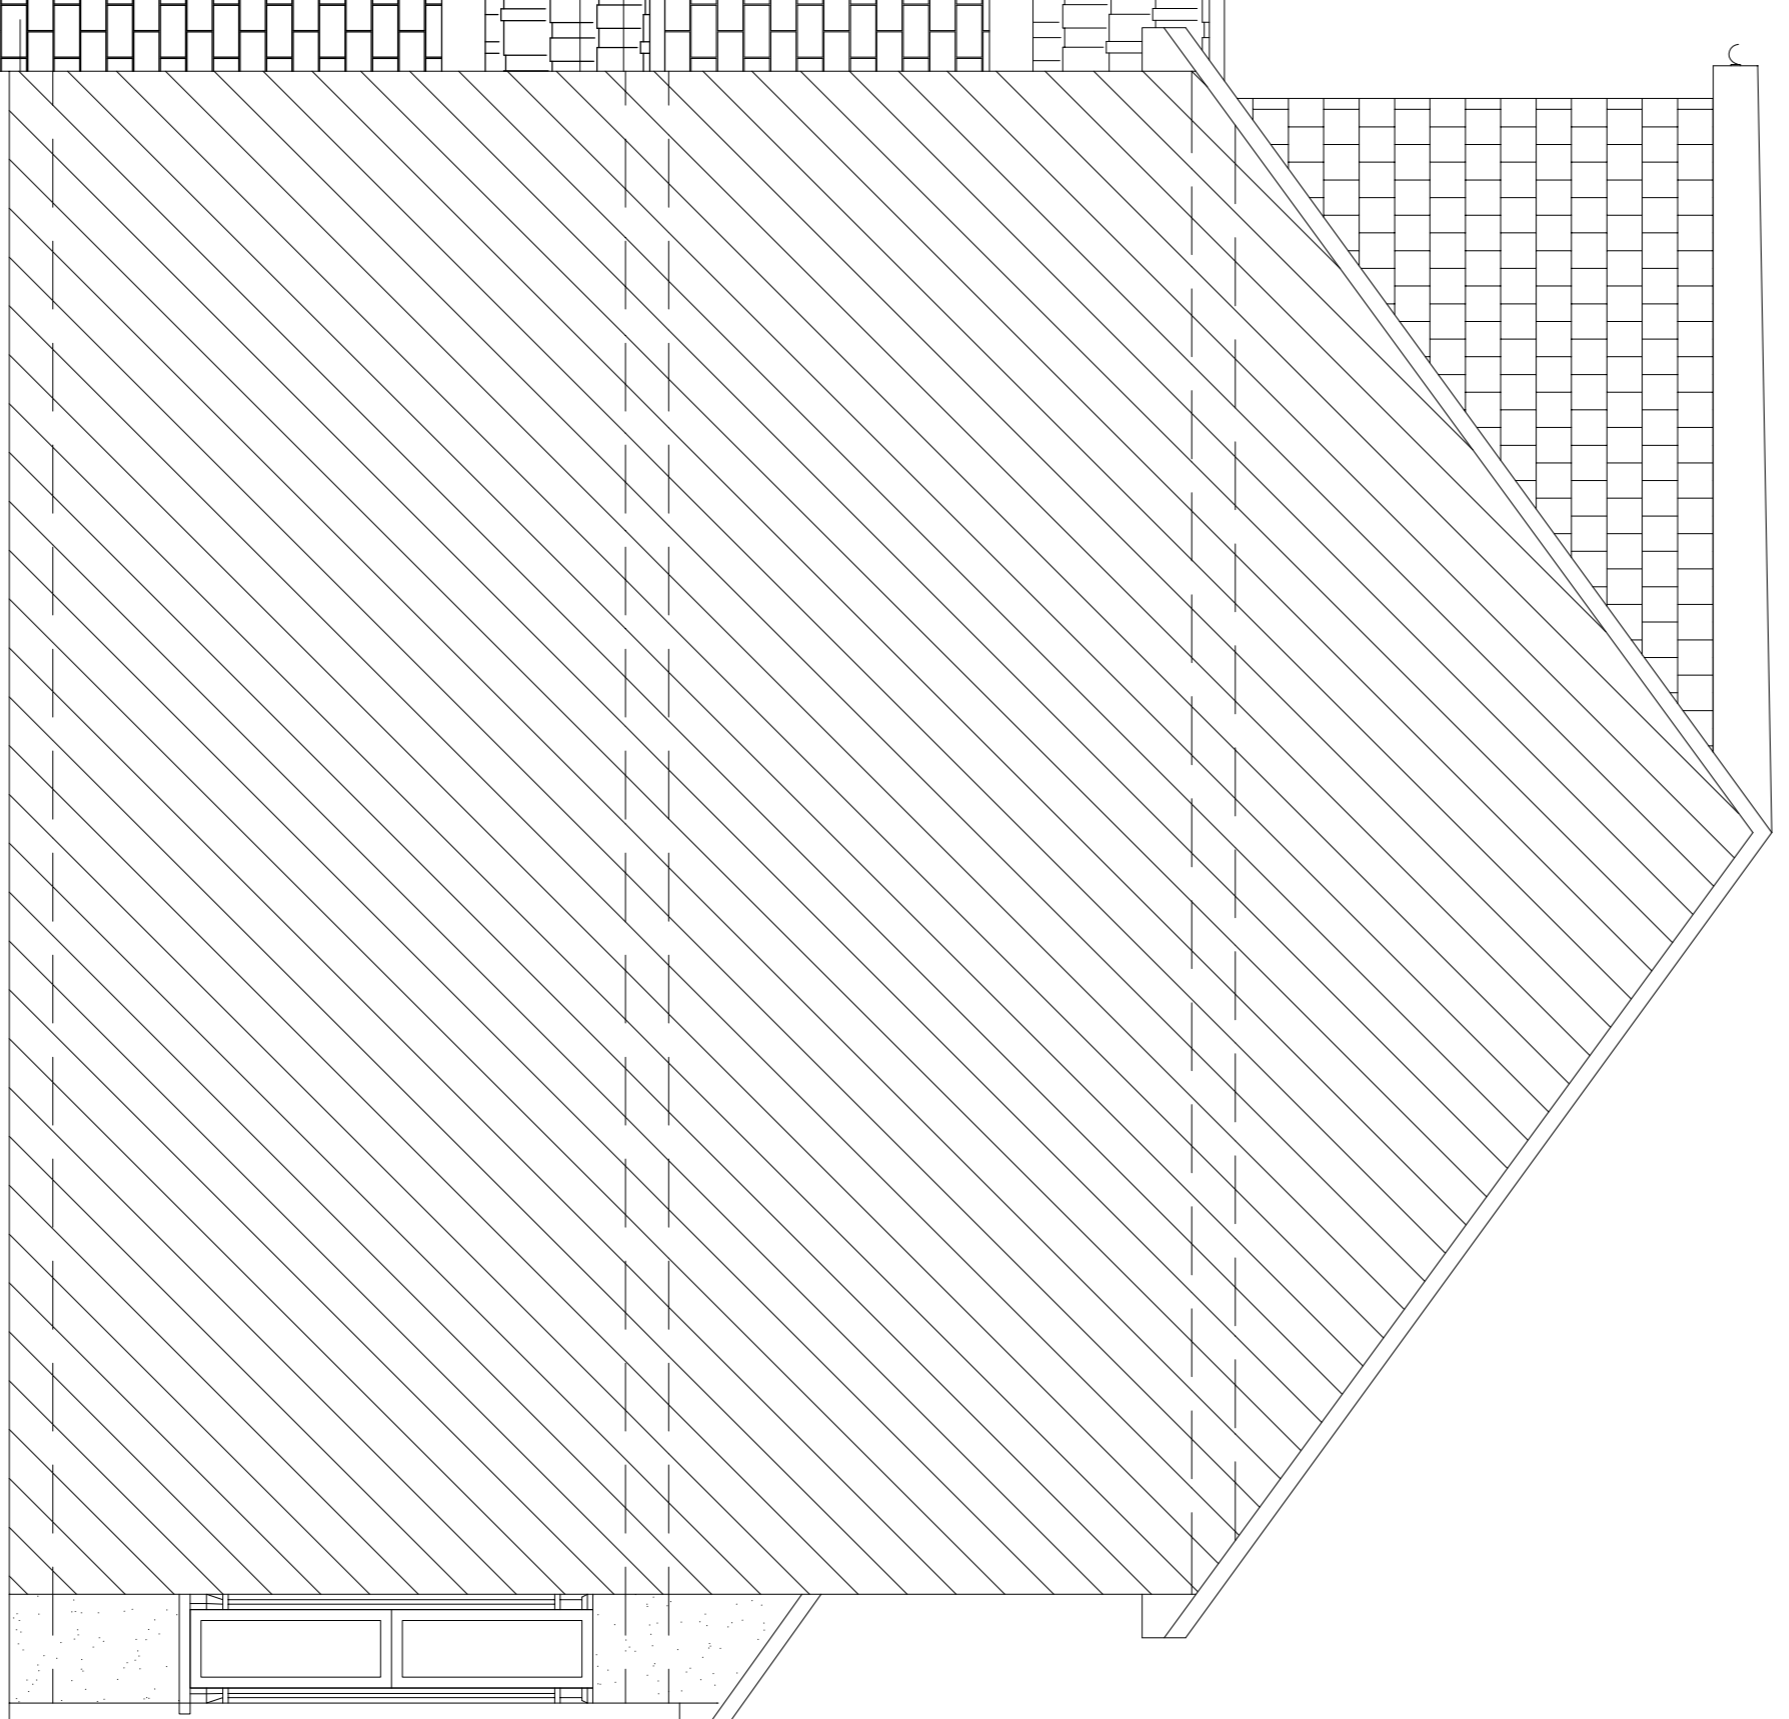

Do not scale off the drawings (scale only for planning purposes).

Demolition line

 <b>malden design</b> <small>www.maldendesign.com</small> <small>02037 462 100</small> <small>074 6610 3263</small>	ARCH./CLIENT	Drawn	BC
	Project Title	17 CHEDDINGTON ROAD LONDON N18 1LT	Checked
Drawing Title	PROPOSED CROSS SECTION AND ELEVATIONS	Scale	1:50
		Project No.	2401
		Drawing No.	P-03
		Size	A2
		Rev.	-