





Location Plan 1:1250

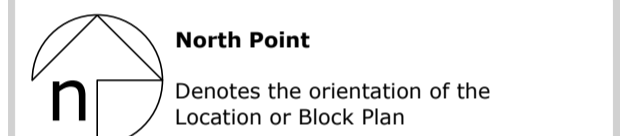

North Point
Denotes the orientation of the Location or Block Plan

 

Hazard Symbol
Particular attention to be paid where this symbol is placed on drawing

Notes

- All dims to be checked on site
- Drawing shown to scale however dimensions are available on request
- Copyright of all data produced by Darby Architectural shall remain with Darby Architectural unless otherwise agreed
- Measures to mitigate risk should be considered at all stages of design development and construction
- Original floor plans and elevations derived from others

Rev: Description: By: Date:

Stage:
Survey

Client:
Autumn Lodge Hove LTD


Site/Project:
Autumn Lodge
35-39 Rutland Gardens
Hove
BN3 5PD

Drawing Title:
Existing plans and sectional elevations


Scale:	Paper Size:	Drawn:	Checked:
In DWG	A1	B Garrish	
Project No:	Drawing No:	Revision:	Date:
0547	E.01		05.03.2024



existing west elevation 1:50

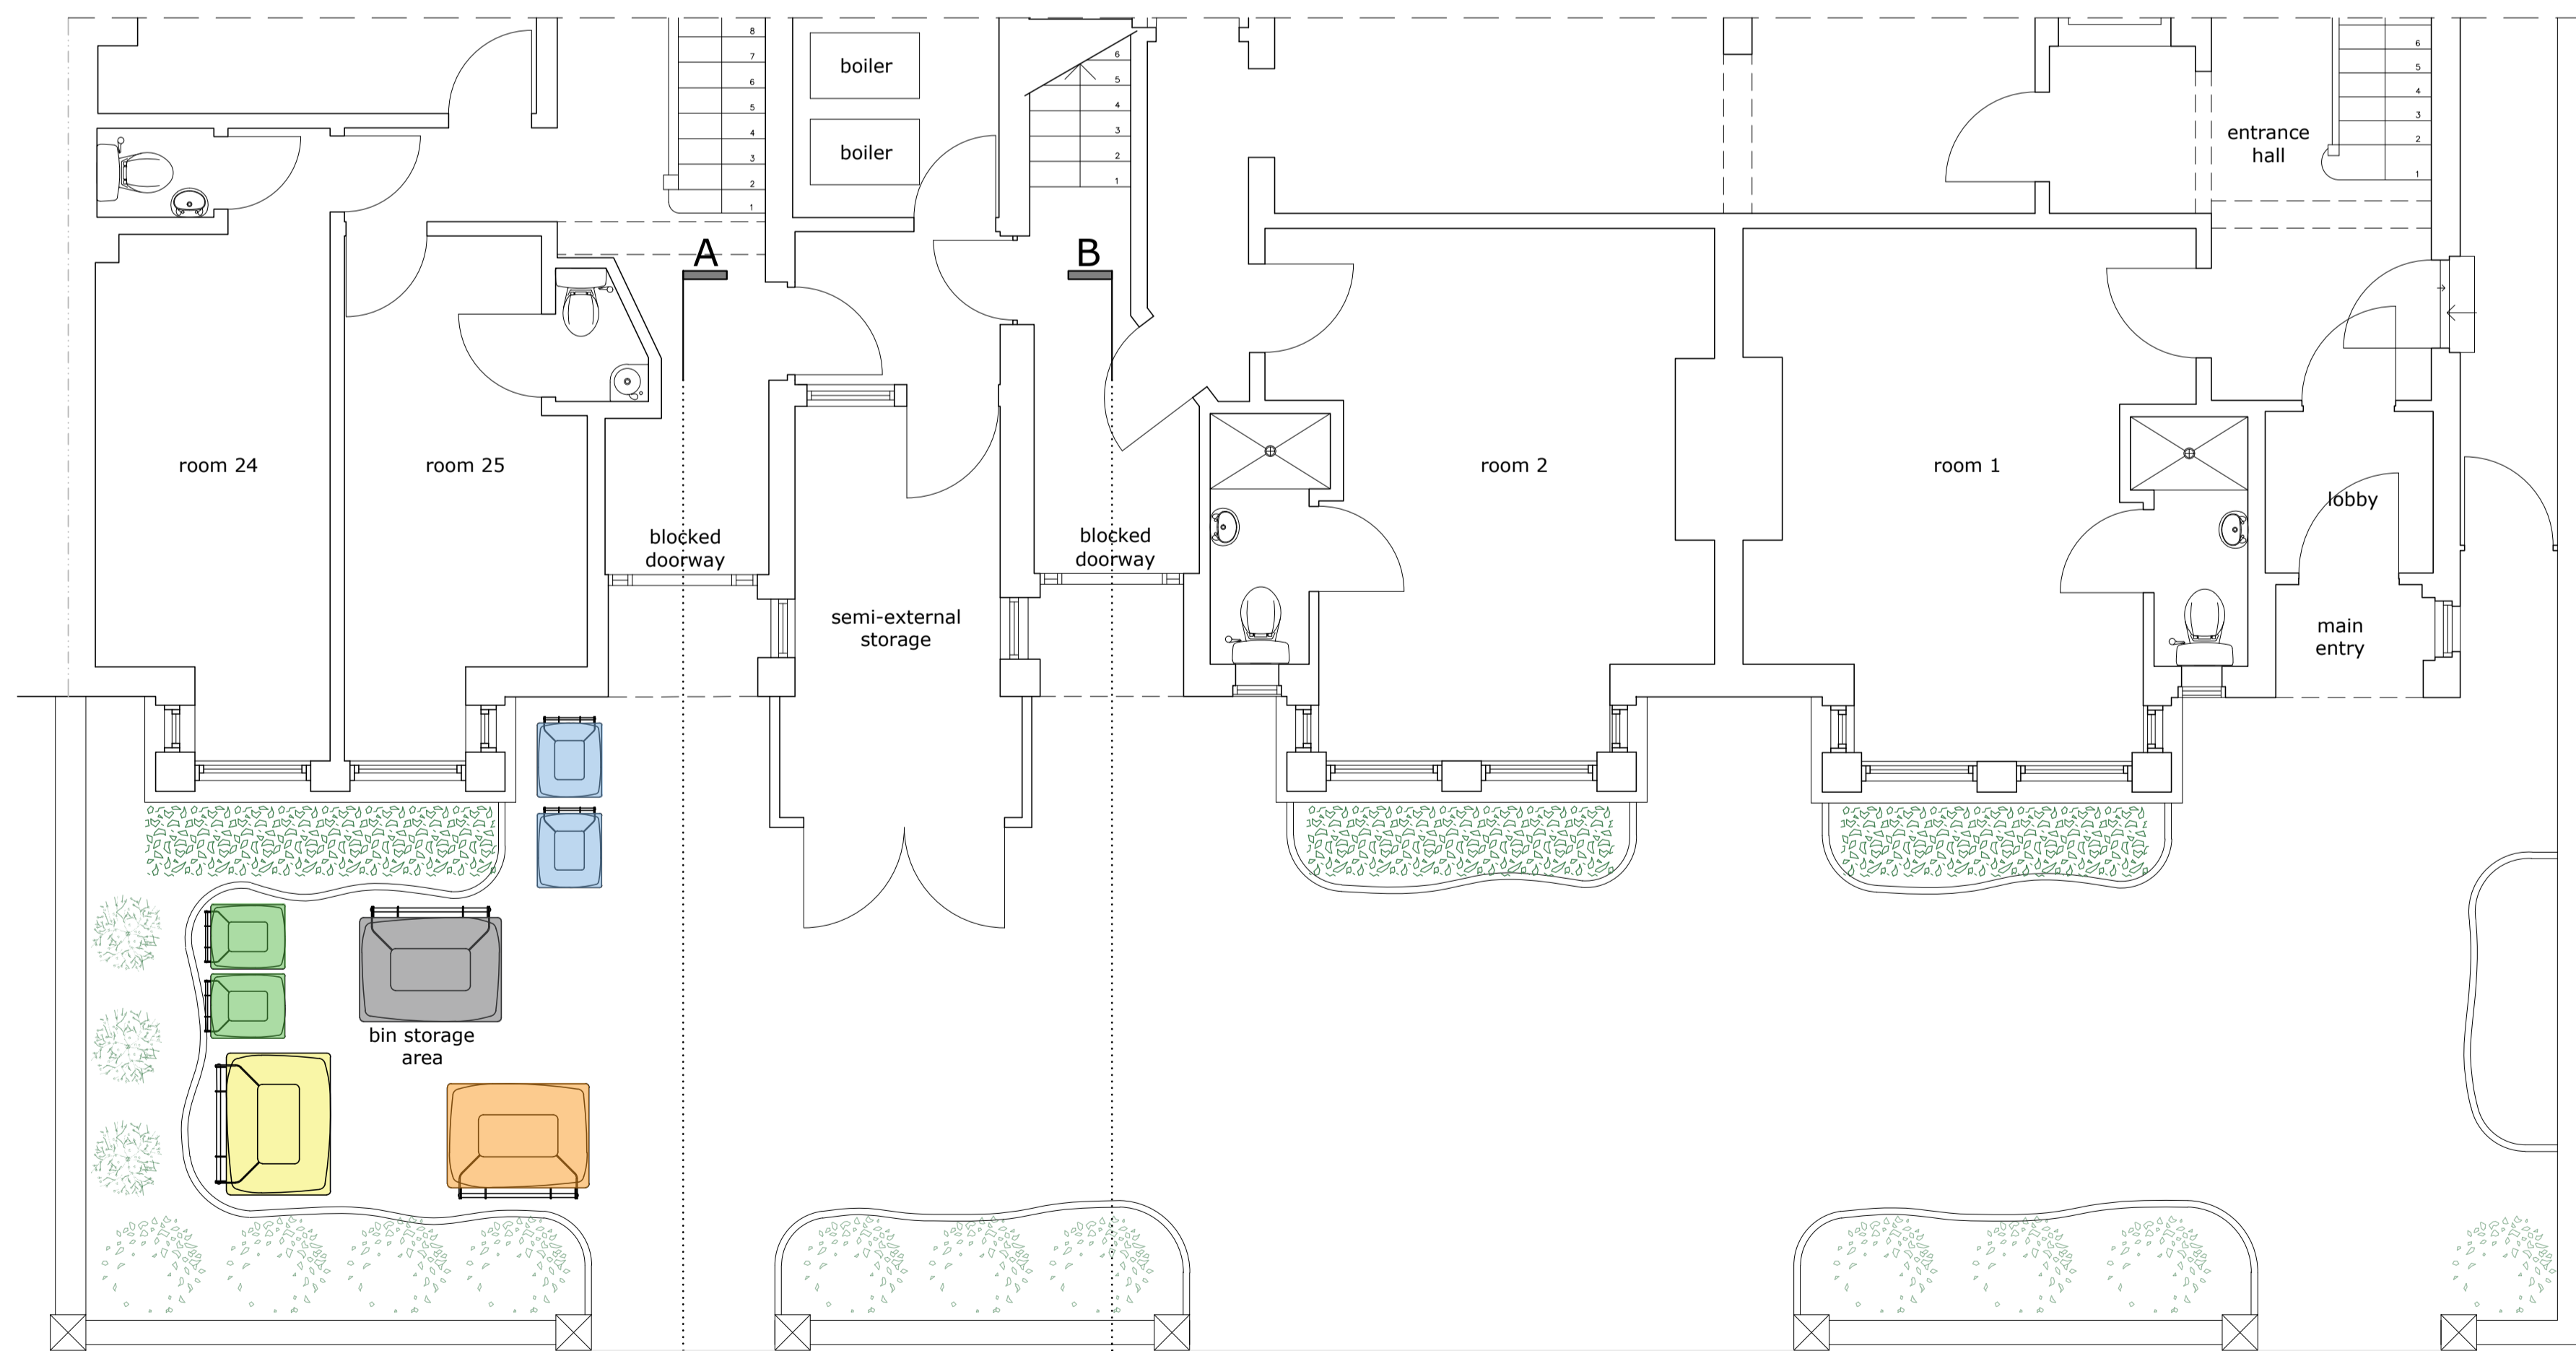

existing ground floor plan 1:50

 

existing north sectional elevation A-A 1:50



existing south sectional elevation B-B 1:50

