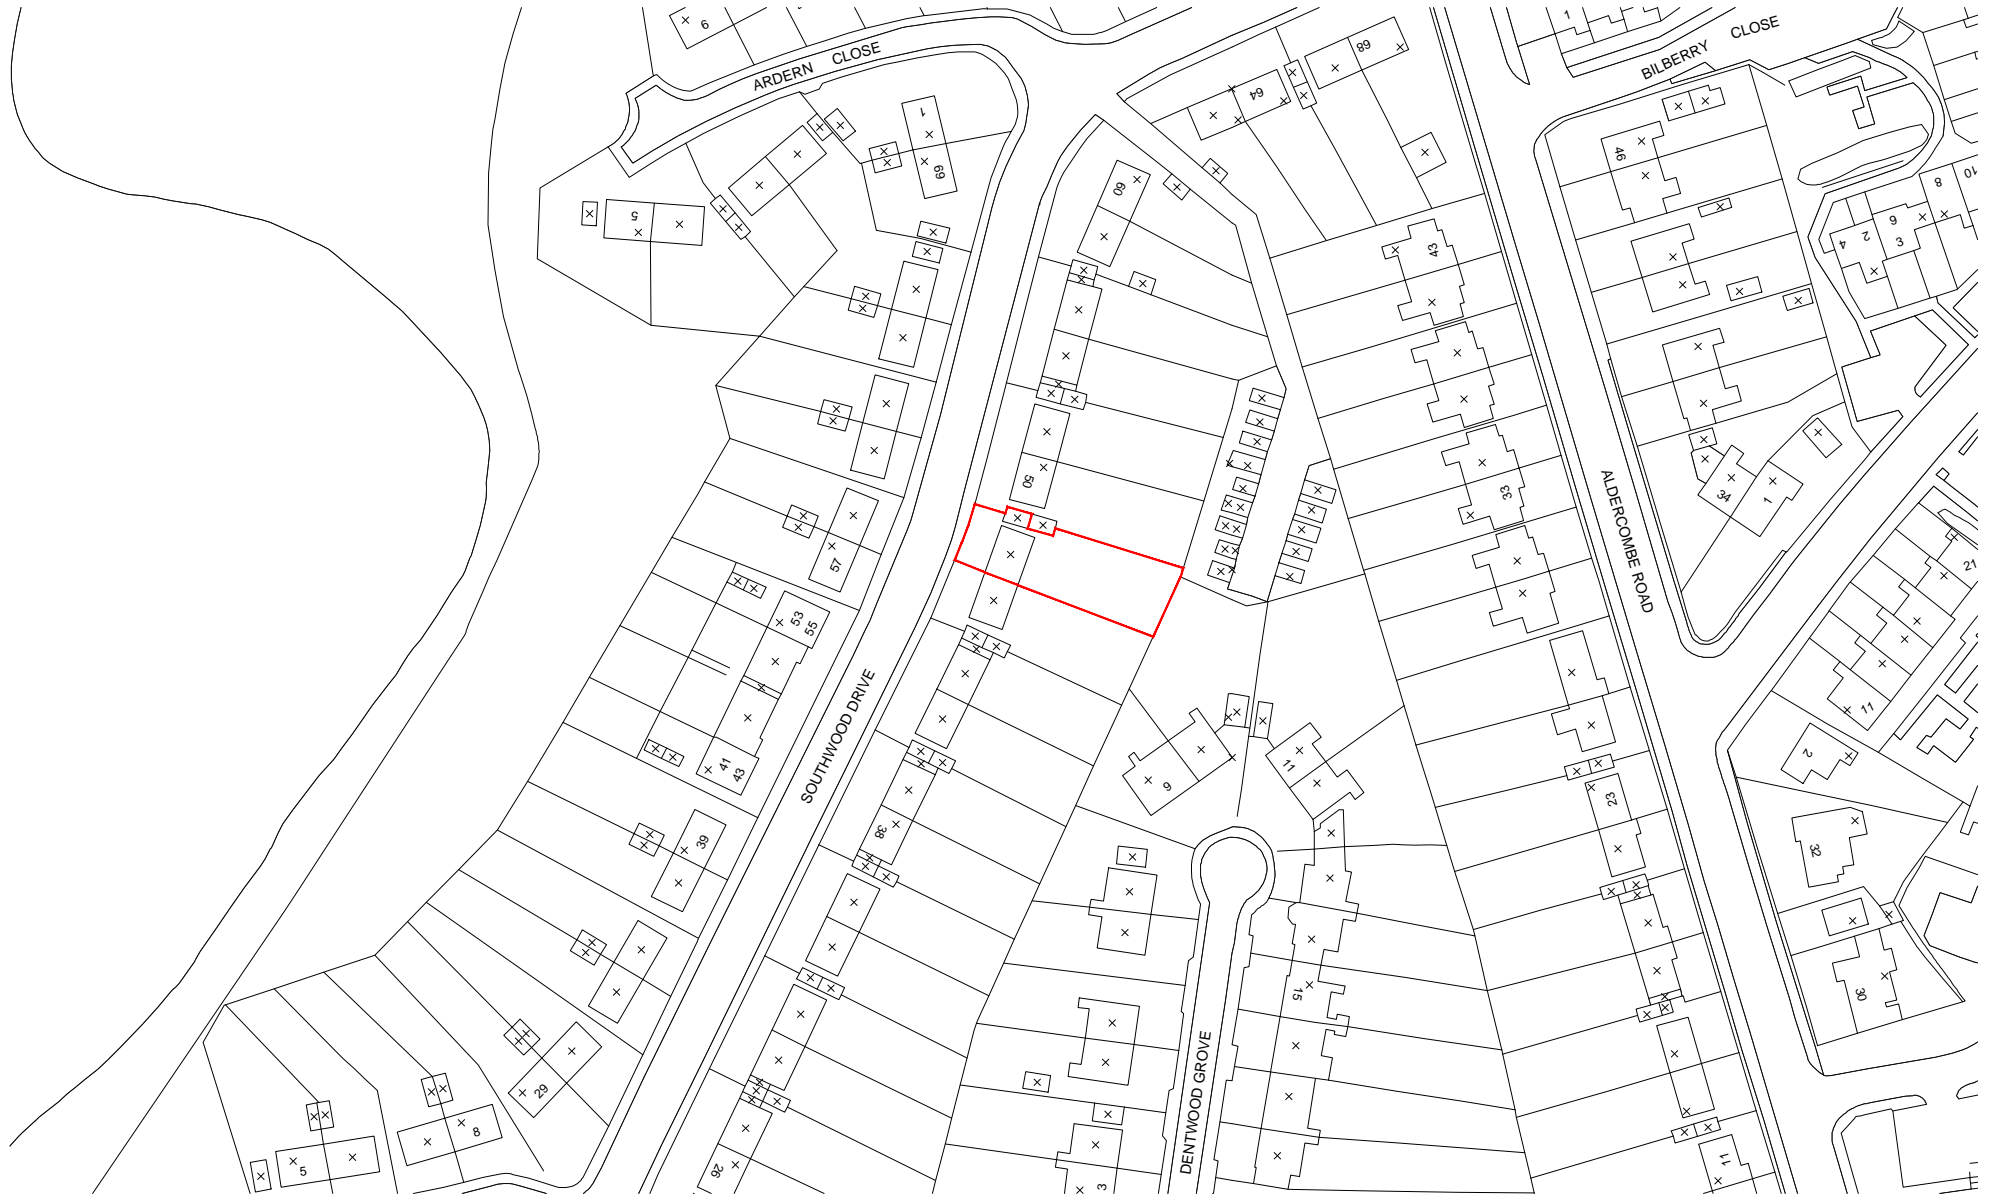


 


NOTES:- RESPONSIBILITY IS NOT ACCEPTED FOR ERRORS MADE BY OTHERS IN SCALING FROM THIS DRAWING. ALL CONSTRUCTION INFORMATION SHOULD BE TAKEN FROM FIGURED DIMENSIONS ONLY. ALL DIMENSIONS ARE IN MILLIMETERS



 Jon Pritchard Ltd	Rev	Description of Changes	Drawn	Date	North	Client	Postcode	Drawing Title	
	-	-	-	-		Mr & Mrs Porter	BS9 2QU	Site Plan	
	Scale	1:1250				Address	Date	Drawing No	48/SD/CD/00/BR
						48 Southwood Dr, Coombe Dingle	May.2023	Drawn	dM 297x210mm A4 Rev -