

© Crown copyright 2023 Ordnance Survey 100053143

Location Plan


01

SCALE 1:1250

Legend

- Building entrance
- Existing gable end windows upper floor
- Existing trees
- Proposed trees
- Existing Foliage
- Proposed Foliage
- Proposed Patio/ hardstand
- Removed

House Type 1
Dwelling 2 Stories
3 bedroom
NFA 102m²
NDSS 3b5P

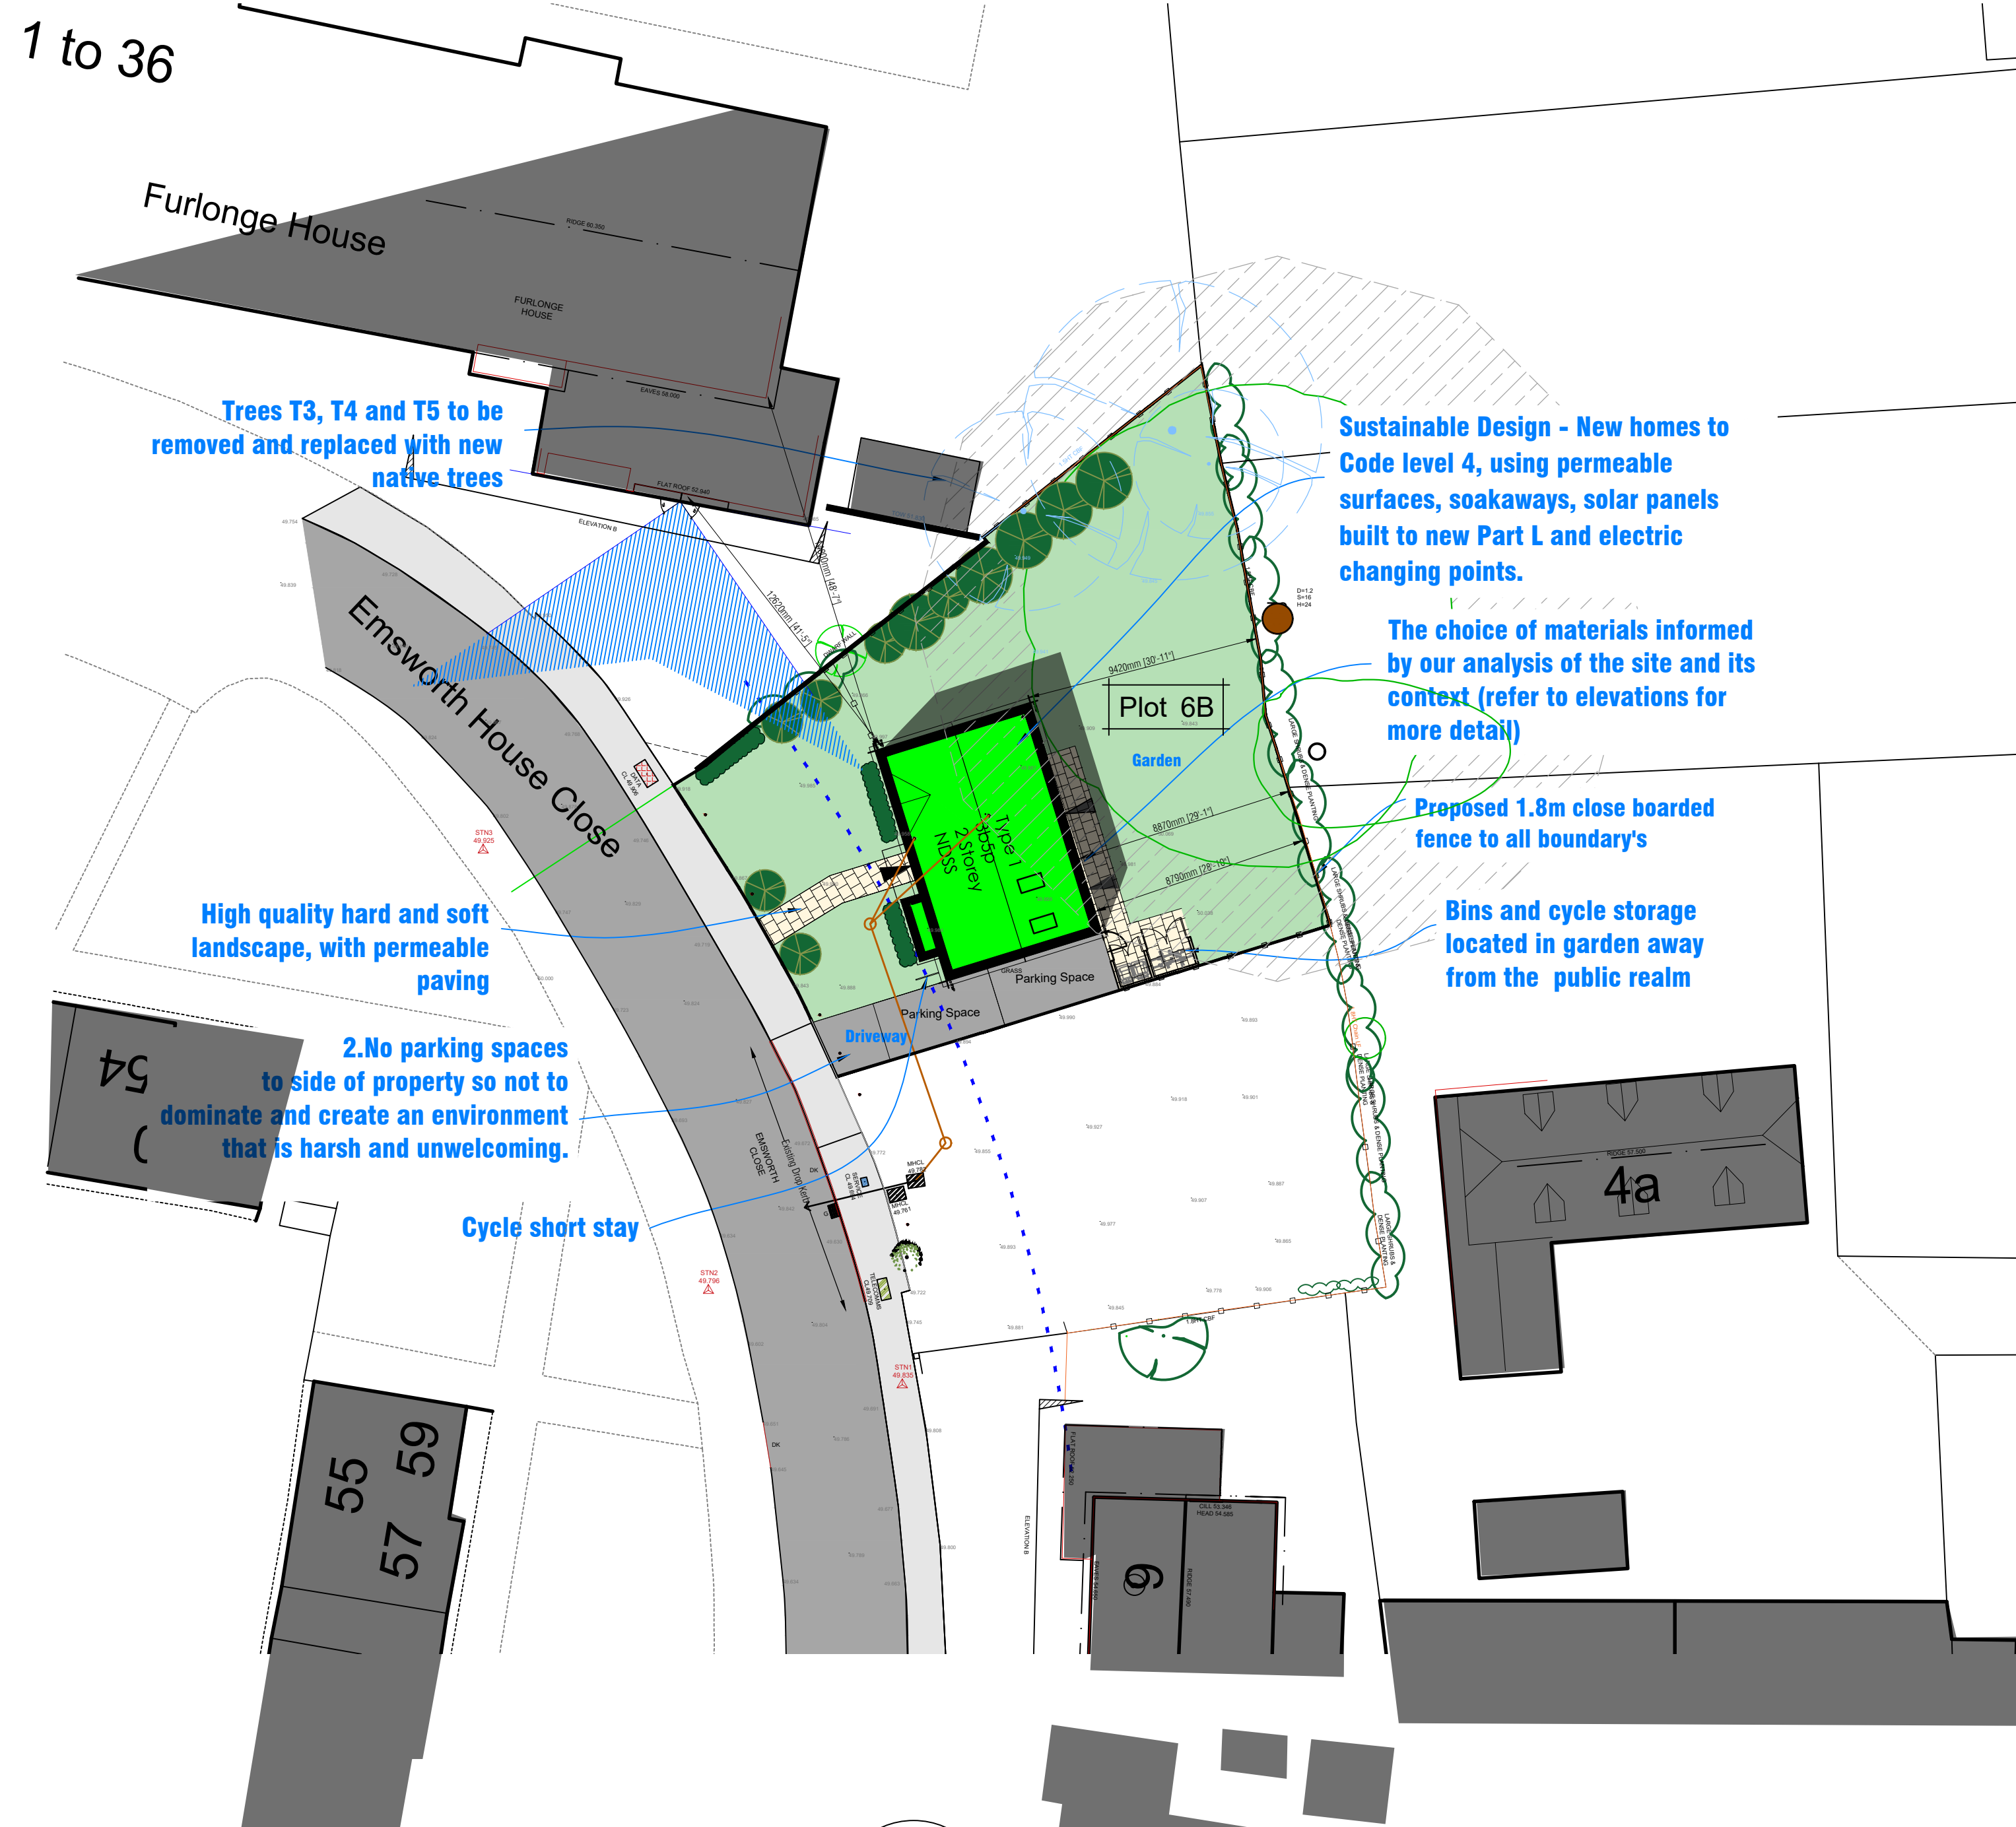


Proposed Site Plan - Phase 2

Proposed Site Plan

02

SCALE 1:200

Rev.	Description	Date	Chkd by
A	First Issue	24/03/24	

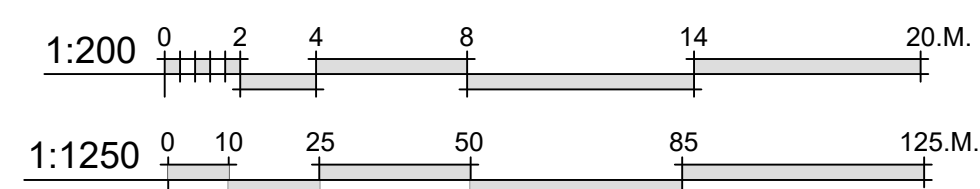

Client:-
FUTURISTIC HOME DEVELOPMENTS LTD

Scale:-
1:200/1250 @A1

Drawn By:- **M@C** Checked By:-

Date:- **21-06-23** Date:-

Job.No:- **2164** Drg.No:- **02.02** Rev:-



Title:-
Residential Development
Proposed Site Plan - Phase 2

Project:-
Land at Emsworth House
Emsworth House Close,
Hampshire,
PO10 7JR



Offices

- Southampton (HQ)**
 Freedom Works Mount Pleasant Road, Southampton SO14 0QB
- Portsmouth**
 33 Sapphire Ridge, Waterlooville, PO7 8NY
- Chichester**
 Metro House, Northgate, Chichester PO19 1BJ
- Hove**
 Creative Hub, Hove, Hove Business Centre, Fonthill Rd, Hove BN3 6HA
- Guildford**
 Parallel House, 32 London Rd, Guildford GU1 2AB

NB

- (1) FIGURED DIMENSIONS MUST BE TAKEN IN PREFERENCE TO SCALED DIMENSIONS AND SITE DIMENSIONS ARE TO BE CHECKED BEFORE WORK IS PUT IN HAND.
- (2) © THIS DRAWING IS THE COPYRIGHT OF MC ARCHITECTURAL DESIGN AND MUST NOT BE REPRODUCED OR USED WITHOUT THEIR WRITTEN PERMISSION.
- (3) IT IS THE SOLE RESPONSIBILITY OF THE BUILDING OWNER TO DRAW UP ALL LEGAL AGREEMENTS WITH ADJOINING PROPERTY OWNER TO COVER THE OVERHANGING OF ANY FASCIAS, GUTTERING, FOUNDATIONS OR ANY PART OF THE BUILDING. MC ARCHITECTURAL DESIGN CAN NOT BE HELD RESPONSIBLE IN ANY WAY WHATSOEVER FOR ANY LEGAL COSTS OR OTHER COSTS INCURRED THROUGH ANY NEIGHBOURHOOD DISPUTES.
- (4) IT IS THE SOLE RESPONSIBILITY OF THE BUILDING OWNER TO COMPLY WITH THE PARTY WALL ACT 1996. MC ARCHITECTURAL DESIGN CAN NOT BE HELD RESPONSIBLE IN ANY WAY IF NON COMPLIANCE IS ADOPTED.



MICIA Design
 Consulting - Design - Build
 Portsmouth - Southampton - Chichester - Hove - Guildford

02392 98 47 88
 designers@mcadesign.uk

www.mcadesign.uk
 f i